


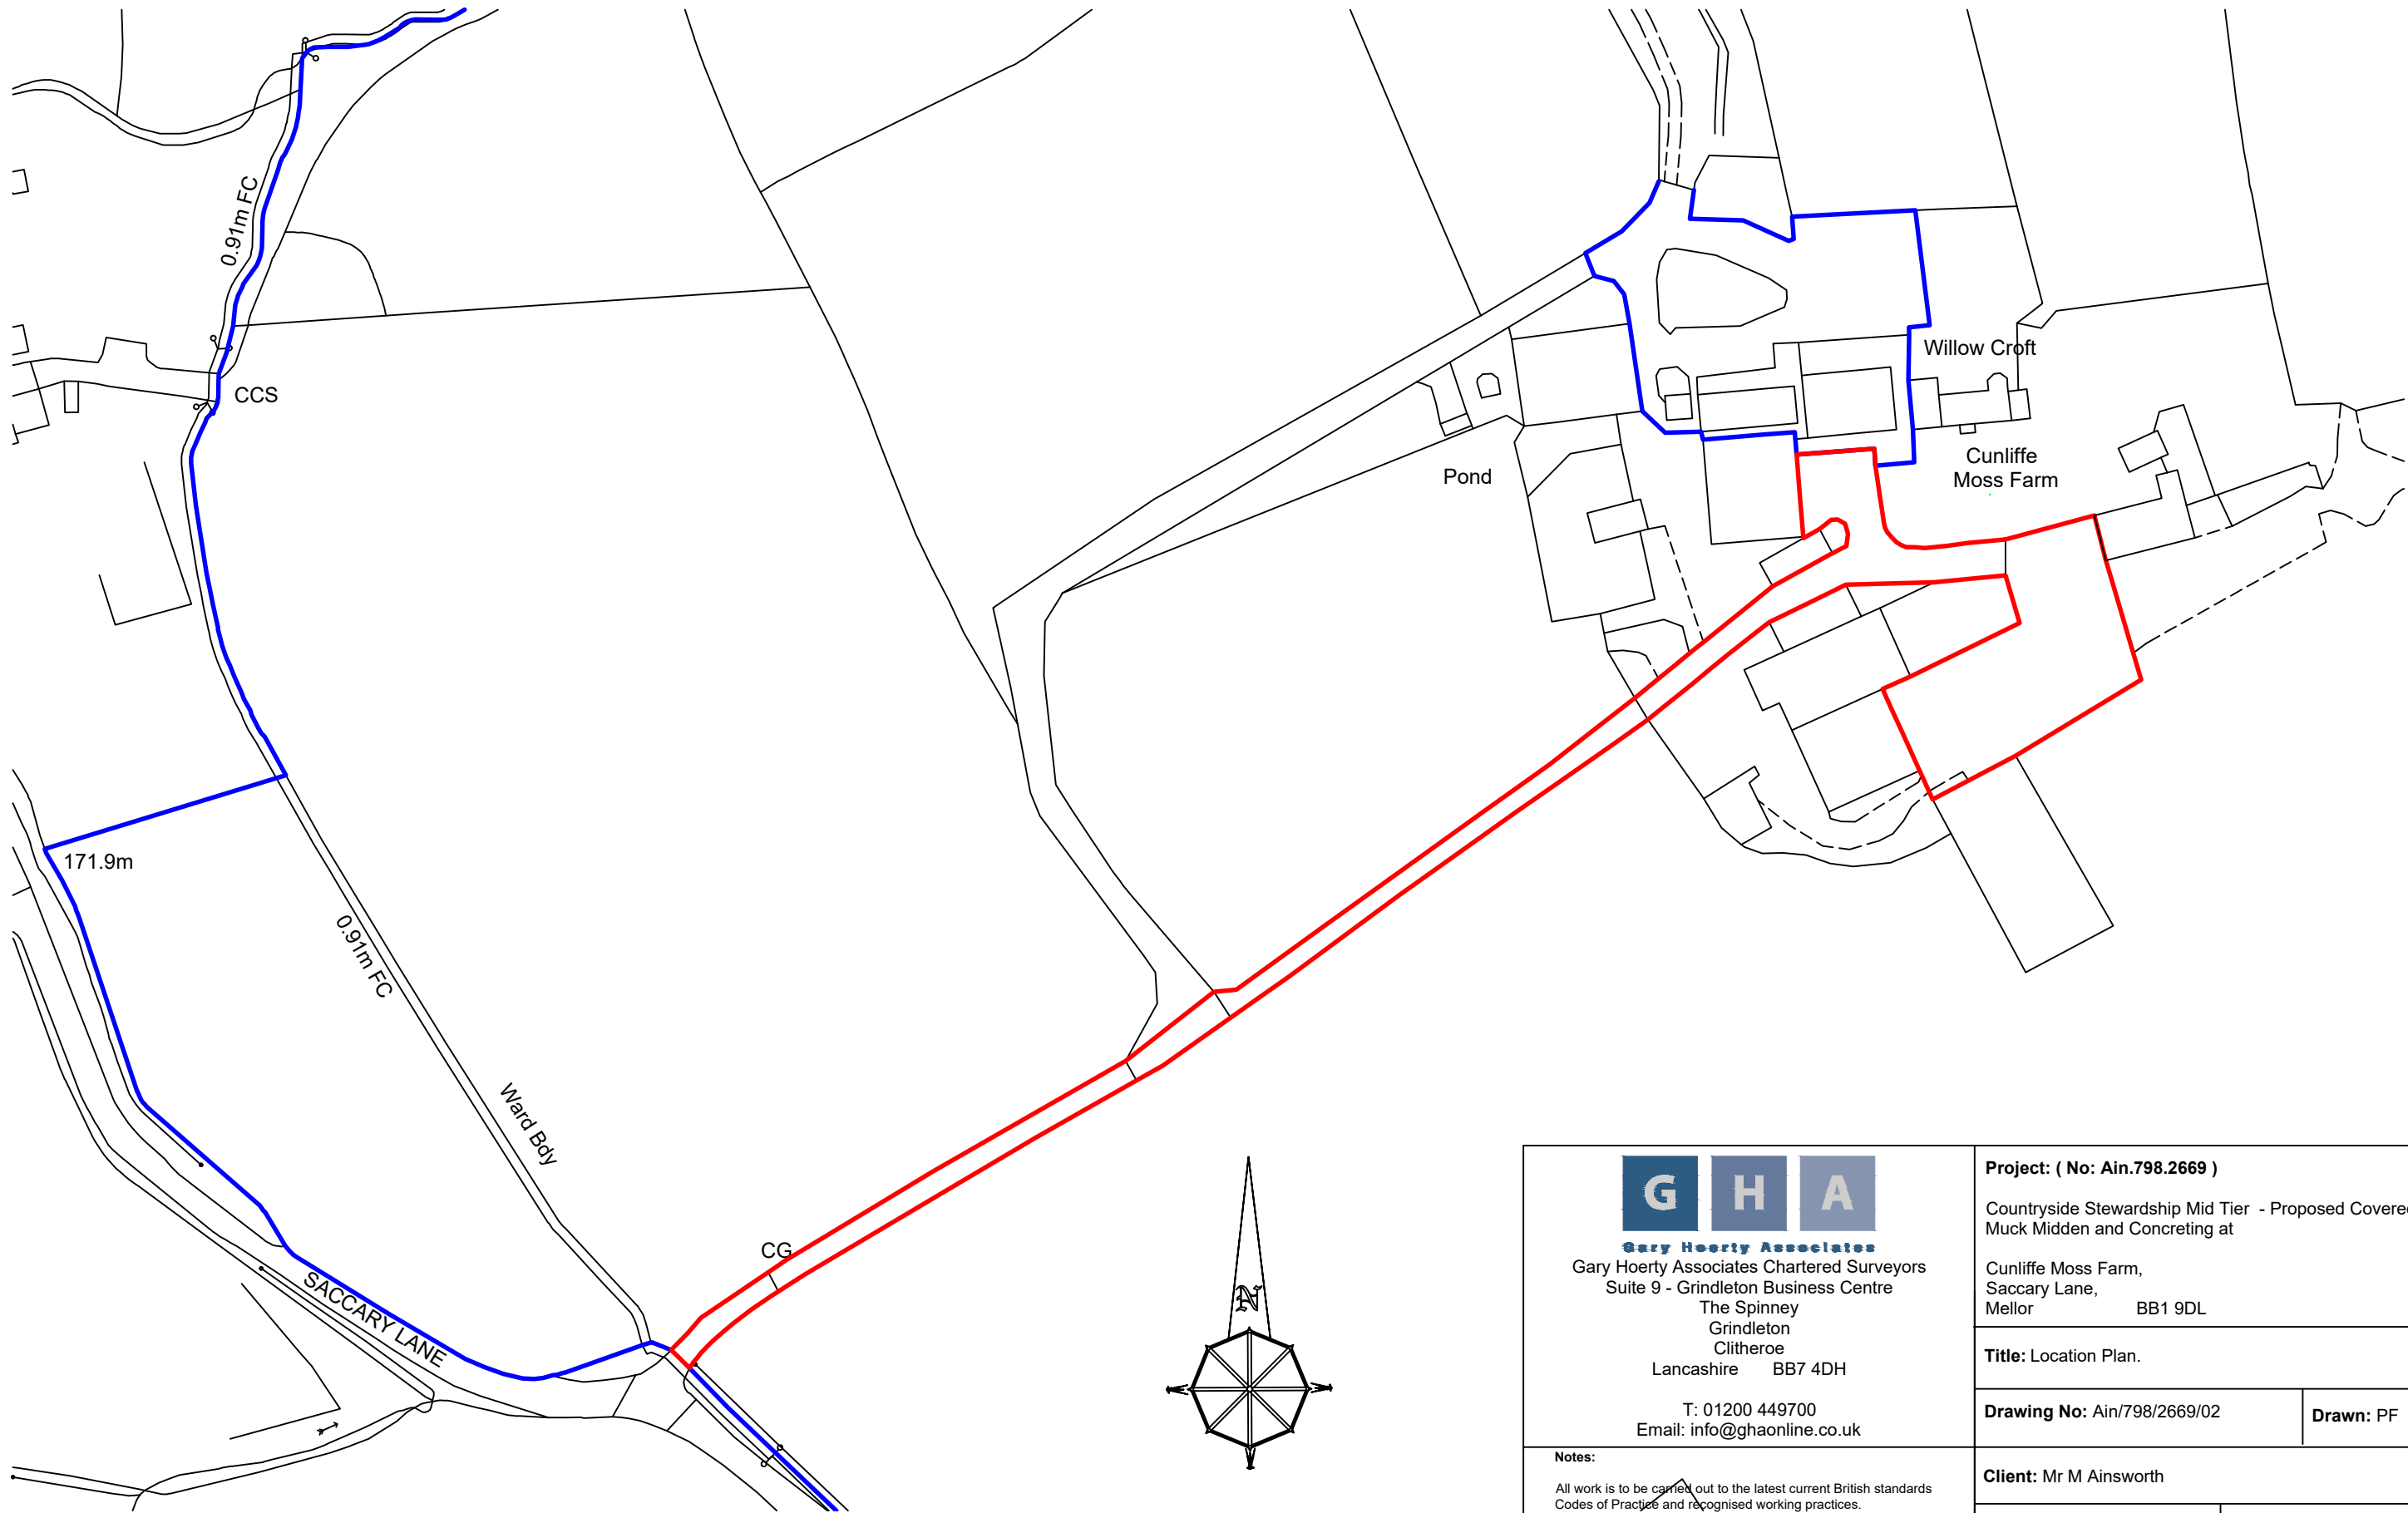

Location Plan - 1:1250

G H A Gary Hoerty Associates Gary Hoerty Associates Chartered Surveyors Suite 9 - Grindleton Business Centre The Spinney Grindleton Clitheroe Lancashire BB7 4DH T: 01200 449700 Email: info@ghaonline.co.uk	Project: (No: Ain.798.2669) Countryside Stewardship Mid Tier - Proposed Covered Muck Midden and Concreting at Cunliffe Moss Farm, Saccary Lane, Mellor BB1 9DL						
	Title: Location Plan.						
	Drawing No: Ain/798/2669/02					Drawn: PF	
	Client: Mr M Ainsworth						
Notes: All work is to be carried out to the latest current British standards Codes of Practice and recognised working practices. All work and materials should comply with Health and Safety legislation. All dimensions are in millimetres where explicitly shown otherwise. The contractor should check and certify all dimensions as work proceeds and notify the architect of any discrepancies. Do not scale off the drawings, if in doubt ask.	Date: 02.05.2019			Scale: 1:1250 @ A3			
	Amendments:						