


Lower Newhouse Farm, Cross Lane, Waddington, Clitheroe, BB7 3JH

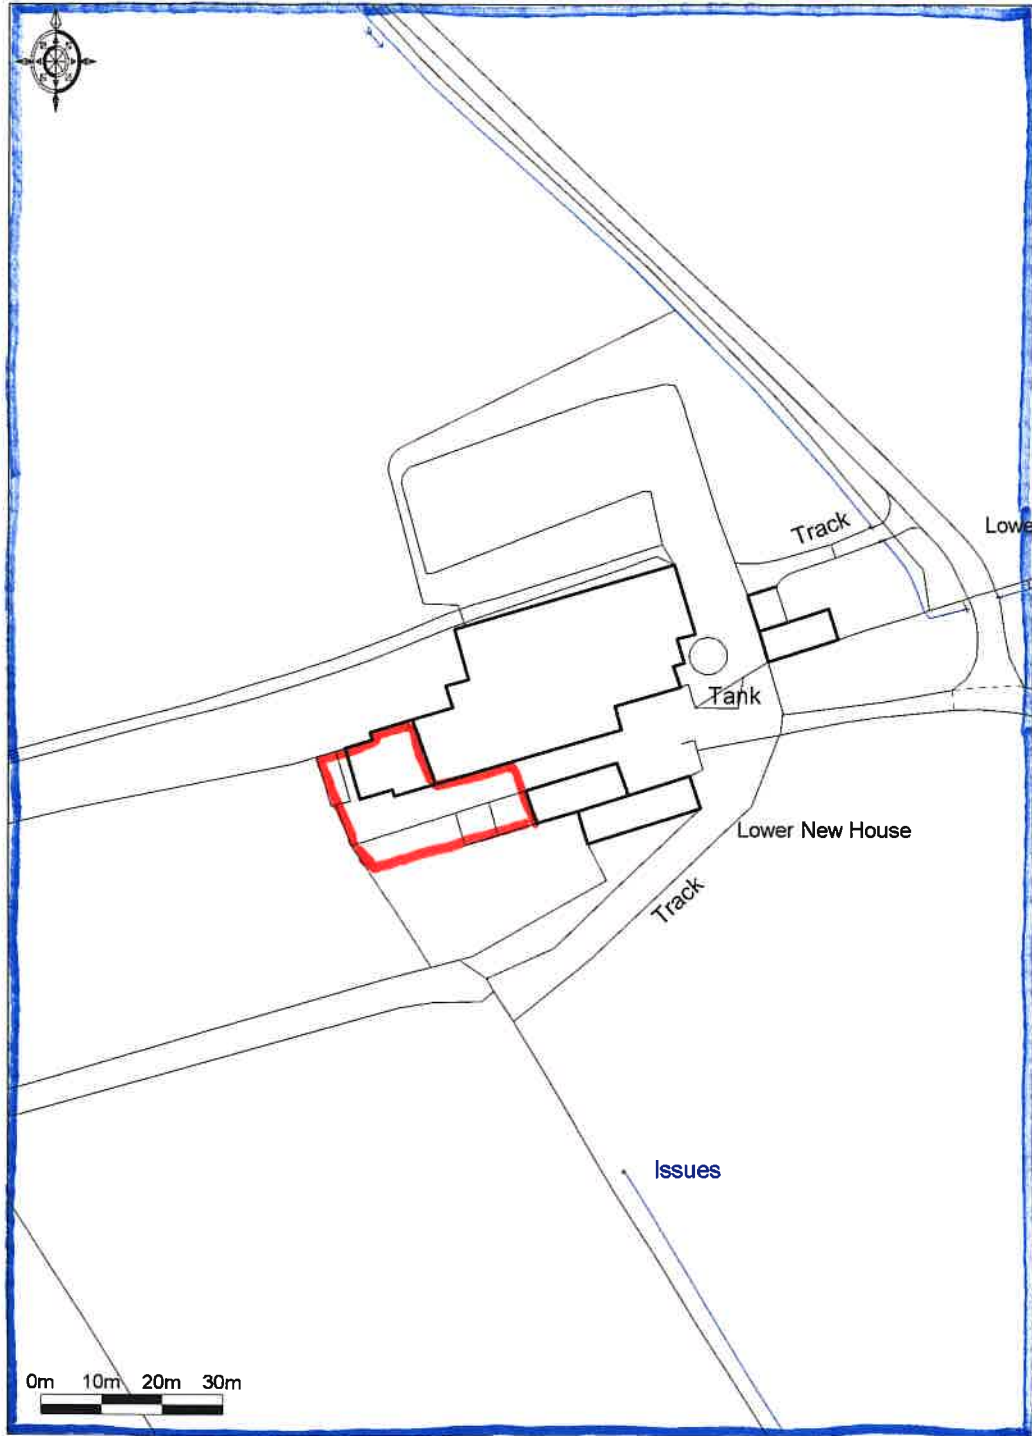

Promap
LANDMARK INFORMATION GROUP

Ordnance Survey: © Crown Copyright 2019. All rights reserved.
Licence number: 100020432. ERM/Ed Scale: 1:11250

Ingham & Yorke LLP