


Scale 1:50 – A1

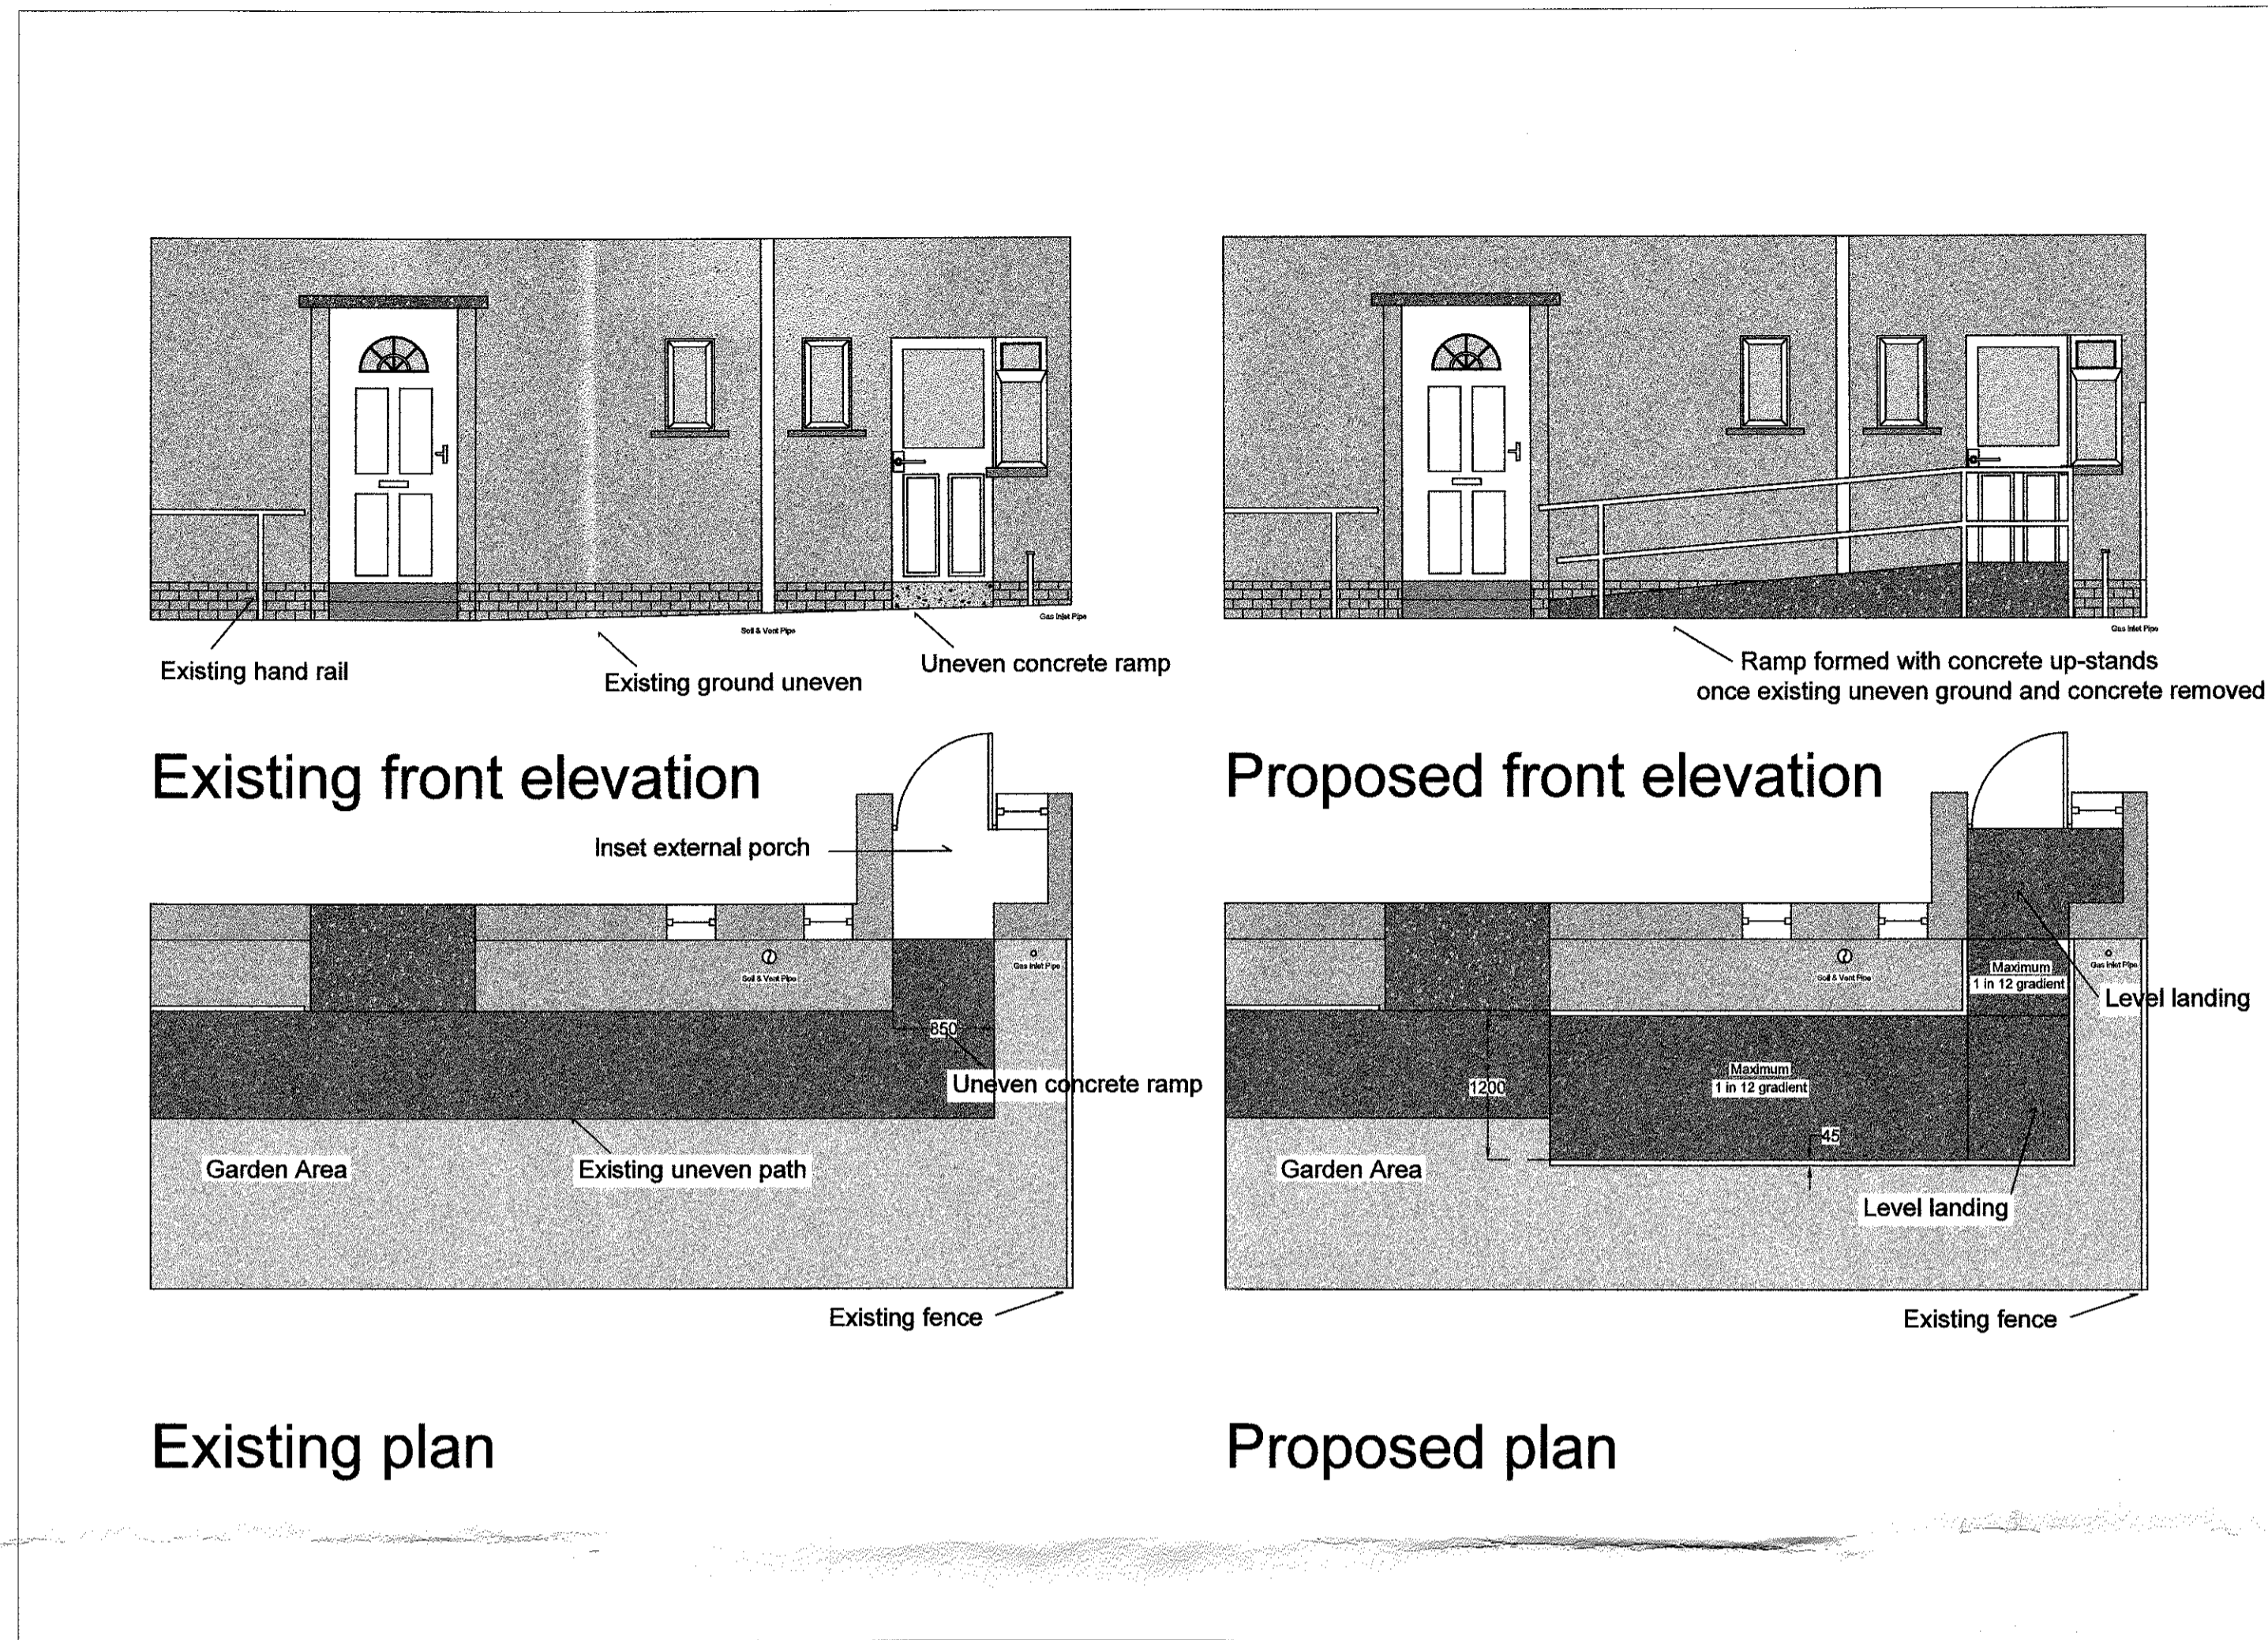

Scale 1:40 – A1



Scale 1:1250 – A1



320190522P

Plans and elevations

Title	Ramp details	
Dwg No.	DFG-001	
Drawn By	DANIEL-GREEN	
Project	DFG-601	Sheet
Date	08-05-19	1
Scale	VARIOUS	

Project Name and Address  
 40-JEFFERY-AVE  
 LONGRIDGE  
 PRESTON  
 PR3-3TH