


This drawing is to be read in conjunction with all relevant Architect, consultants' and specialist drawings and specifications. The Architect is to be notified of any discrepancies before proceeding. Do not scale from this drawing. All dimensions and levels are to be checked on site. This drawing is subject to copyright. All work carried out before planning and building permission has been granted is at the contractor's risk.

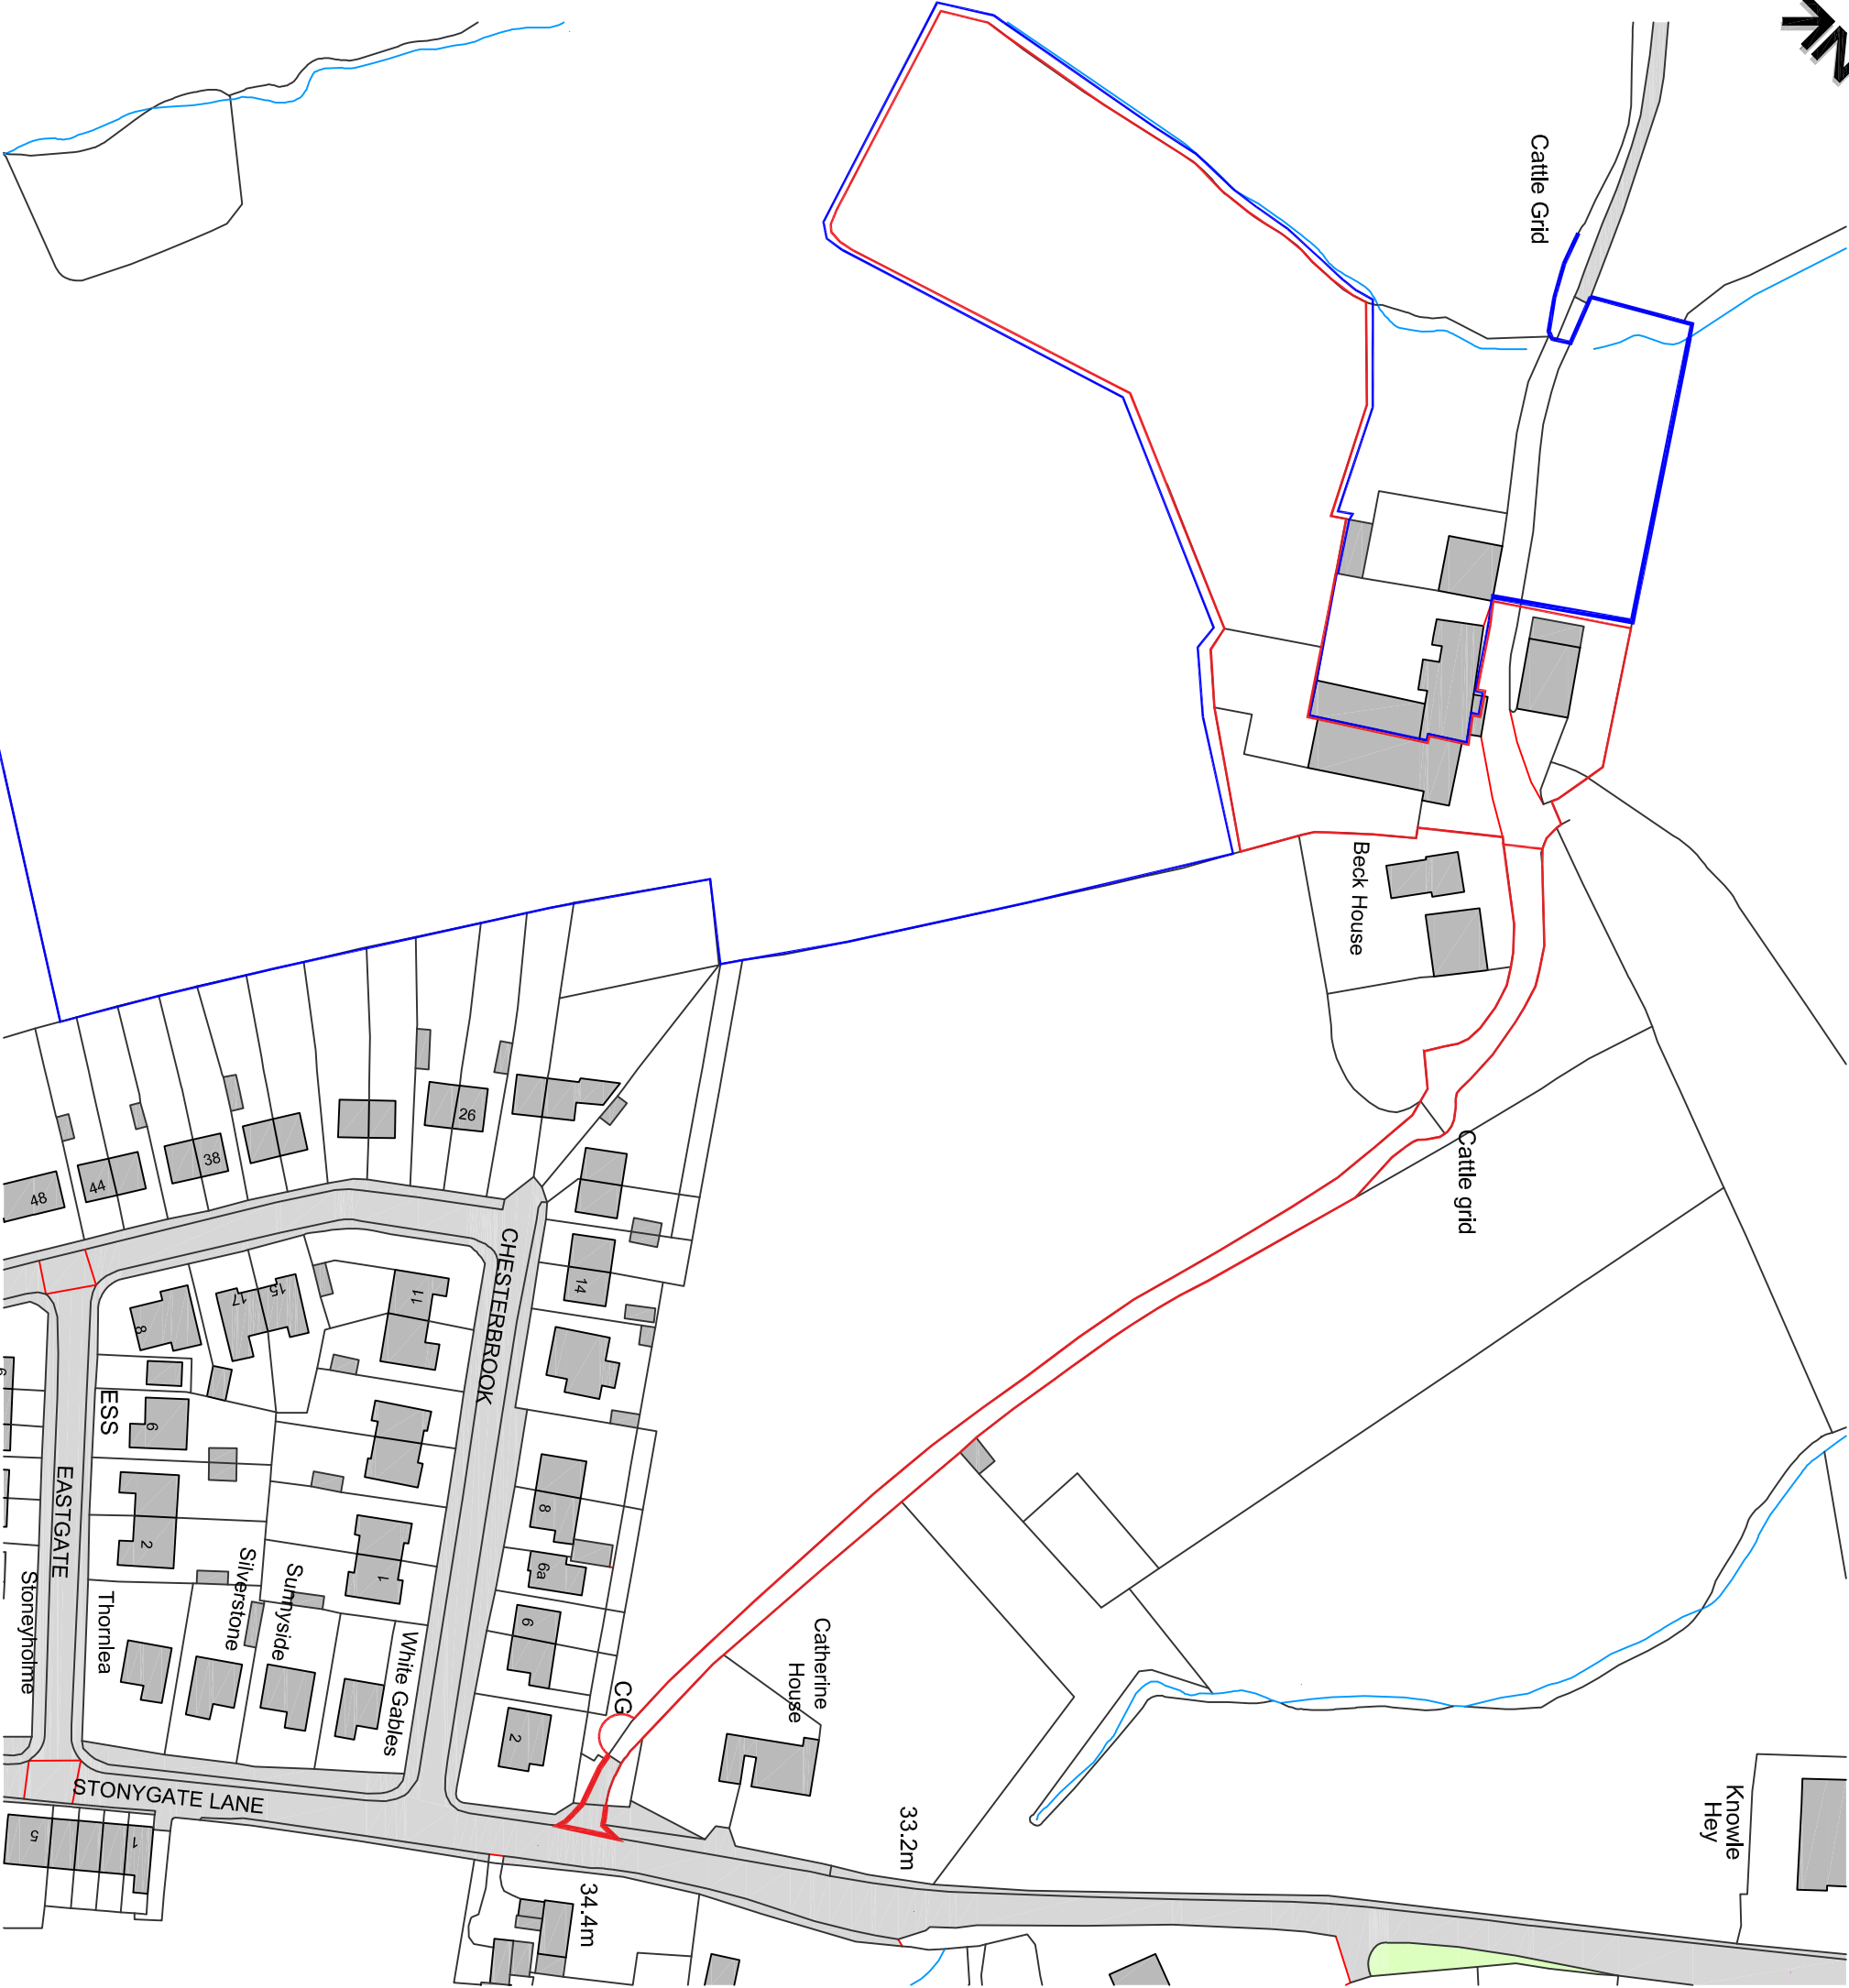

C	RBM	Amended boundary.	19.07.2019
B	RBM	Blue line boundary added.	26.06.2019
A	RBM	Amended boundary.	22.03.2019

Client  
**Mr and Mrs Turner**

Job title  
**Proposed Barn Conversion At  
Higher Boyce Farm  
Stoneygate Lane  
Ribchester  
Lancashire  
PR3 3YN**

Drawing Title		
Location Plan		
Scale 1:1250@A3	Date Dec 18	Drawn RBM