
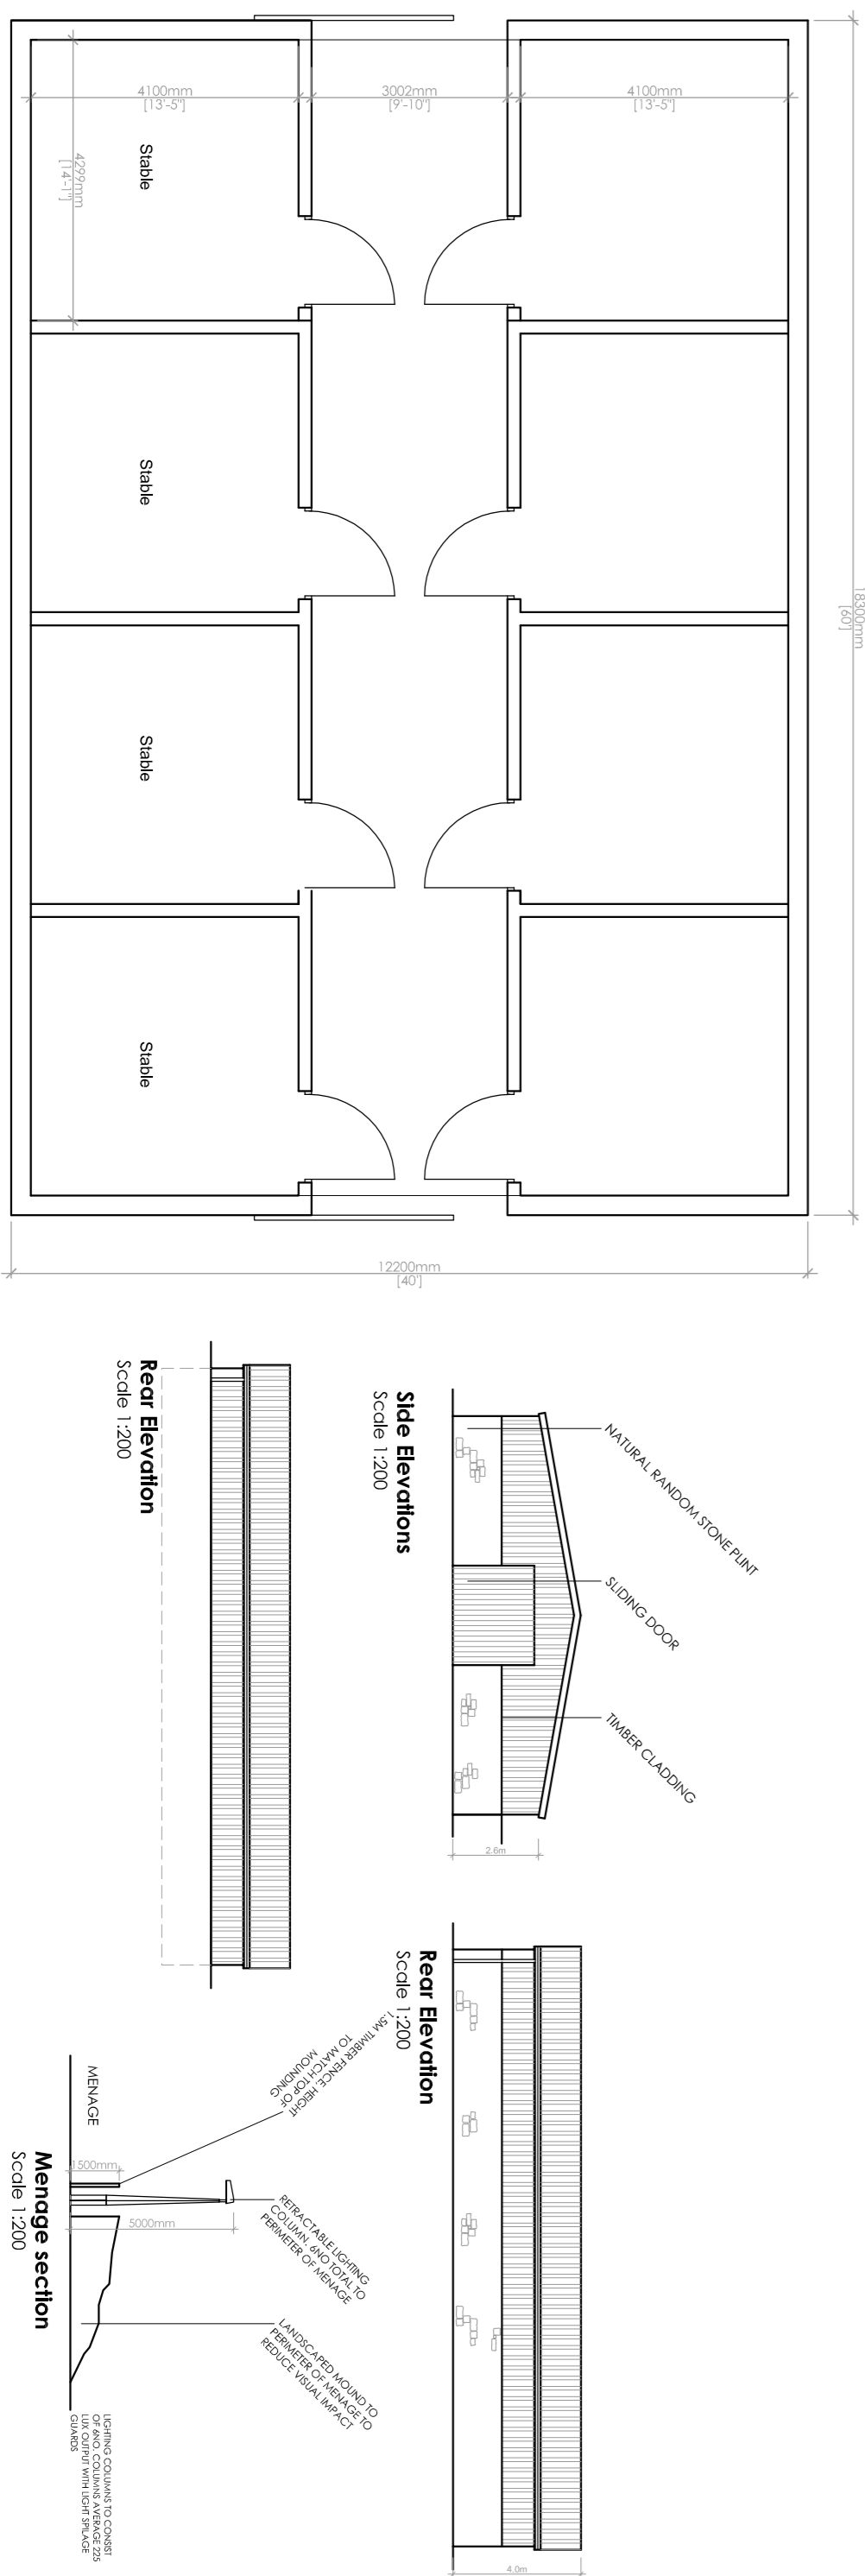
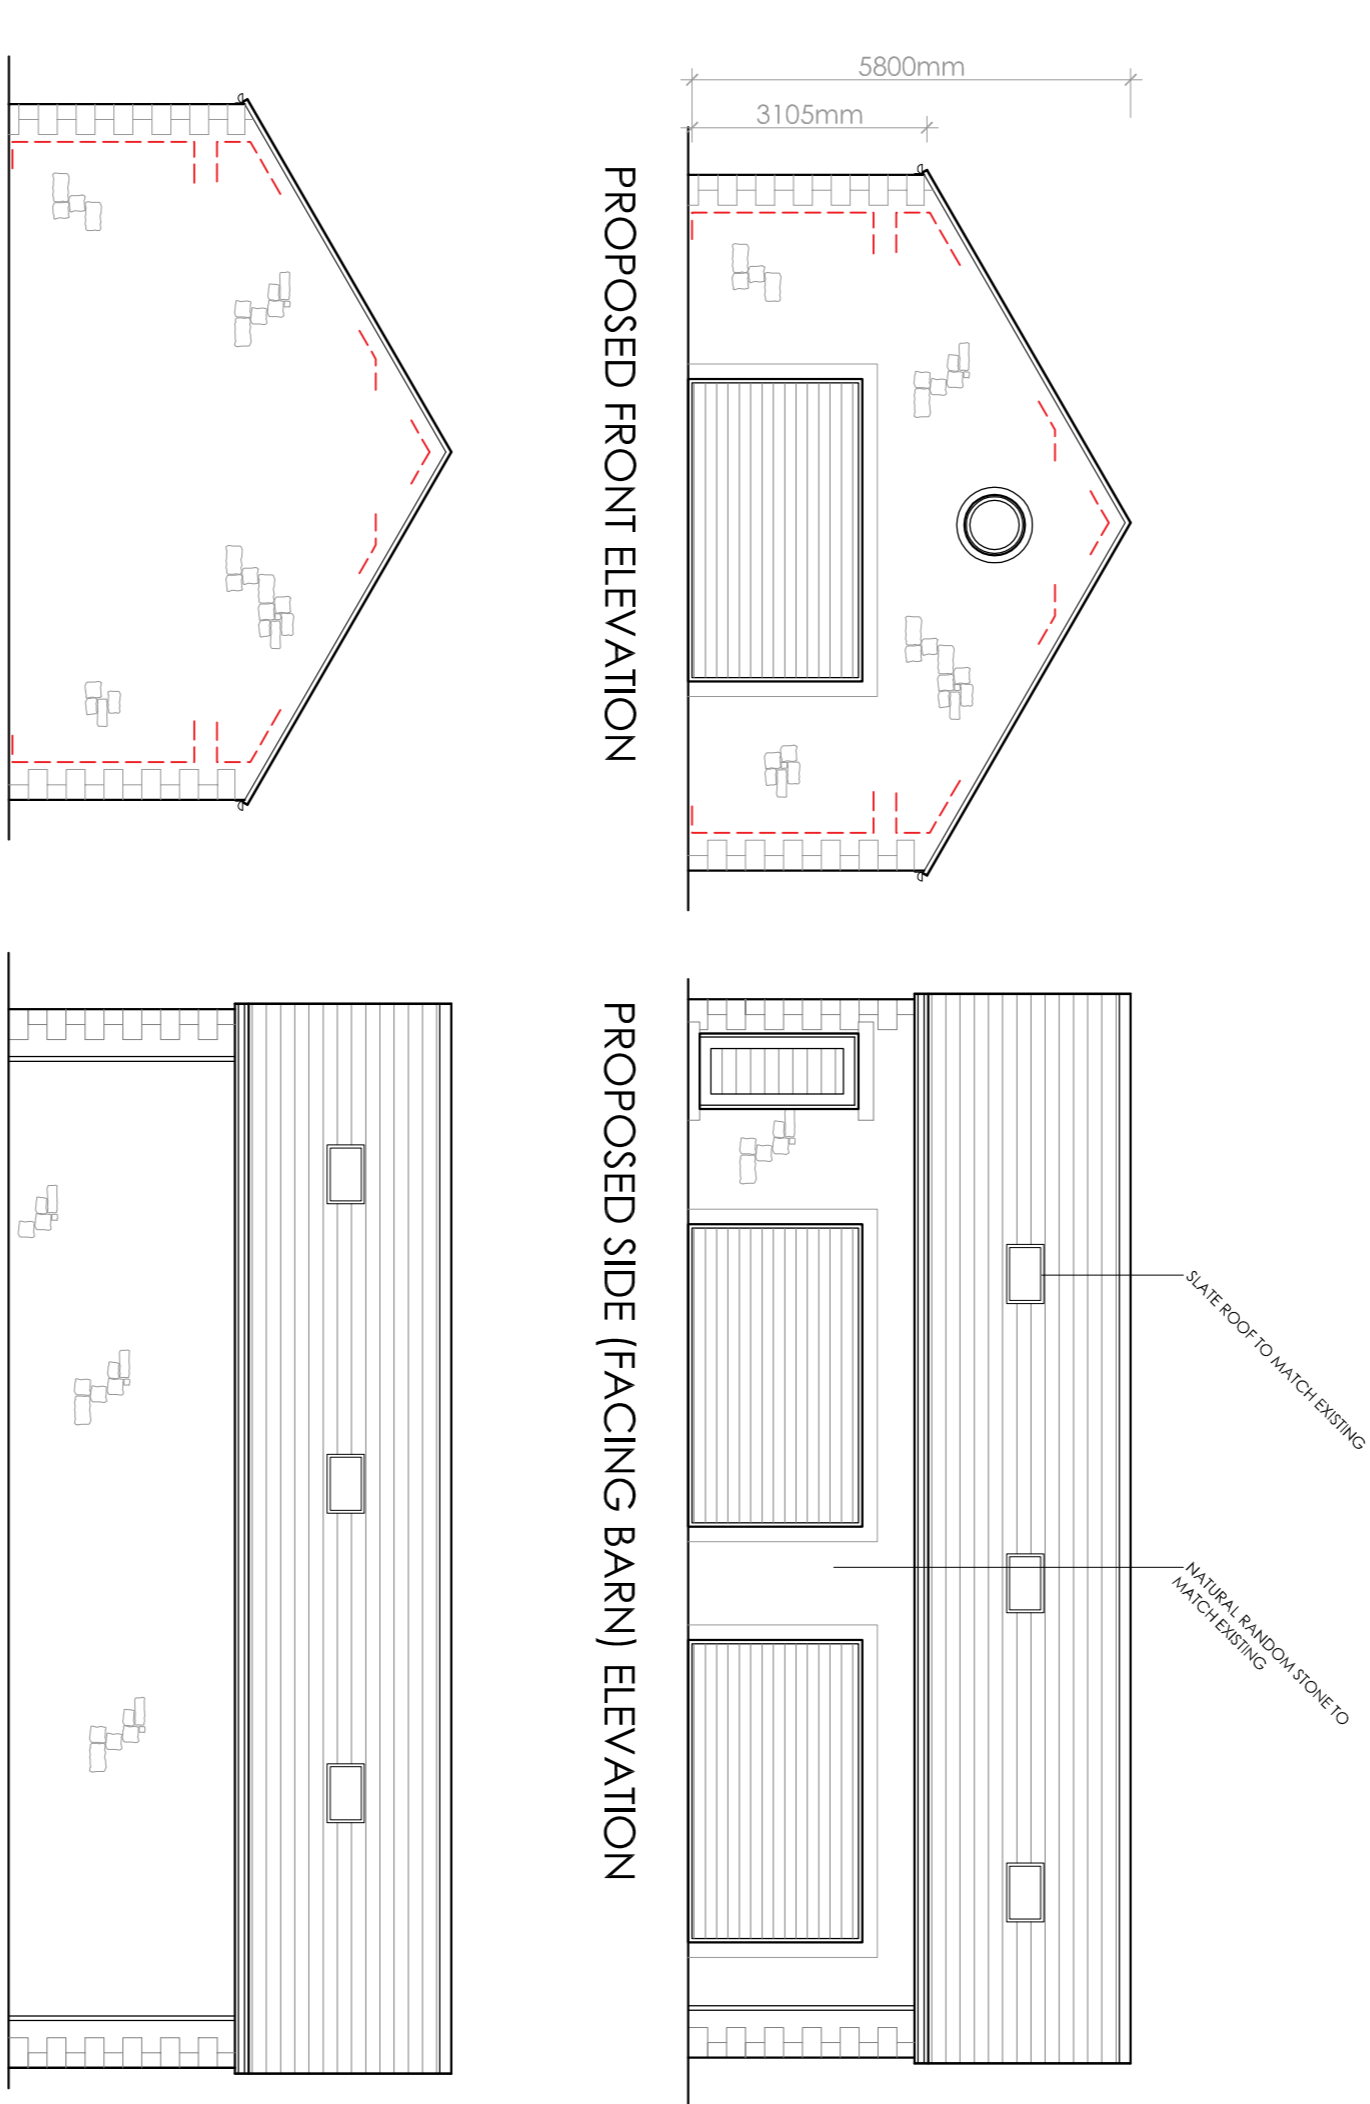
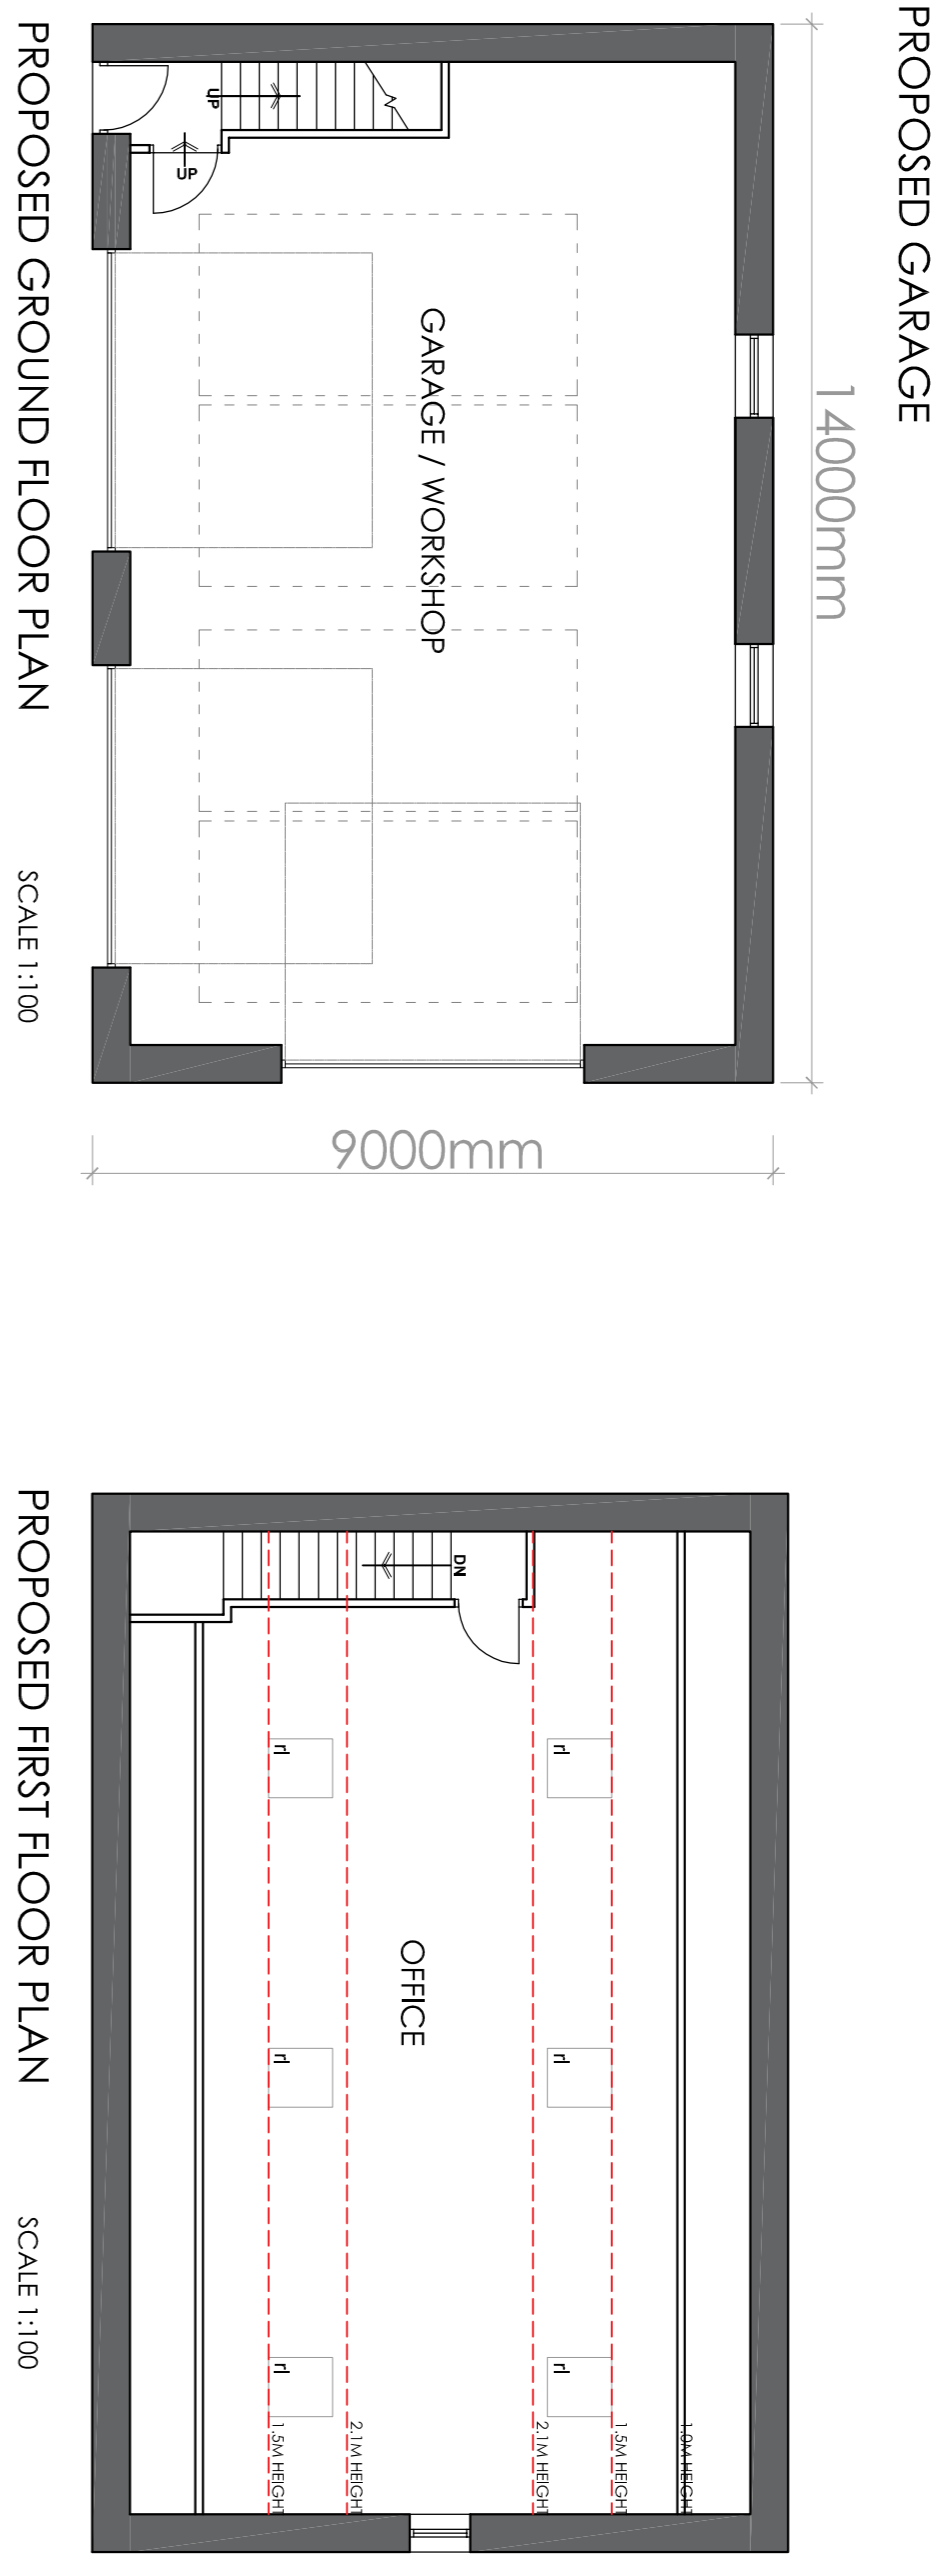


The drawing is to be used in conjunction with all relevant articles, contracts and secondary drawings and specifications. The Article to be used is for all dimensions before painting. Do not scale from this drawing. All dimensions and levels are to be checked on site. The drawing is subject to copyright. All work ordered before Planning and Building Permission has been granted is at the contractor's risk.

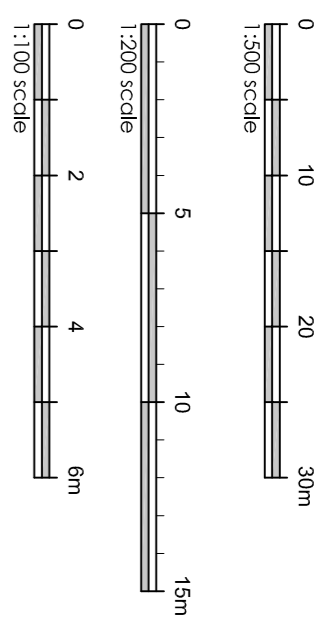

A	Reid	Updated drawings	05/06/2019
Client			
Turner and Bradshaw			
J201116			
Proposed Barn Conversion At Higher Boyce Farm Stonegate Ribchester Lancashire PR3 3YN			

Scale	Date	Drawn
Noted @ A1	March 19	REM