



This drawing is to be read in conjunction with all relevant Architect, consultants' and specialists' drawings and specifications. The Architect is to be notified of any discrepancies before proceeding. Do not scale from this drawing. All dimensions and levels are to be checked on site. This drawing is subject to copyright. All work carried out before Planning and Building Permission has been granted is at the contractor/client's risk.

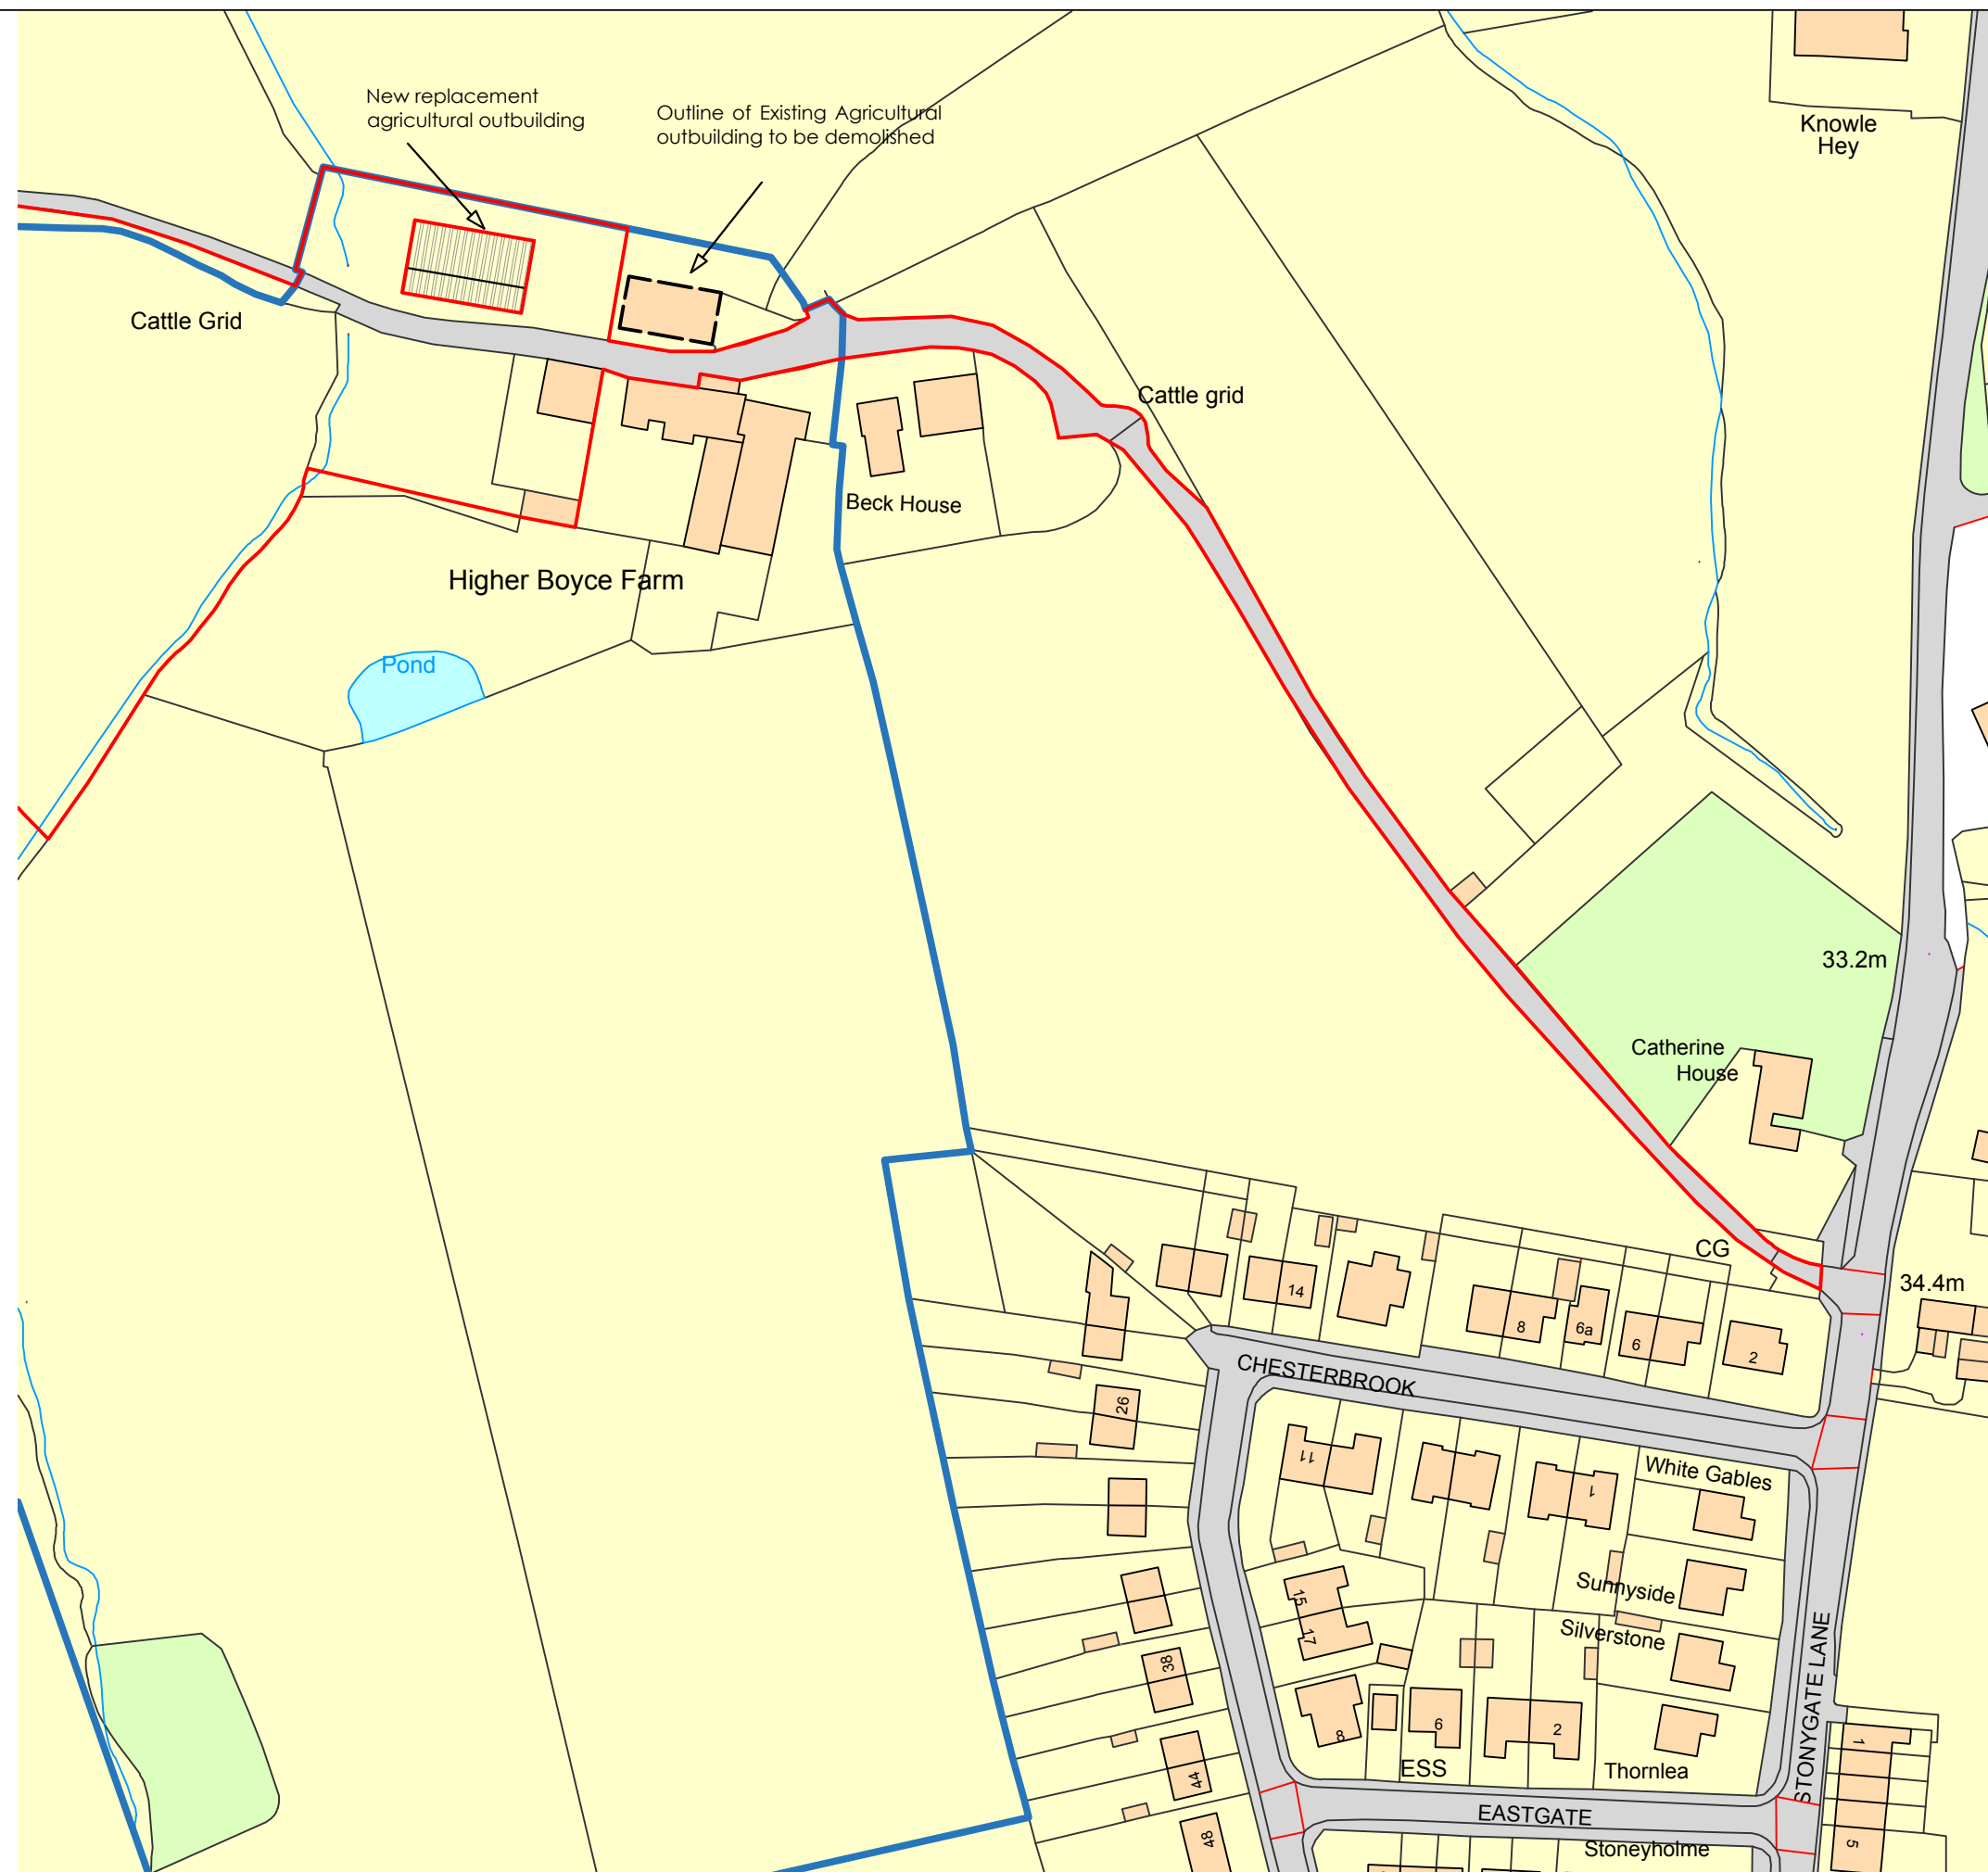

Ordnance Survey, (c) Crown Copyright 2015. All rights reserved. Licence number 100022432

Location Plan

1:1250 Scale

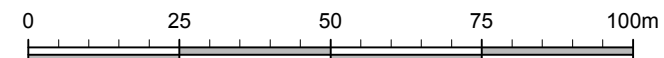

Client		
Miss M Howorth		
Job Title		
Proposed replacement agricultural out building at Higher Boyce Farm, Ribchester, Preston PR3 3YN		
Drawing Title		
Location Plan		
Scale	Date	Drawn
1:1250 @ A3	February 19	BT

SUNDERLAND PEACOCK & ASSOCIATES LTD.
HAZELMERE, PIMLICO ROAD, CLITHEROE
LANCASHIRE, BB7 2AG
T 01200 423178 F 01200 427328
E info@sunderlandpeacock.com
www.sunderlandpeacock.com

4874 - LP