


This drawing is to be read in conjunction with all relevant Architect, consultants' and specialists' drawings and specifications. The Architect is to be notified of any discrepancies before proceeding. Do not scale from this drawing. All dimensions and levels are to be checked on site. This drawing is subject to copyright. All work carried out before Planning and Building Permission has been granted is at the contractor/client's risk.

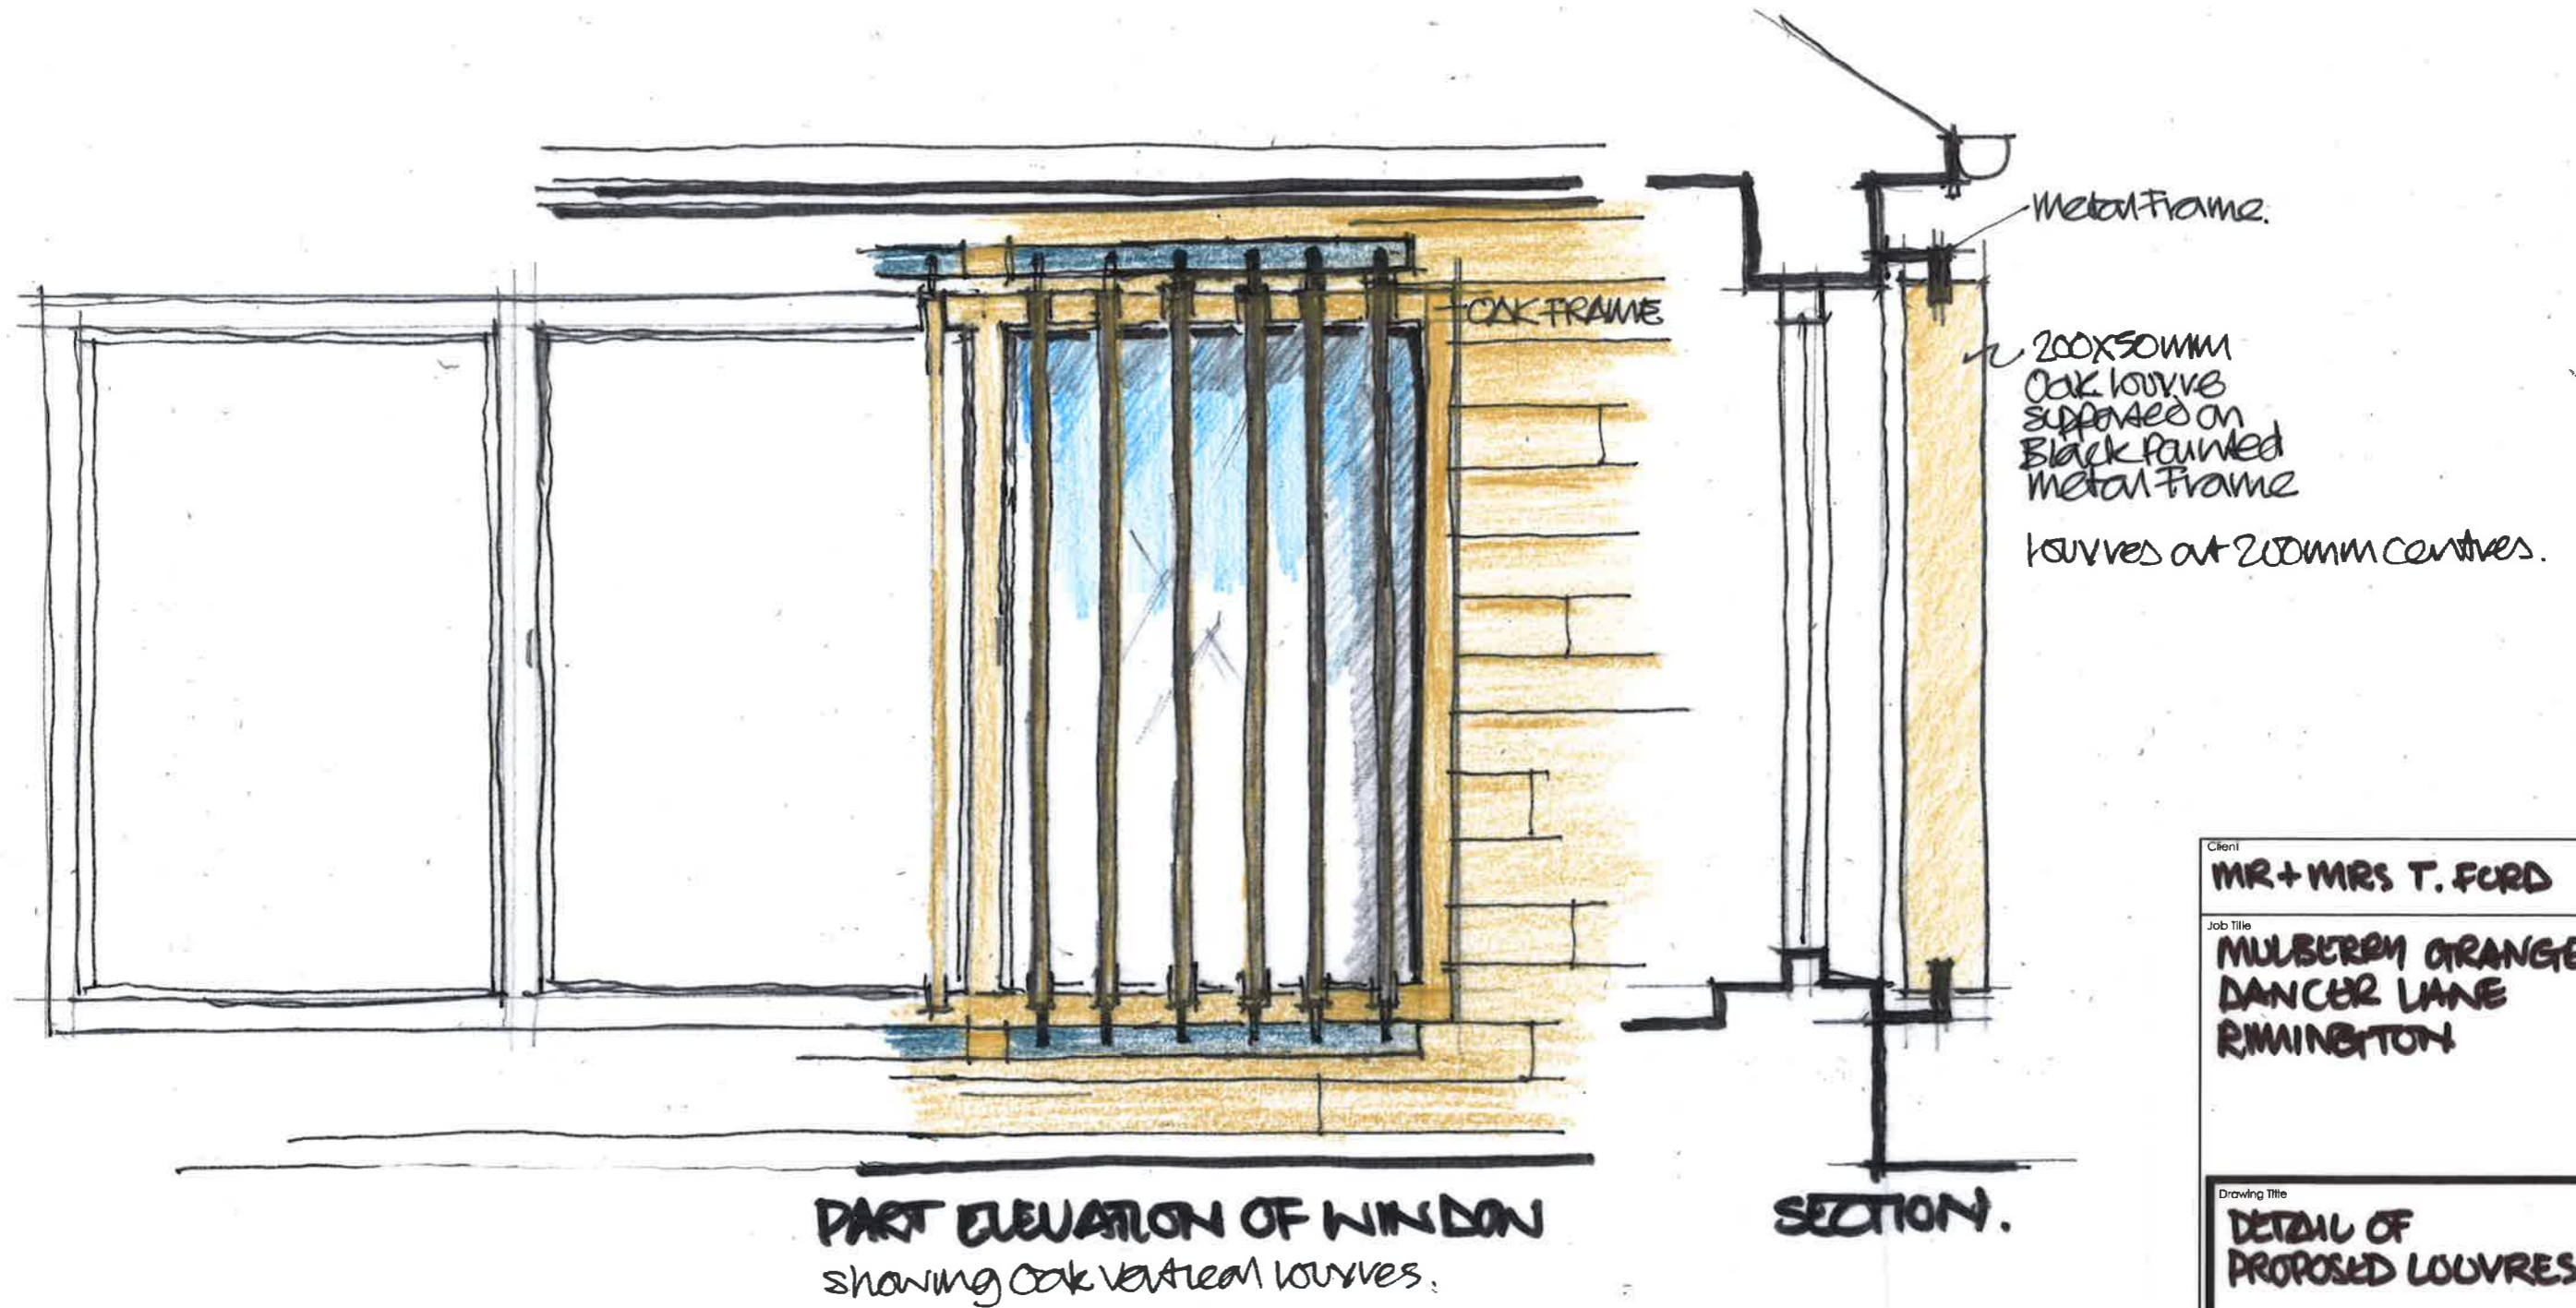

Client
MR + MRS T. FORD

Job Title
**MULBERRY ORANGE
DANCER LANE
RIMINGTON**

Drawing Title
**DETAIL OF
PROPOSED LOUVRES.**

Scale 1:20 EA3	Date JUNE 19	Drawn DNI
-------------------	-----------------	--------------

spa ARCHITECTS
SUNDERLAND PEACOCK & ASSOCIATES LTD.
HAZELMERE, PIMLICO ROAD, CLITHEROE
LANCASHIRE, BB7 2AG
T 01200 423178 F 01200 427328
E info@sunderlandpeacock.com
www.sunderlandpeacock.com

4573 - 05 - 09.