
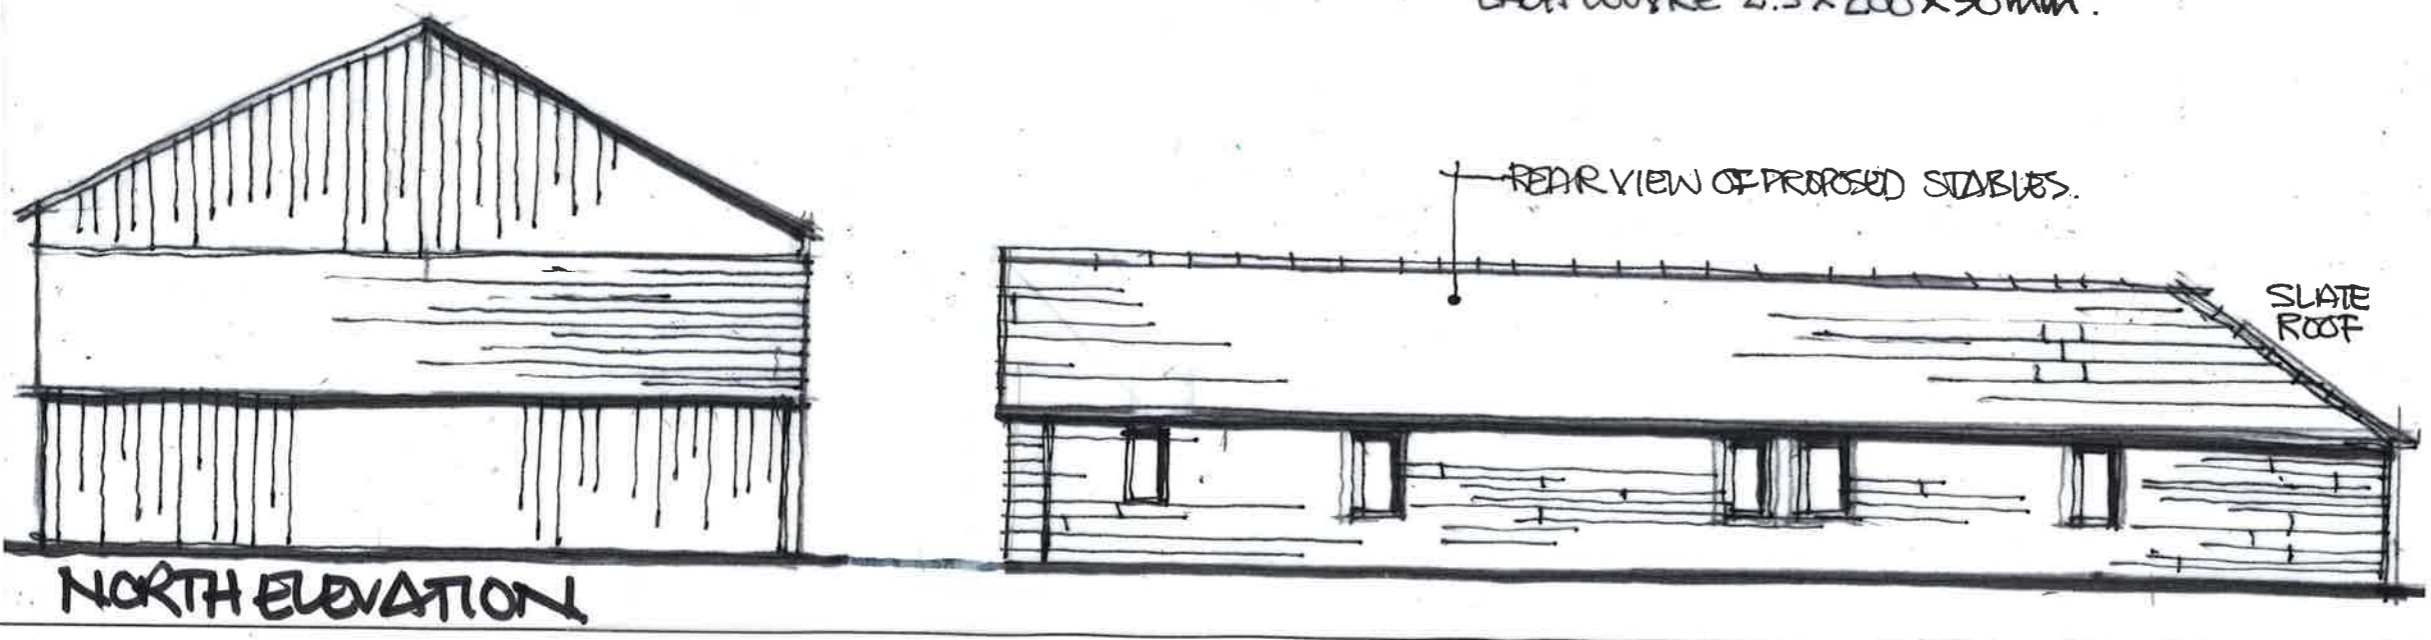


This drawing is to be read in conjunction with all relevant Architect, consultants' and specialists' drawings and specifications. The Architect is to be notified of any discrepancies before proceeding. Do not scale from this drawing. All dimensions and levels are to be checked on site. This drawing is subject to copyright. All work carried out before Planning and Building Permission has been granted is at the contractor's risk.

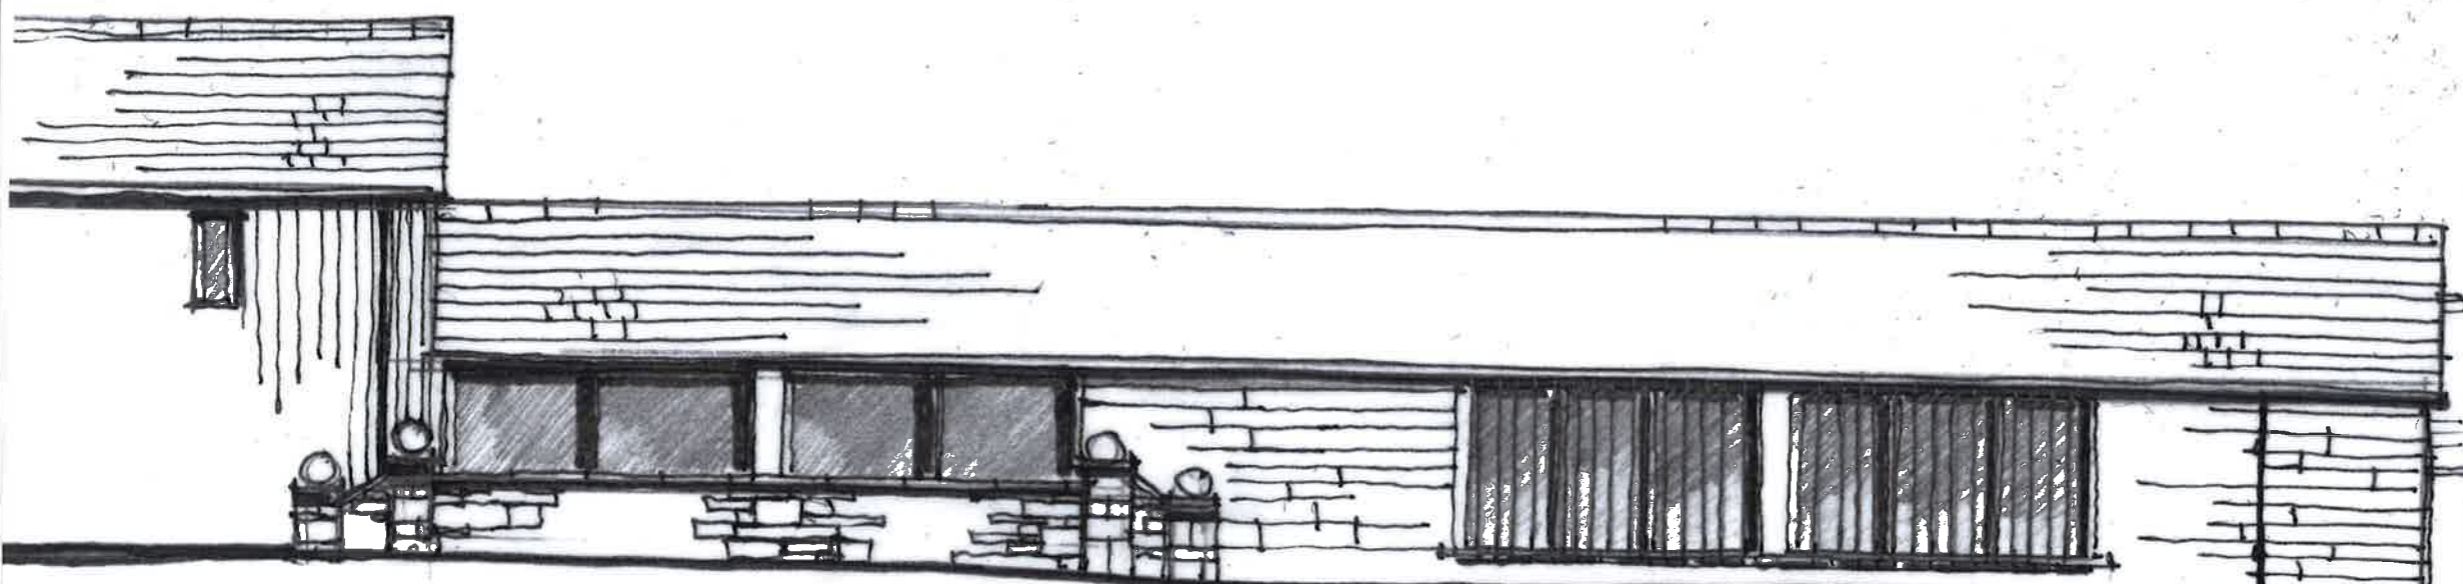

Client  
**MRT & MRS T. FORD**  
 Job Title  
**MULBERRY GRANGE  
 DANCER LANE  
 RIMINGTON**

Drawing Title  
**PROPOSED  
 ELEVATIONS**

Scale  
**1:100 @ A3** Date  
**JUNE 19** Drawn  
**DN1**

**spa**  
 SUNDERLAND PEACOCK ARCHITECTS  
 SUNDERLAND PEACOCK & ASSOCIATES LTD.  
 HAZELMERE, PIMLICO ROAD, CLITHEROE  
 LANCASHIRE, BB7 2AG  
 T 01200 423178 F 01200 427328  
 E info@sunderlandpeacock.com  
 www.sunderlandpeacock.com

**4573-05-03**