


Notes
 The Contractor is to check all dimensions and conditions on site before commencing. Do not scale from this drawing.
 This drawing remains the copyright of POZZONI Architecture Ltd.

Scale Bars		TO BE USED ONLY AS GUIDANCE			
1:100	mm	0	1000	2000	3000
1:200	mm	0	500	1000	1500
1:500	M	0	10	20	30
1:1250	M	0	5	10	15

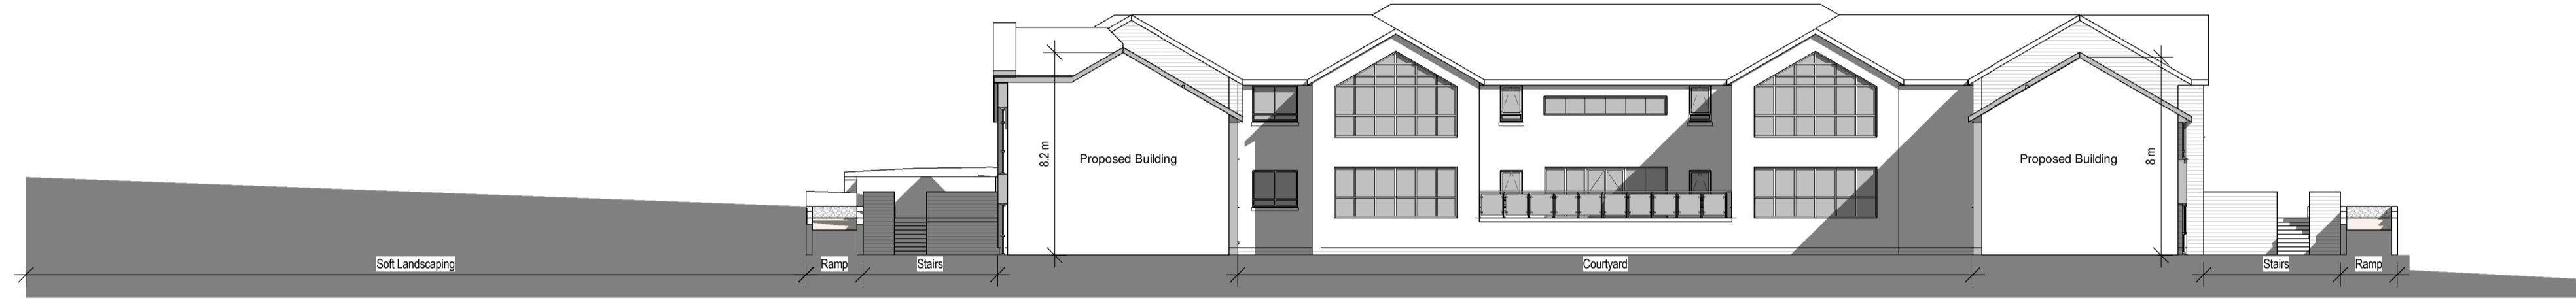


Site Section 1
 1:200



Site Section 2
 1:200



Site Section 3
 1:200

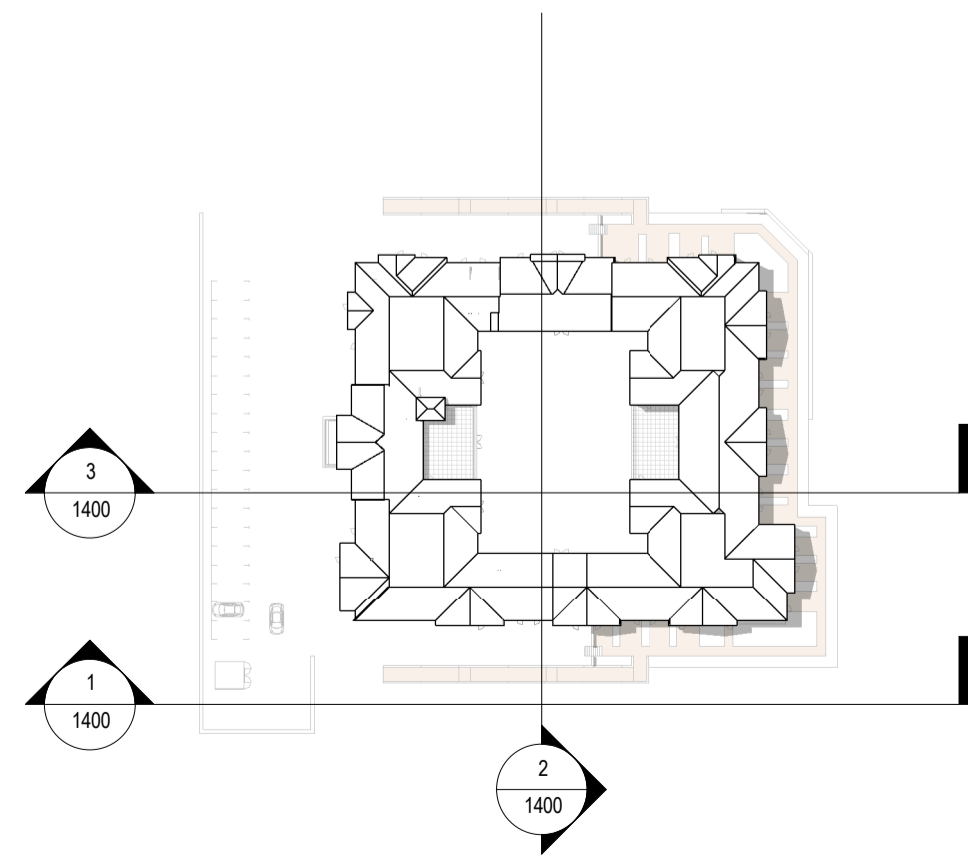

Key Plan
 1:1000

Rev	Description	By	Date
Client	Maple Grove Developments Ltd, Applethwaite Ltd and Eric Wright Health & Care		
Job	A59, Whalley		
Drawing	Planning - Proposed Site Sections		
Factor	P5035_1400	Ref	
Date	May 19	Scale	As indicated @ A1
Prepared by	AM	Checked by	AM
Approved by	JW	Approved	JW
Project	Planning	Tender	Construction
Phase	Design	Contract	As Built

pozzoni

10-12 Emerald Street
 London
 WC1N 3QA

Woodville House
 2 Woodville Road
 Altrincham
 WA14 2FH

+44 20 7078 0079
 architects@pozzoni.co.uk

+44 161 928 7848
 www.pozzoni.co.uk