

Notes


The Contractor is to check all dimensions and conditions on site before commencing. Do not scale from this drawing. This drawing remains the copyright of POZZONI Architecture Ltd.

Scale Bars TO BE USED ONLY AS GUIDANCE

1:100	mm	1000	3000	5000
1:200	mm	5000	8000	
1:500	M	5	15	25
1:1250	M	10	30	50
			70	

HYBRID KEY

- Site Boundary
- Hybrid Boundary
- Area of Full Application
- Area of Outline Application

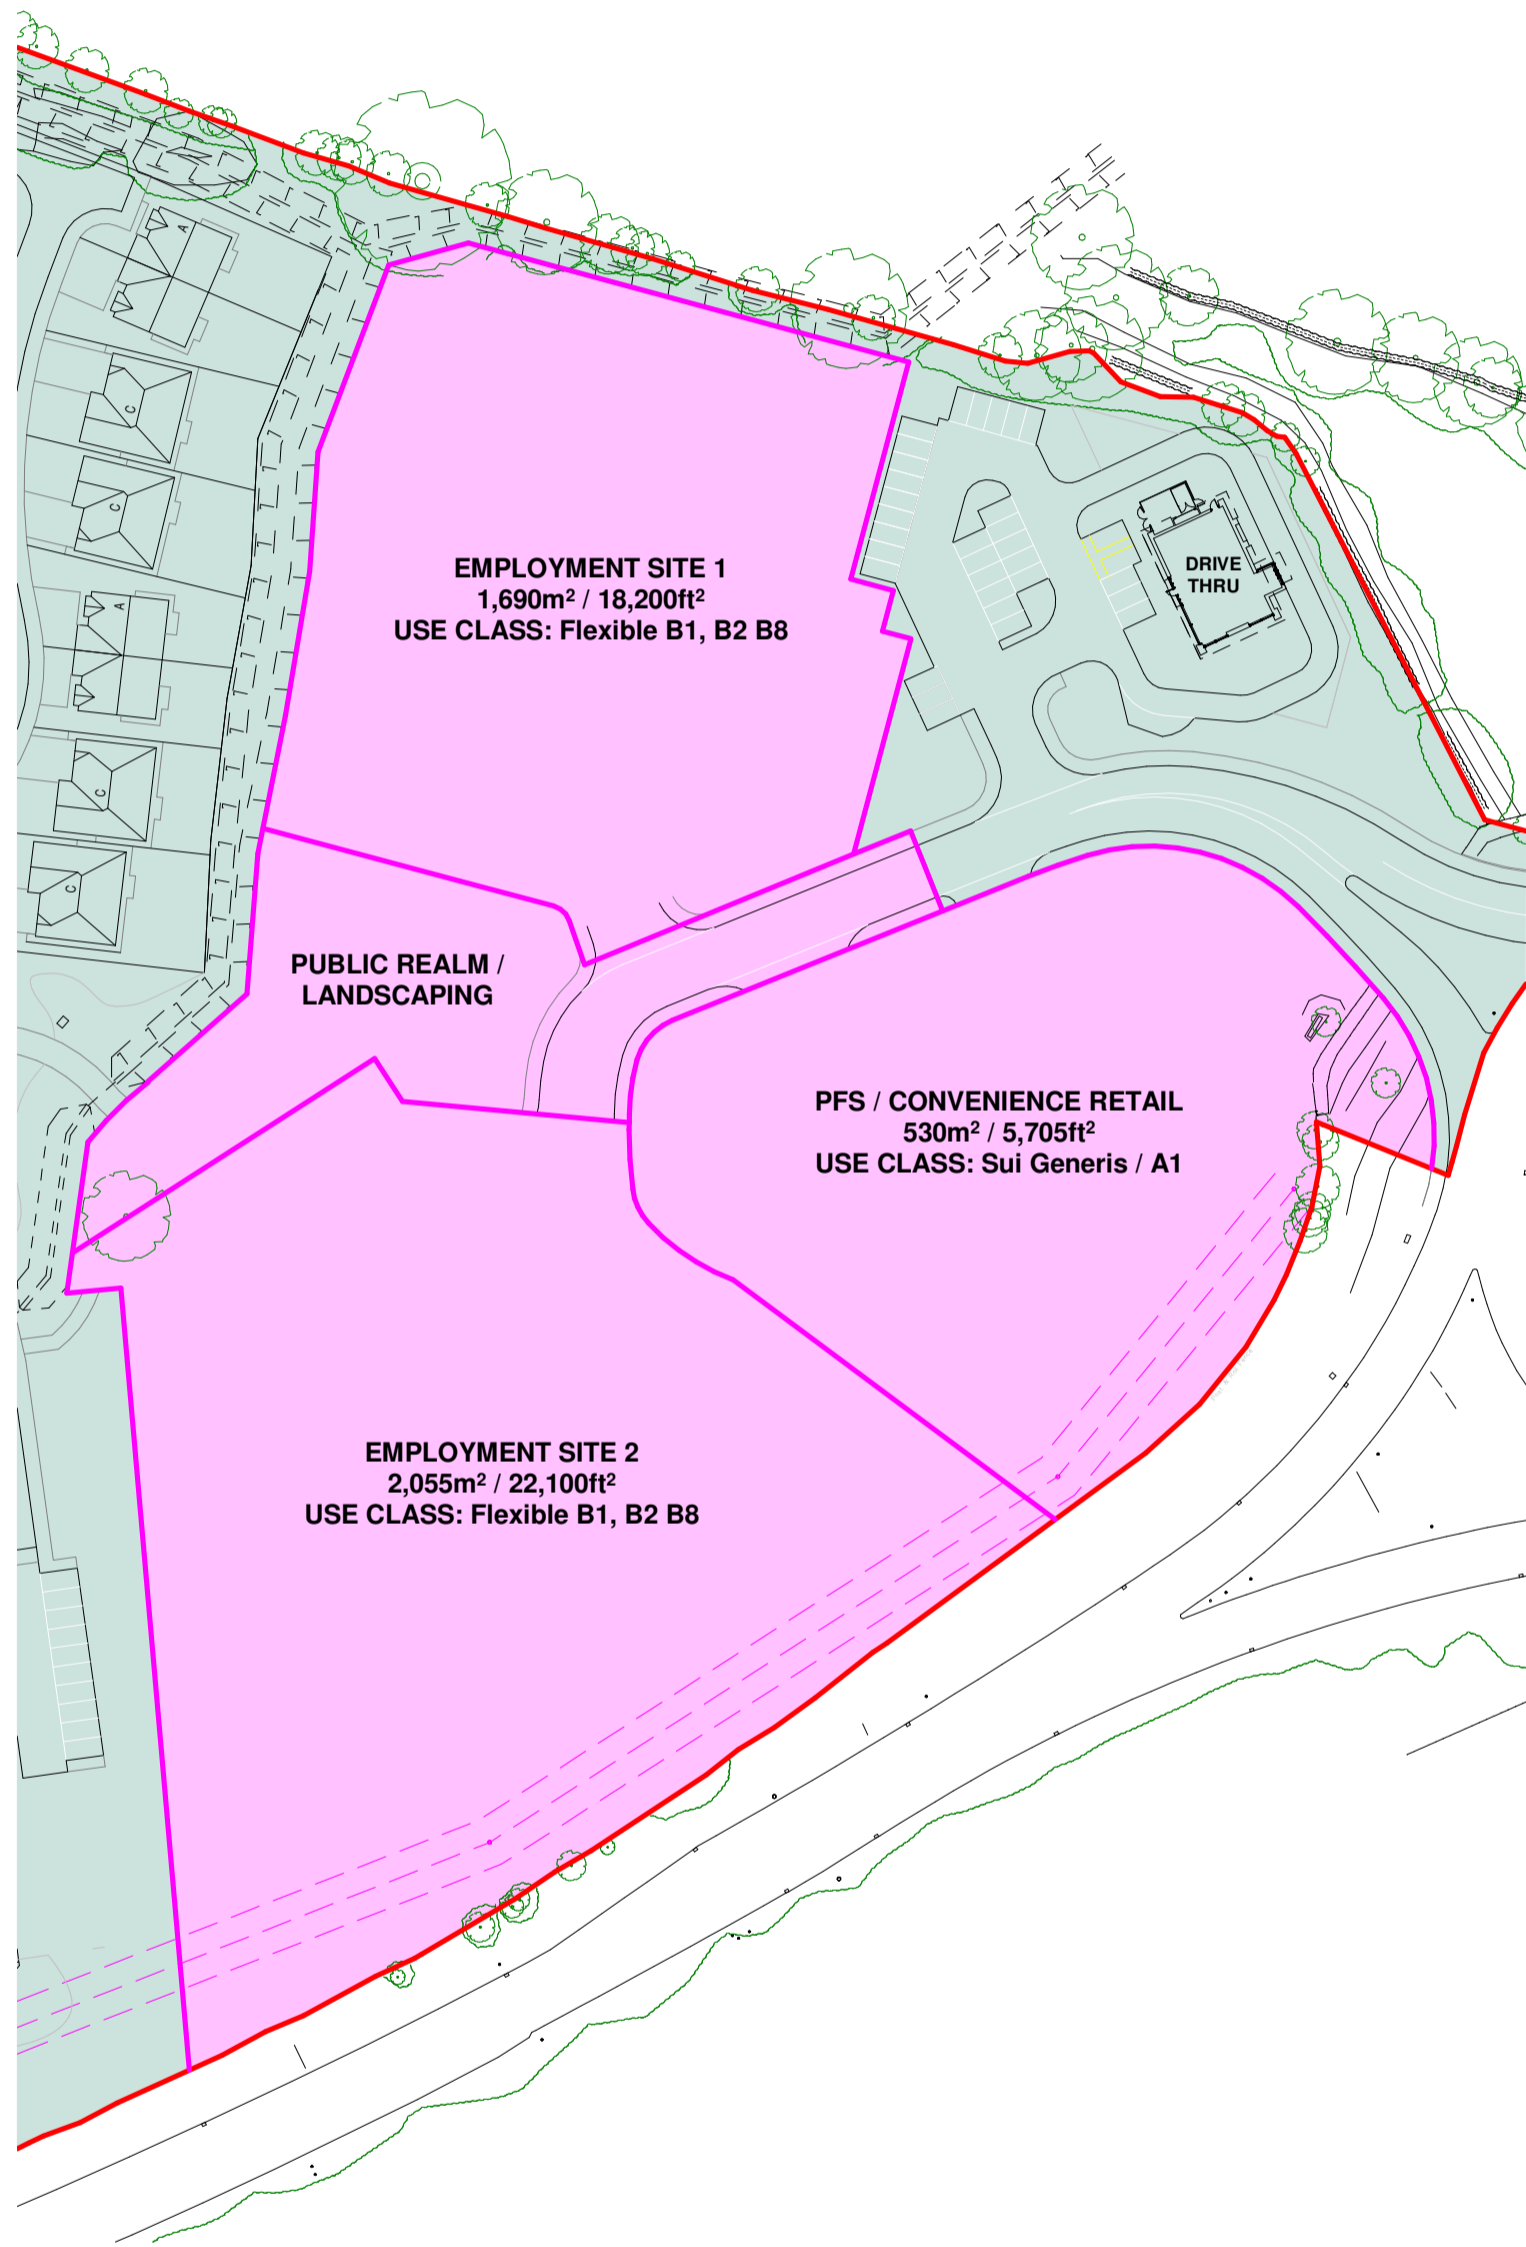

XX-Site Plan_Parameters Plan
1: 1000

Rev	Description	By	Date
Client	Maple Grove Developments Ltd, Applethwaite Ltd and Eric Wright Health & Care		
Job	A59, Whalley		
Drawing	Planning - Parameter Plan		
Rev	P5035_1204		
Rev	5035-PAL-00-XX-DR-A-1204		
Date	06/19/19	Scale	1 : 1000 @ A2
3D CoOrd	AM	2D CoOrd	JW
Approved		JW	
Project Status	Planning	Tender	Construction
	Design	Contract	As Built



10-12 Emerald Street
London
WC1N 3QA

Woodville House
2 Woodville Road
Altrincham
WA14 2FH

+44 20 7078 0079
architects@pozzoni.co.uk

+44 161 928 7848
www.pozzoni.co.uk