


- Notes:**
1. This is not a construction drawing and is intended for illustrative purposes only.
 2. White lining is indicative only.

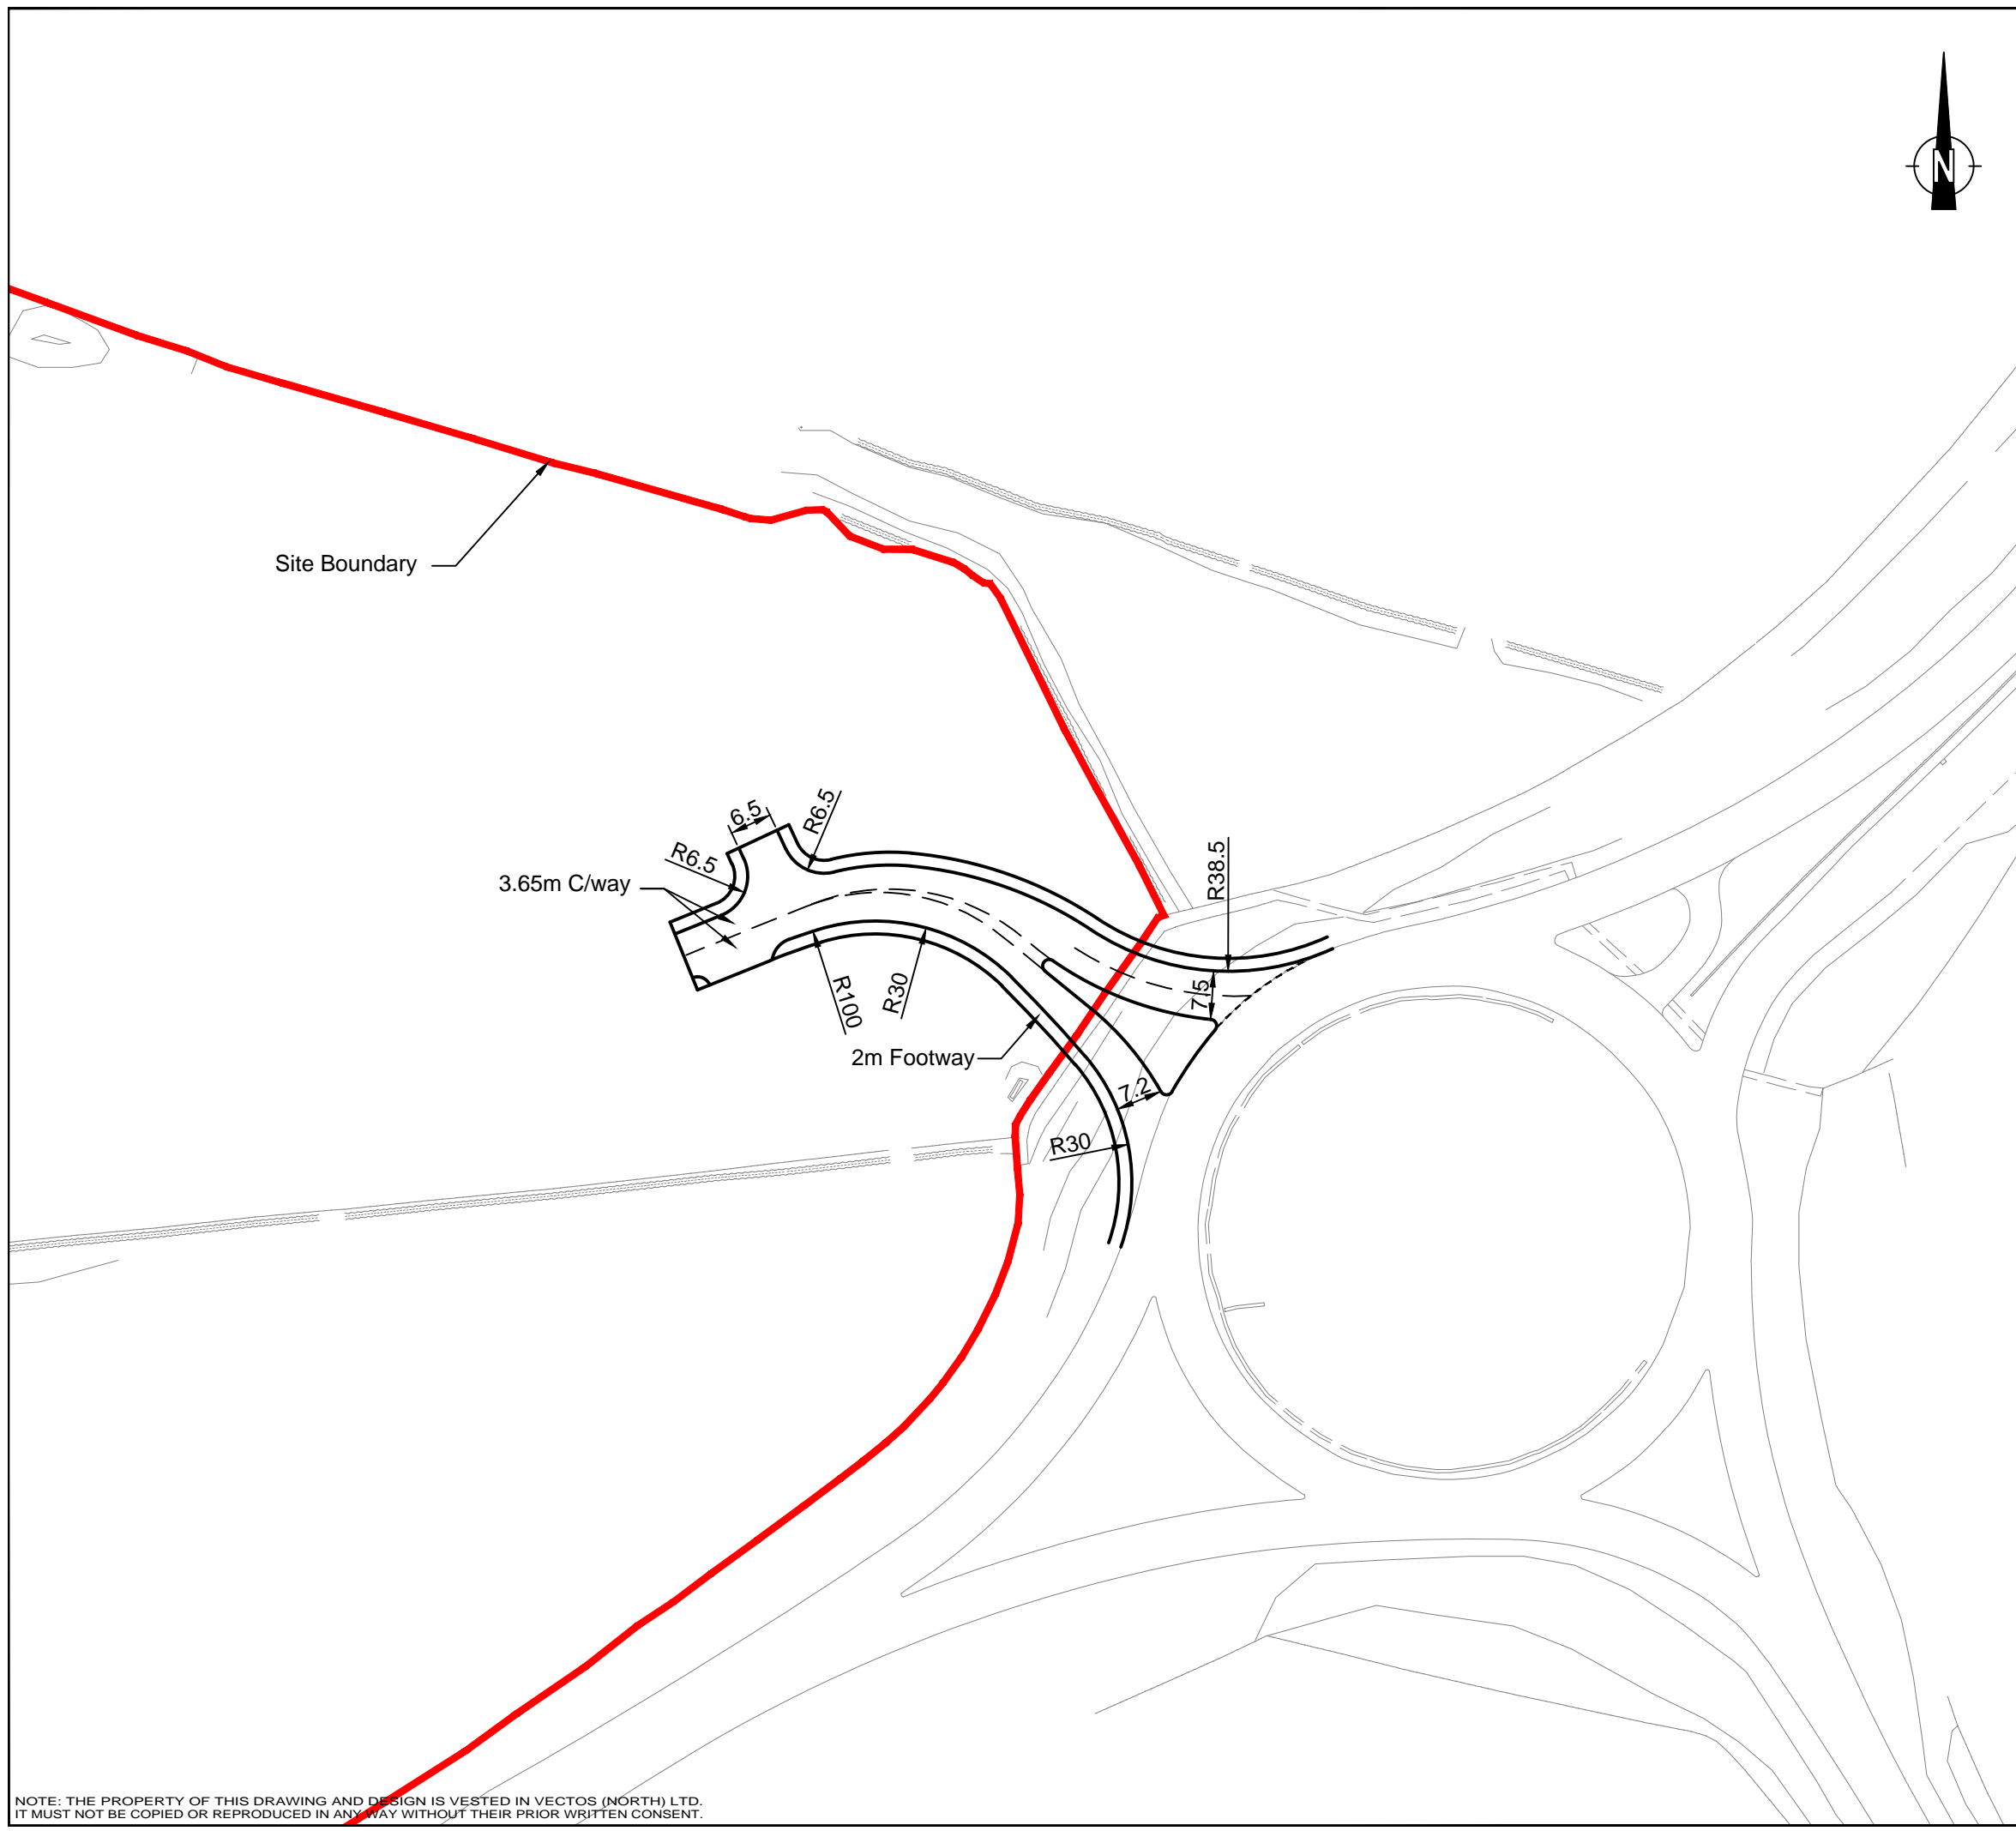

REV.	DETAILS	DRAWN	CHECKED	DATE
B	Amended to suit new master plan layout	JD	RW	06.06.19
A	Lane removed from exit carriageway	JD	RW	06.12.17

CLIENT:
Maple Grove Developments

PROJECT:
Whalley Clitheroe

DRAWING TITLE:
Proposed 4th Arm off A59/A671 Roundabout

SCALES:
1:1000 at A3

DRAWN: AH CHECKED: RW DATE: 14.10.14



Oxford Place, 61 Oxford Street, Manchester M1 6EQ
t: 0161 228 1008 e: manchester@vectos.co.uk

DRAWING NUMBER: **VN40390-SK001** REVISION: **B**

NOTE: THE PROPERTY OF THIS DRAWING AND DESIGN IS VESTED IN VECTOS (NORTH) LTD. IT MUST NOT BE COPIED OR REPRODUCED IN ANY WAY WITHOUT THEIR PRIOR WRITTEN CONSENT.