


Section 1 1 : 100

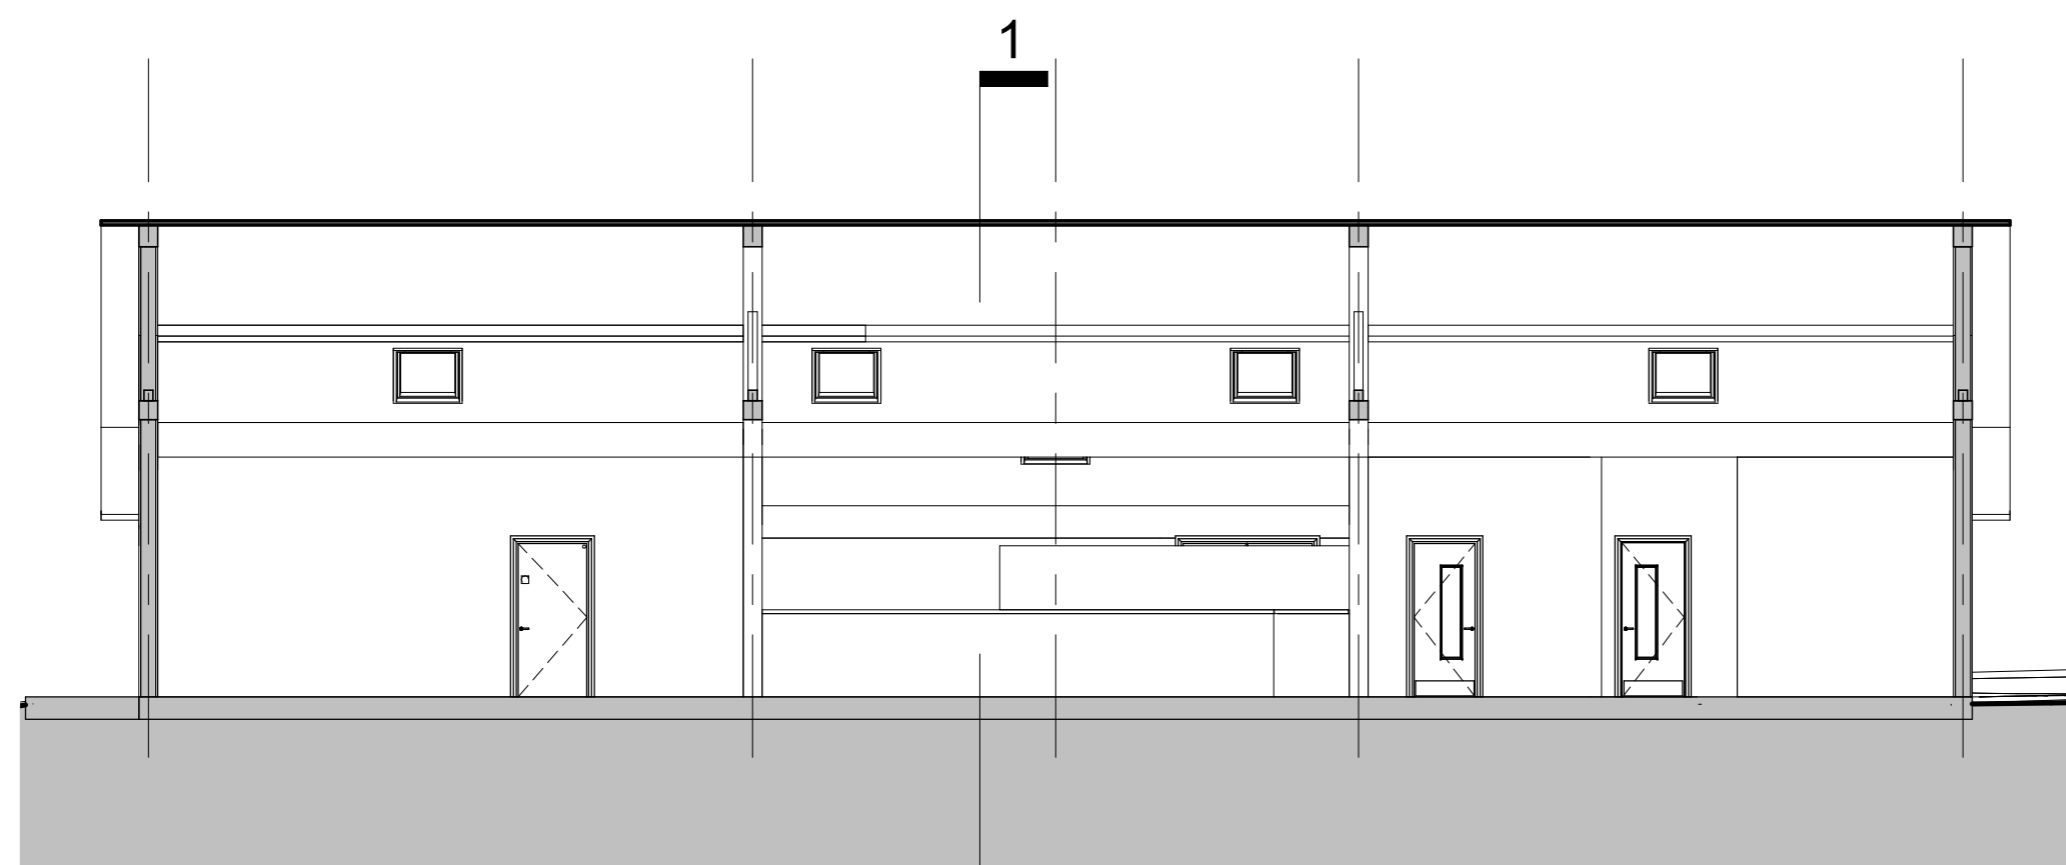

Section 2 1 : 100

> IMPORTANT
 > © This drawings copyright remains the property of this practice
 > Do not scale of this drawing
 > All dimensions to be checked on site
 > Positions of existing services to be confirmed prior to proceeding

> REVISION STATUS
 S Information issued for feasibility or scheme design
 T Information issued for tender purposes only
 C Information issued for Construction
 NB: Only those drawings containing a C revision to be used for construction

> NOTES

02	10/06/19	General amendments following Client Meeting
01	31/05/19	General amendments following Client Review

> REV. > DATE > DESCRIPTION

> CLIENT
 Mr J. Wilkinson

> PROJECT
 Proposed Events Building
 Hobbit Hill, Foxfields Farm

> DRAWING TITLE
 PROPOSED SECTIONS 01 & 02

> STATUS > CODE
 PLANNING

> SCALE	> DATE	> DRAWN	> CHECKED
1 : 100@A3	24/05/19	JO	NA

> DRG NO.	> REV.
6409-L(06)01	02

> FWP
 6 & 7 RIBBLESDALE PLACE
 PRESTON PR1 3NA
 T (01772) 259824
 F (01772) 203375
 E mail@fwp.uk.com
 www.fwpgroup.co.uk



Frank Whittle Partnership Limited