




This drawing must not be copied or reproduced by any third party without the written consent of Flanagan Design Associates Limited

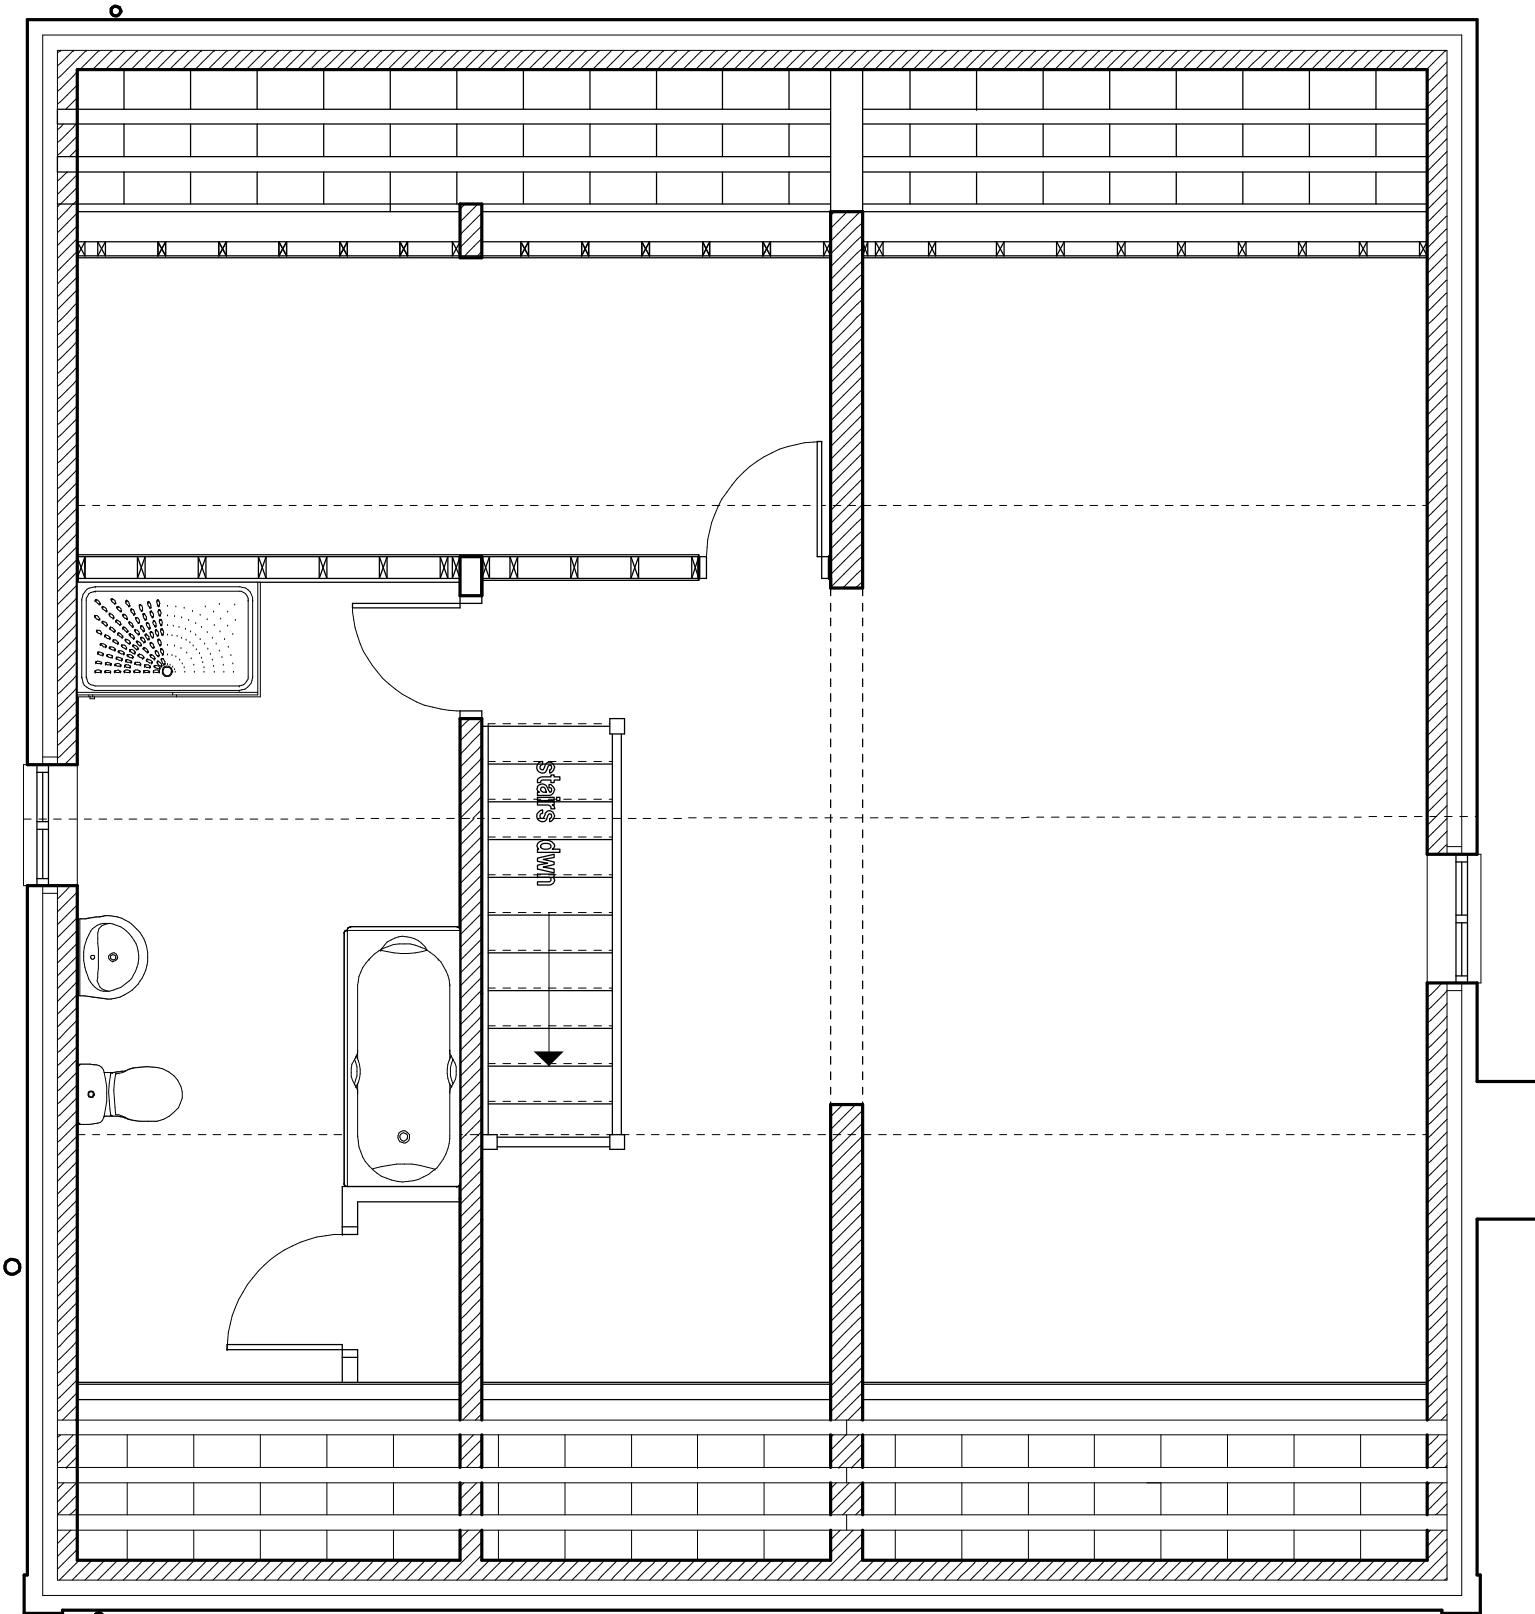


Second Floor Layout

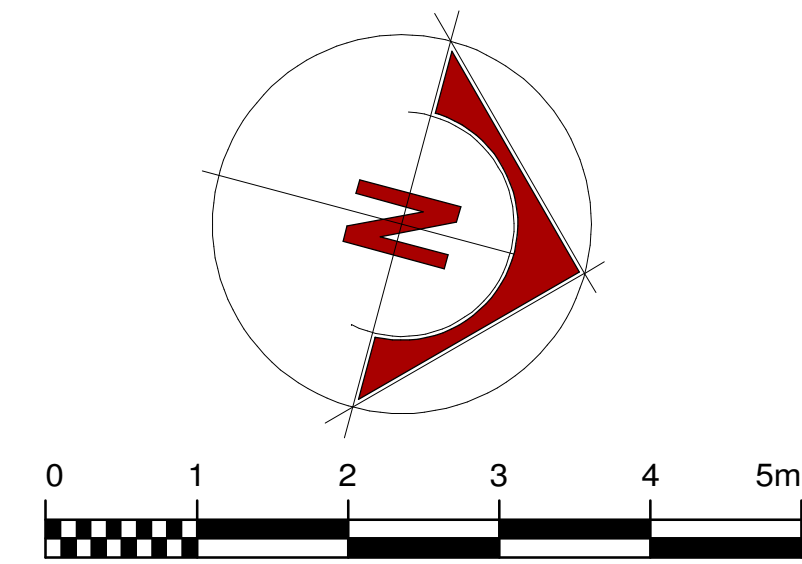

SCALE : 1:50
Sheet Size : A1

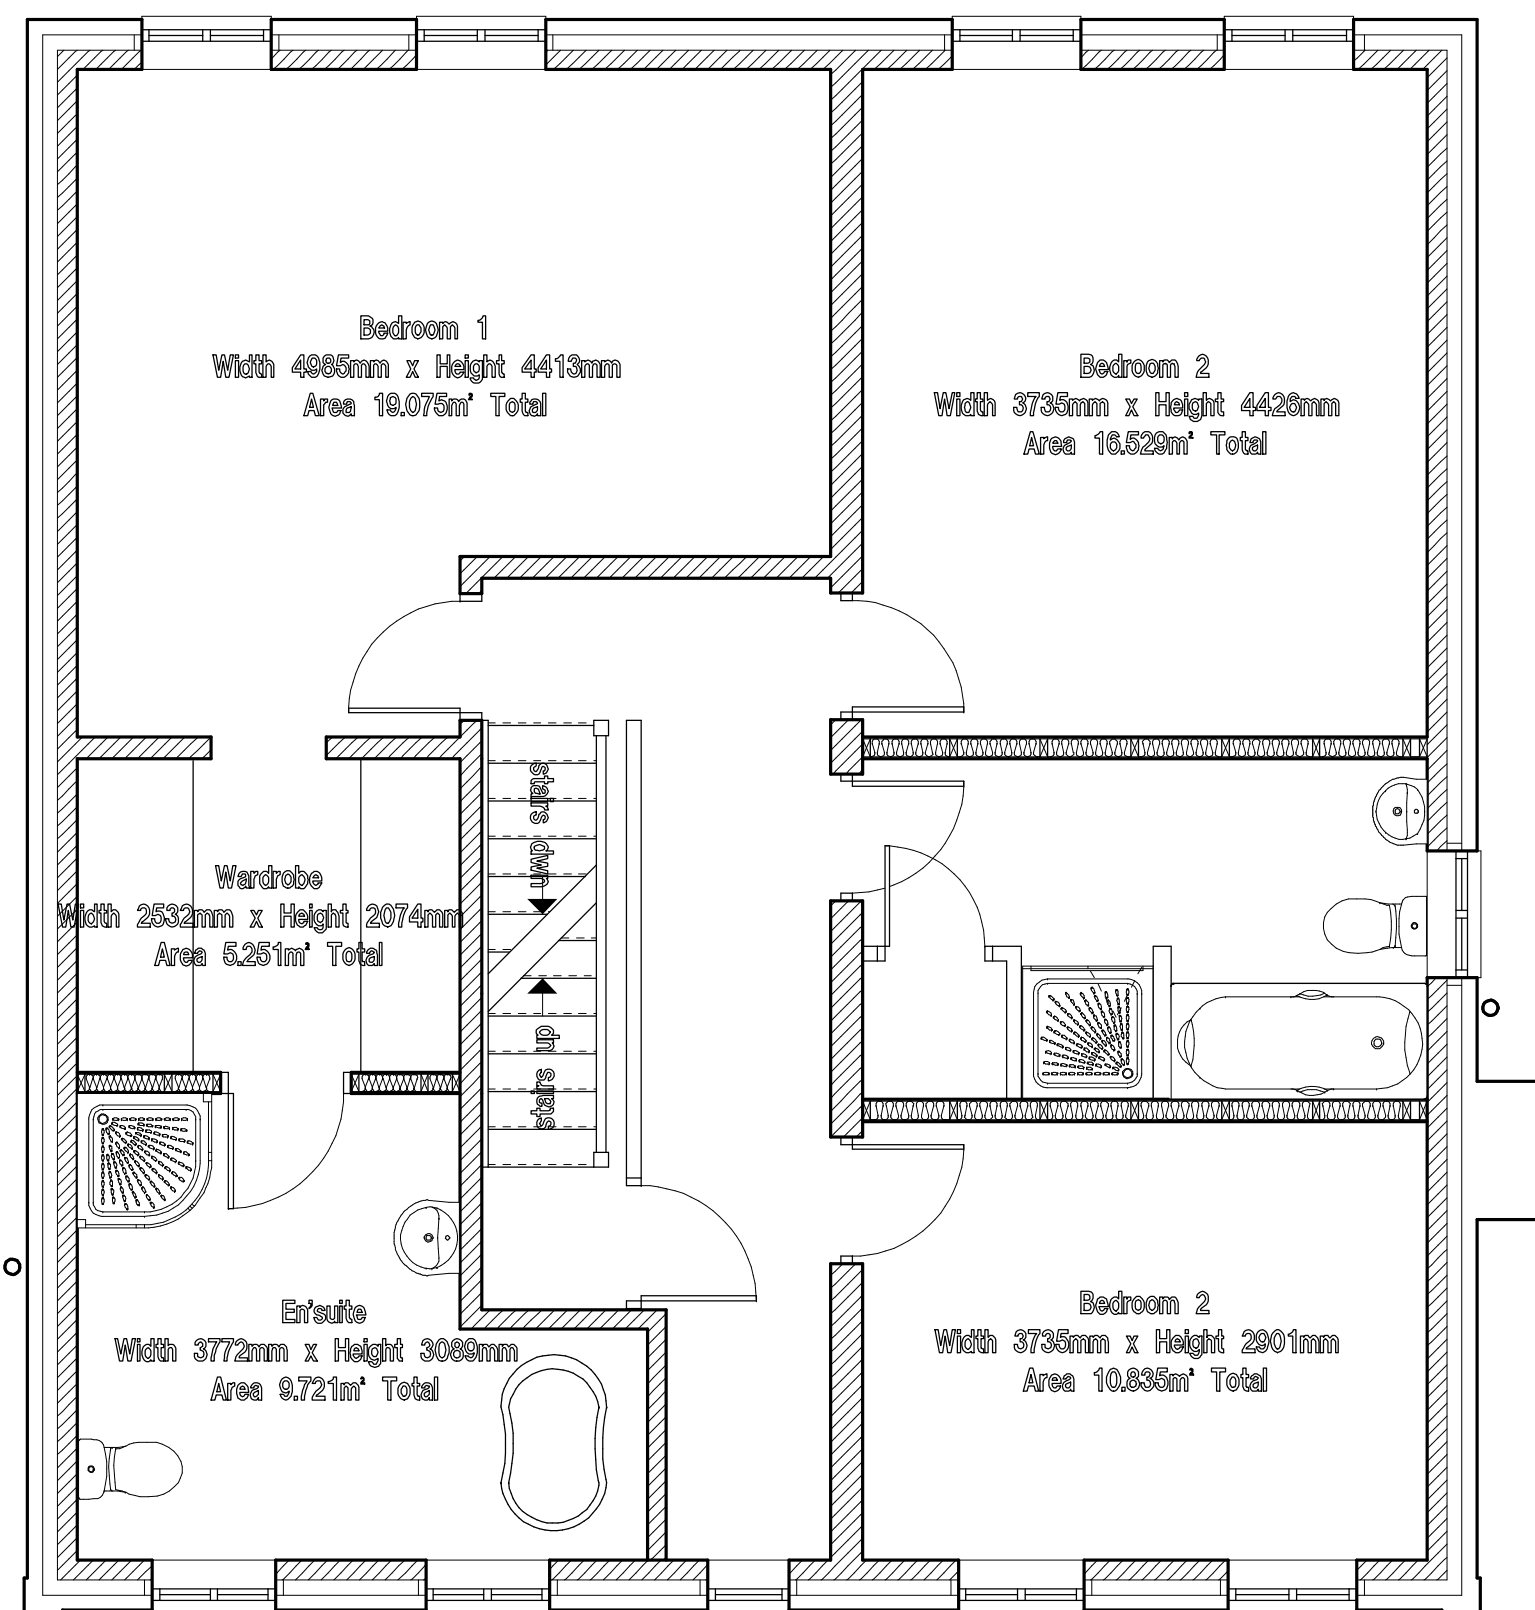

First Floor Layout

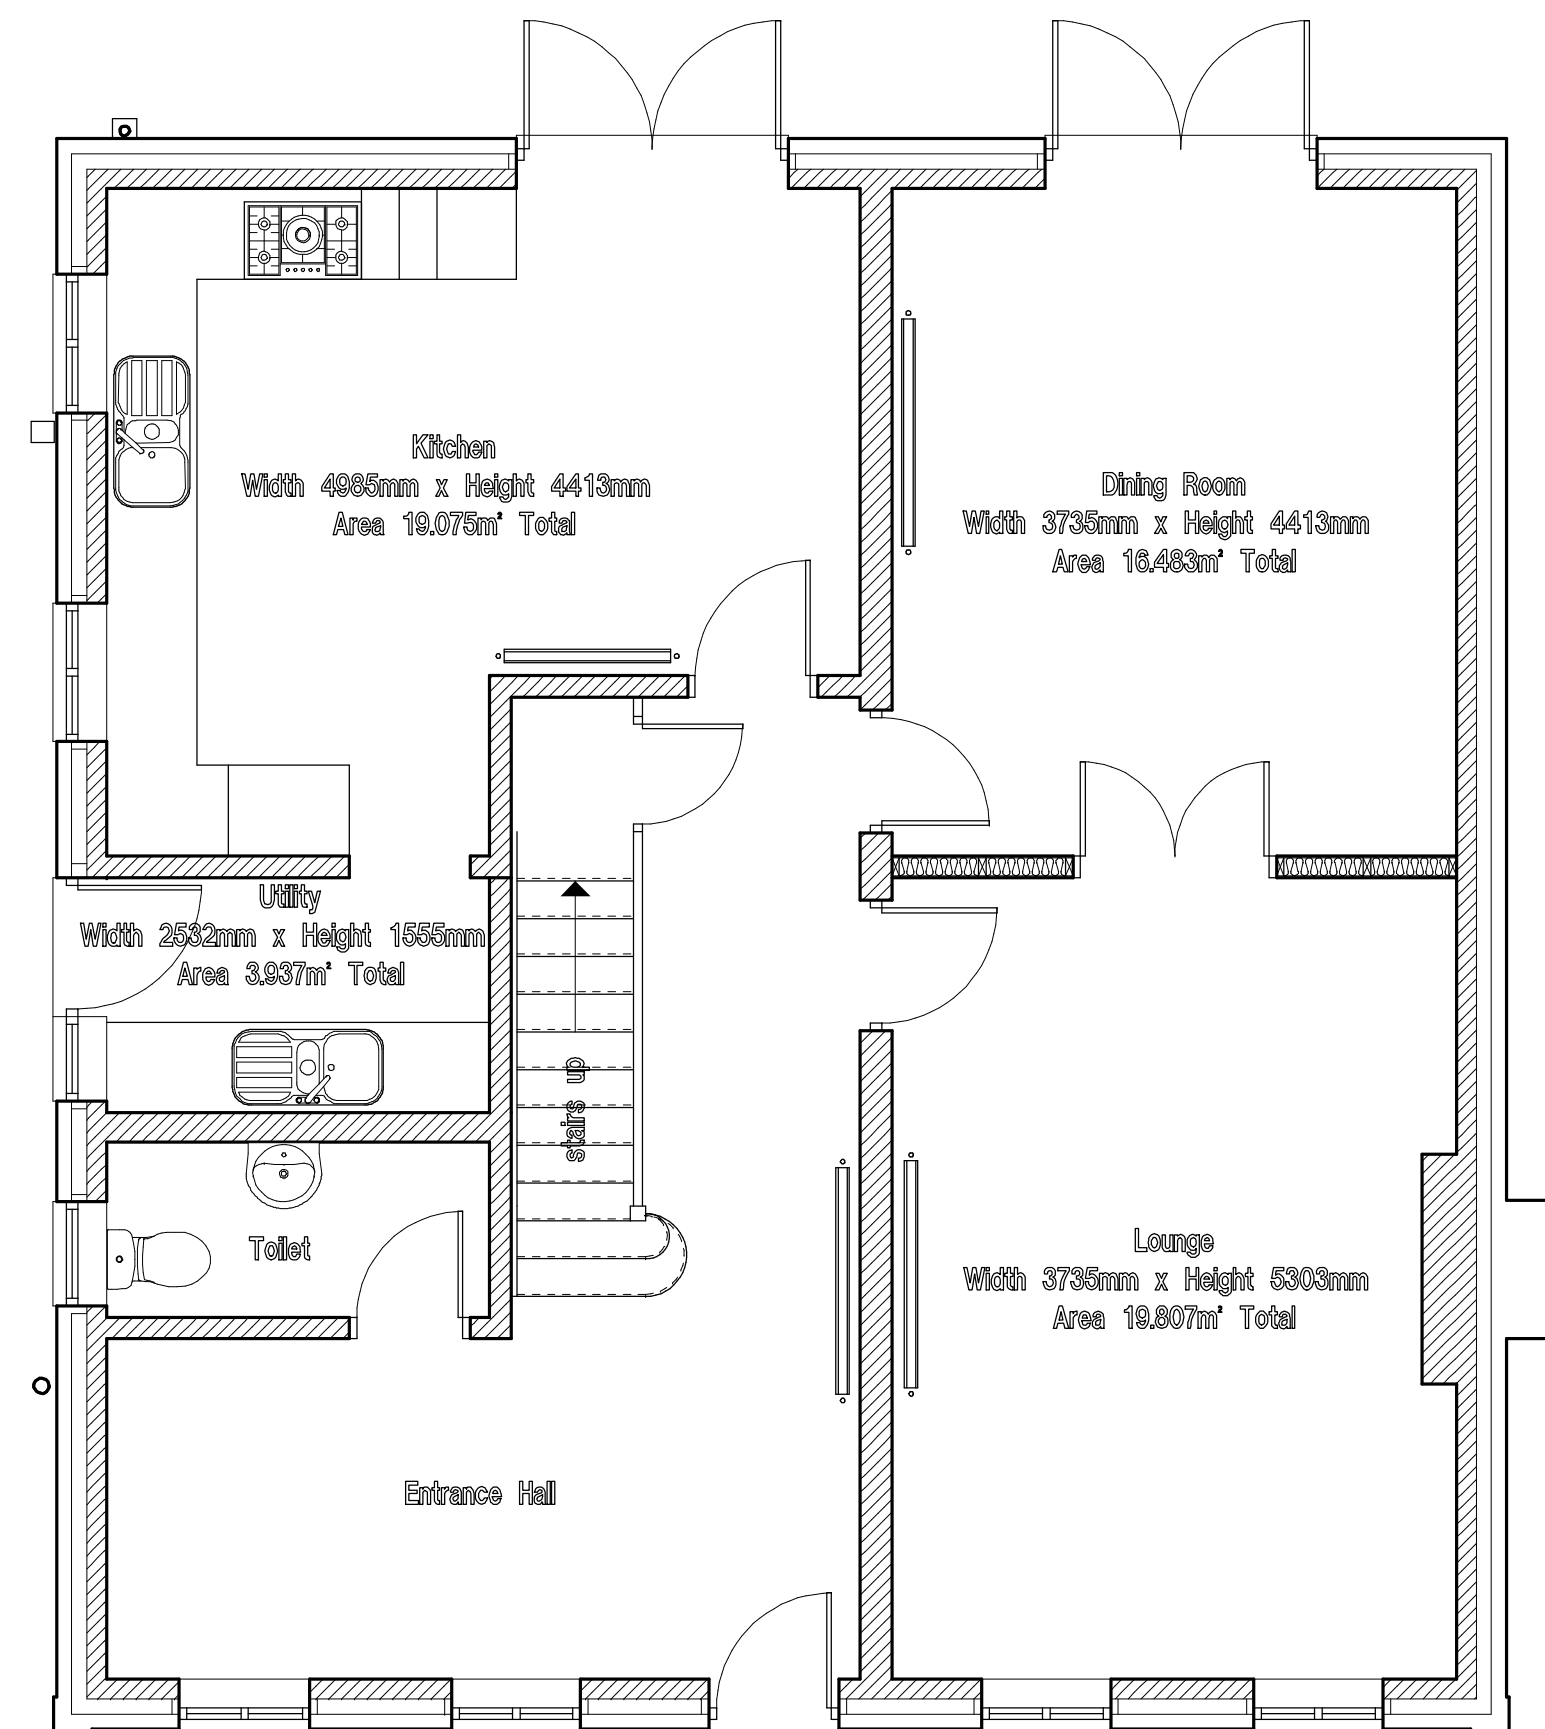

Ground Floor Layout

[illegible]