




This drawing must not be copied or reproduced by any third party without the written consent of Flanagan Design Associates Limited

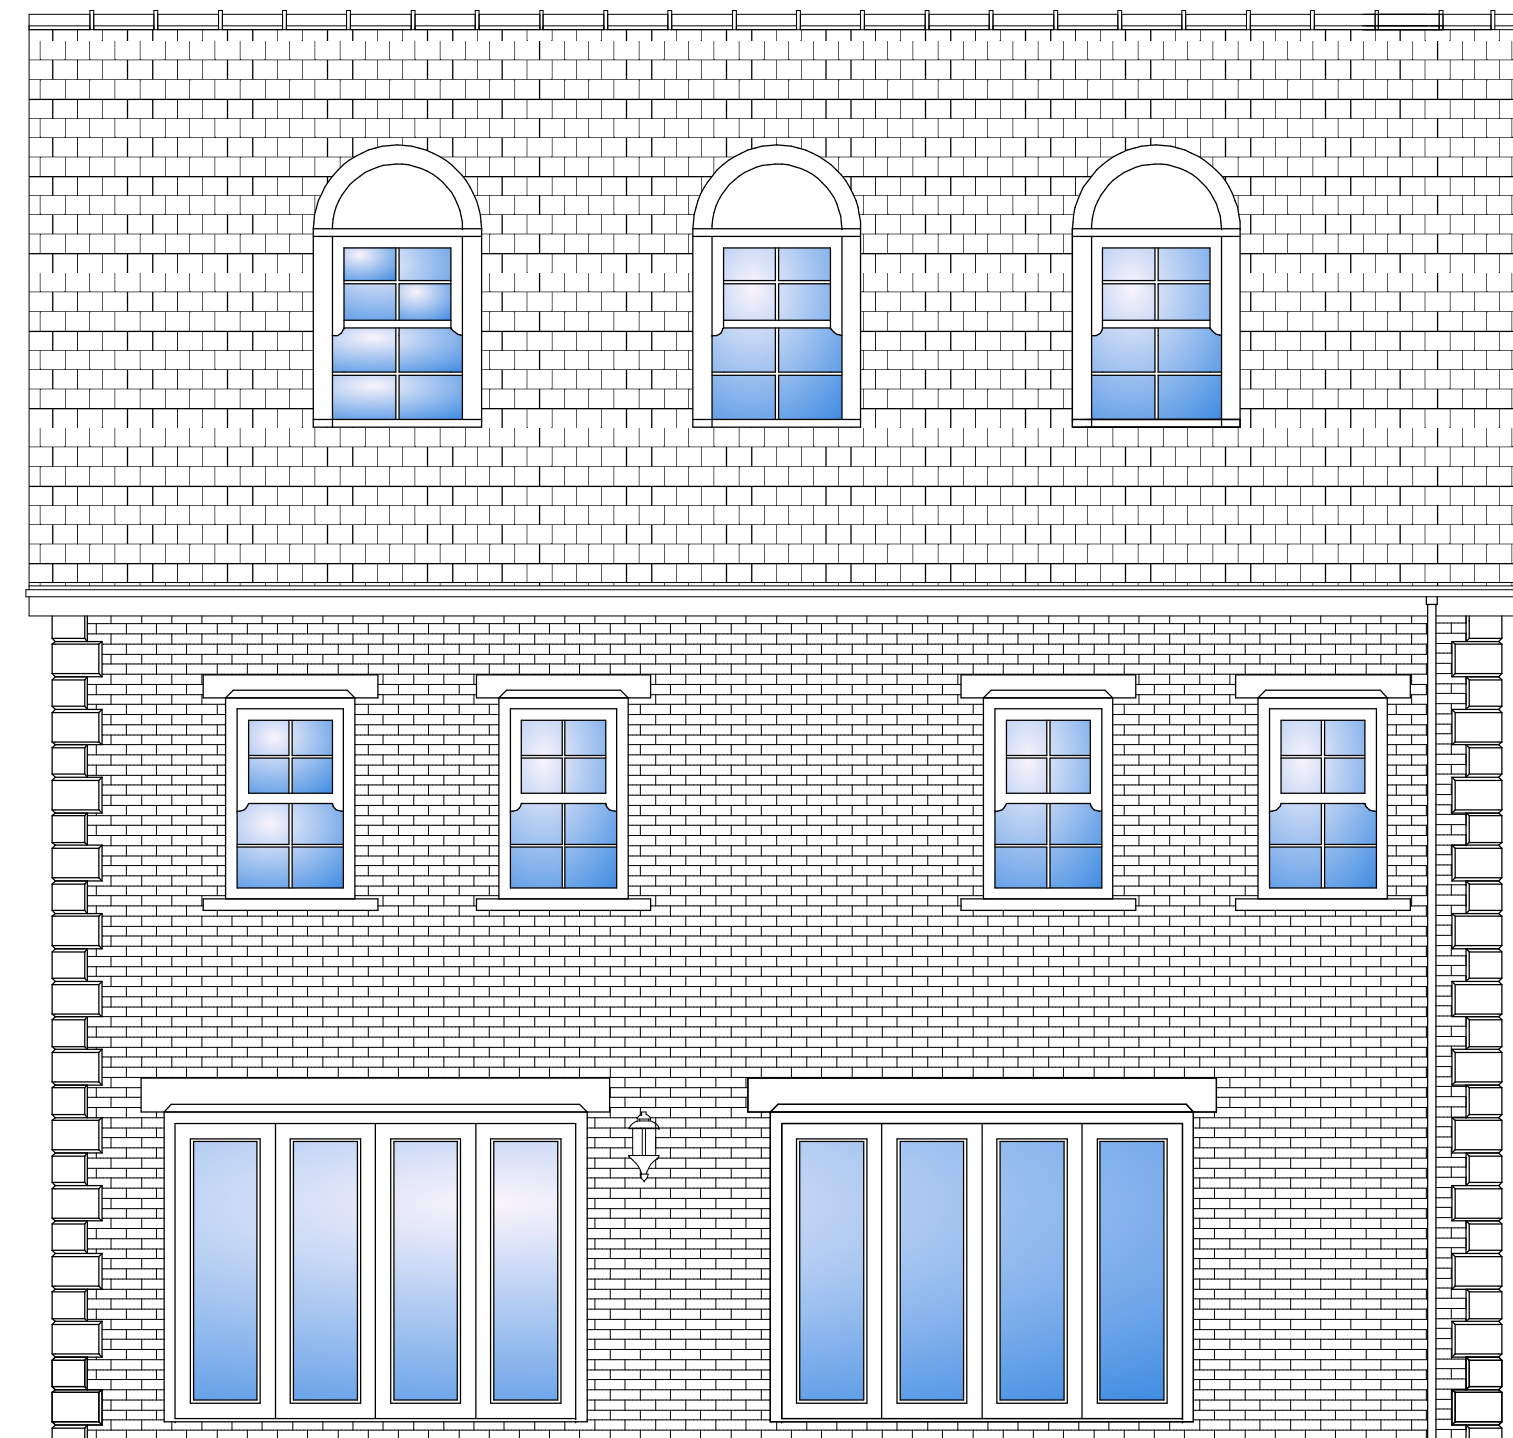

Proposed Rear Elevation
West Facing

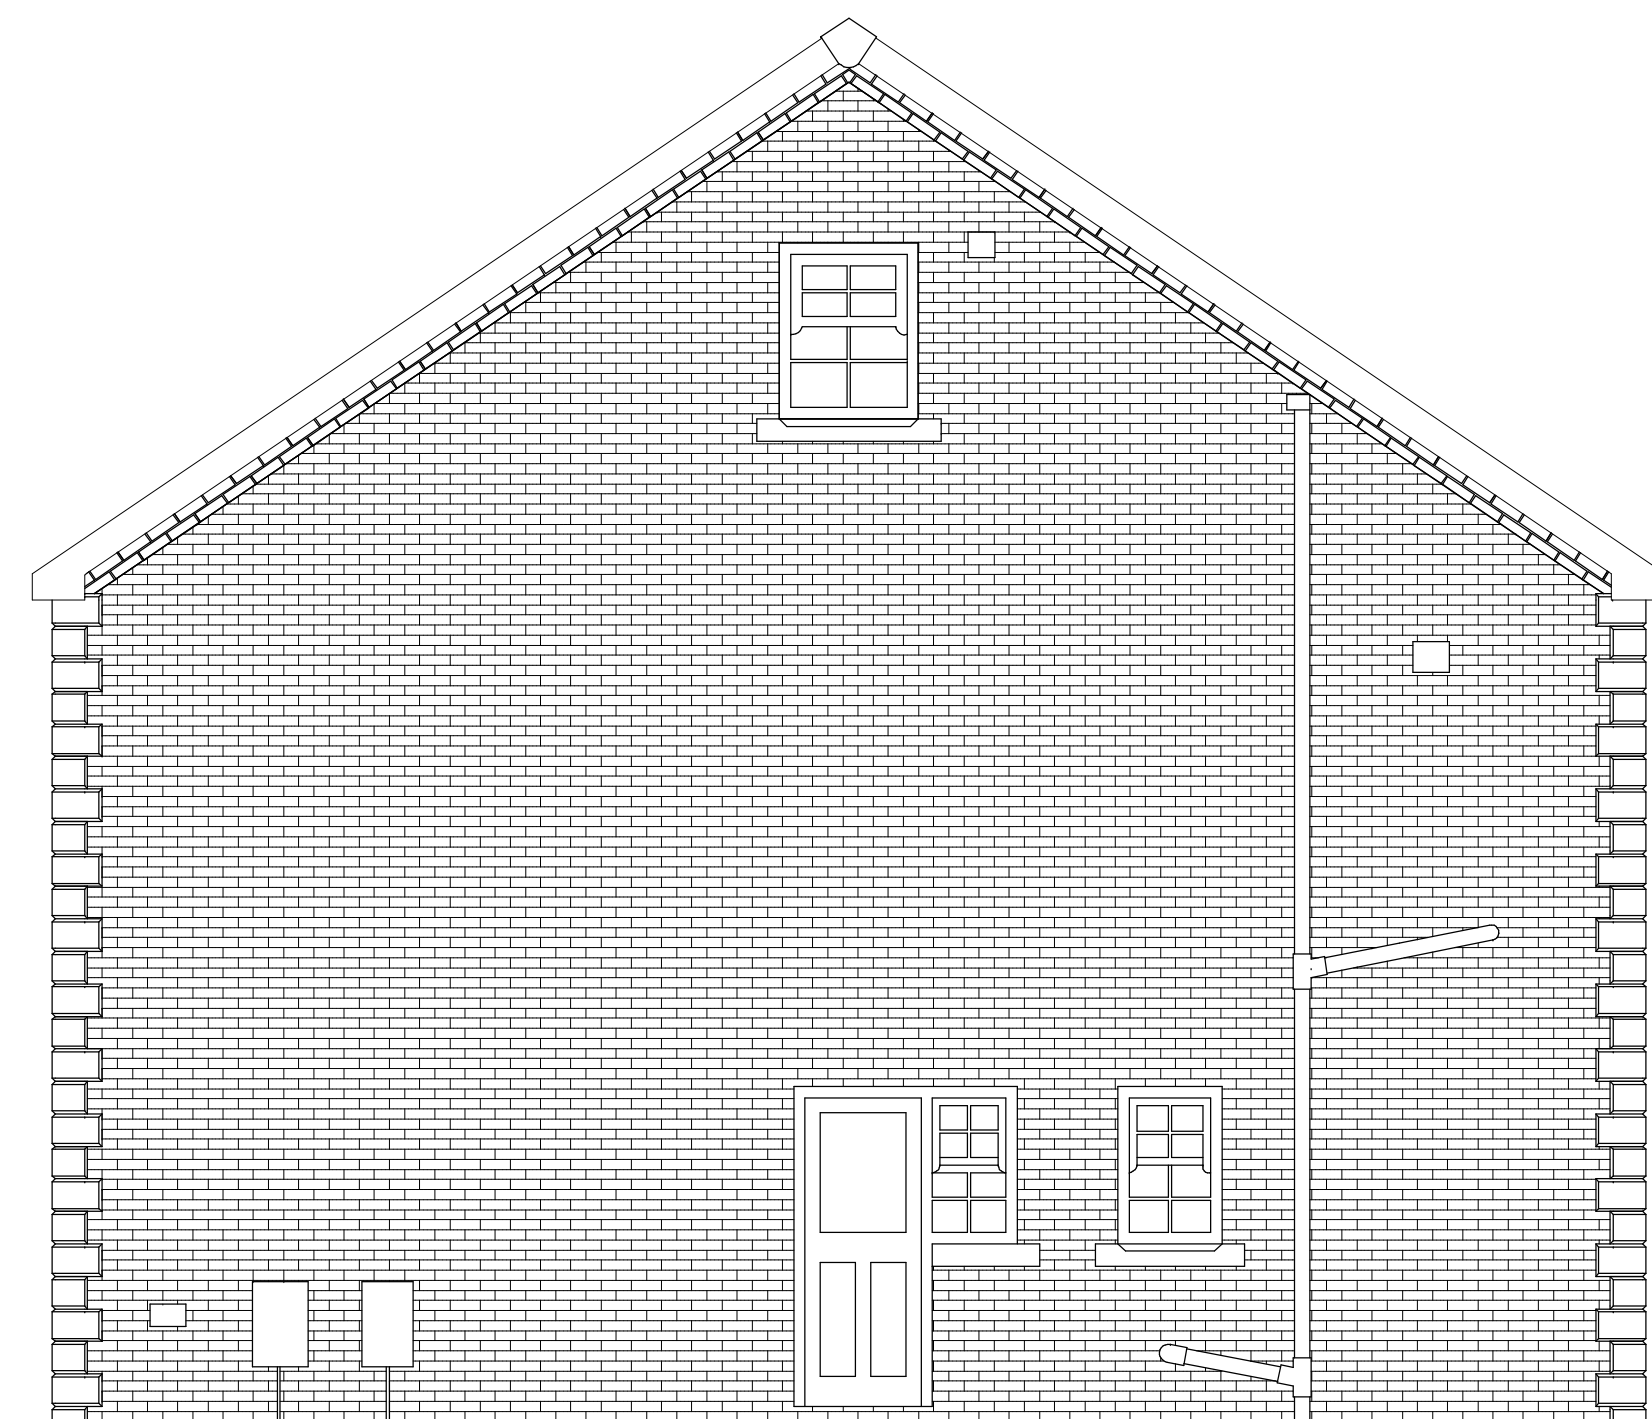

Proposed Gable Elevation
South Facing

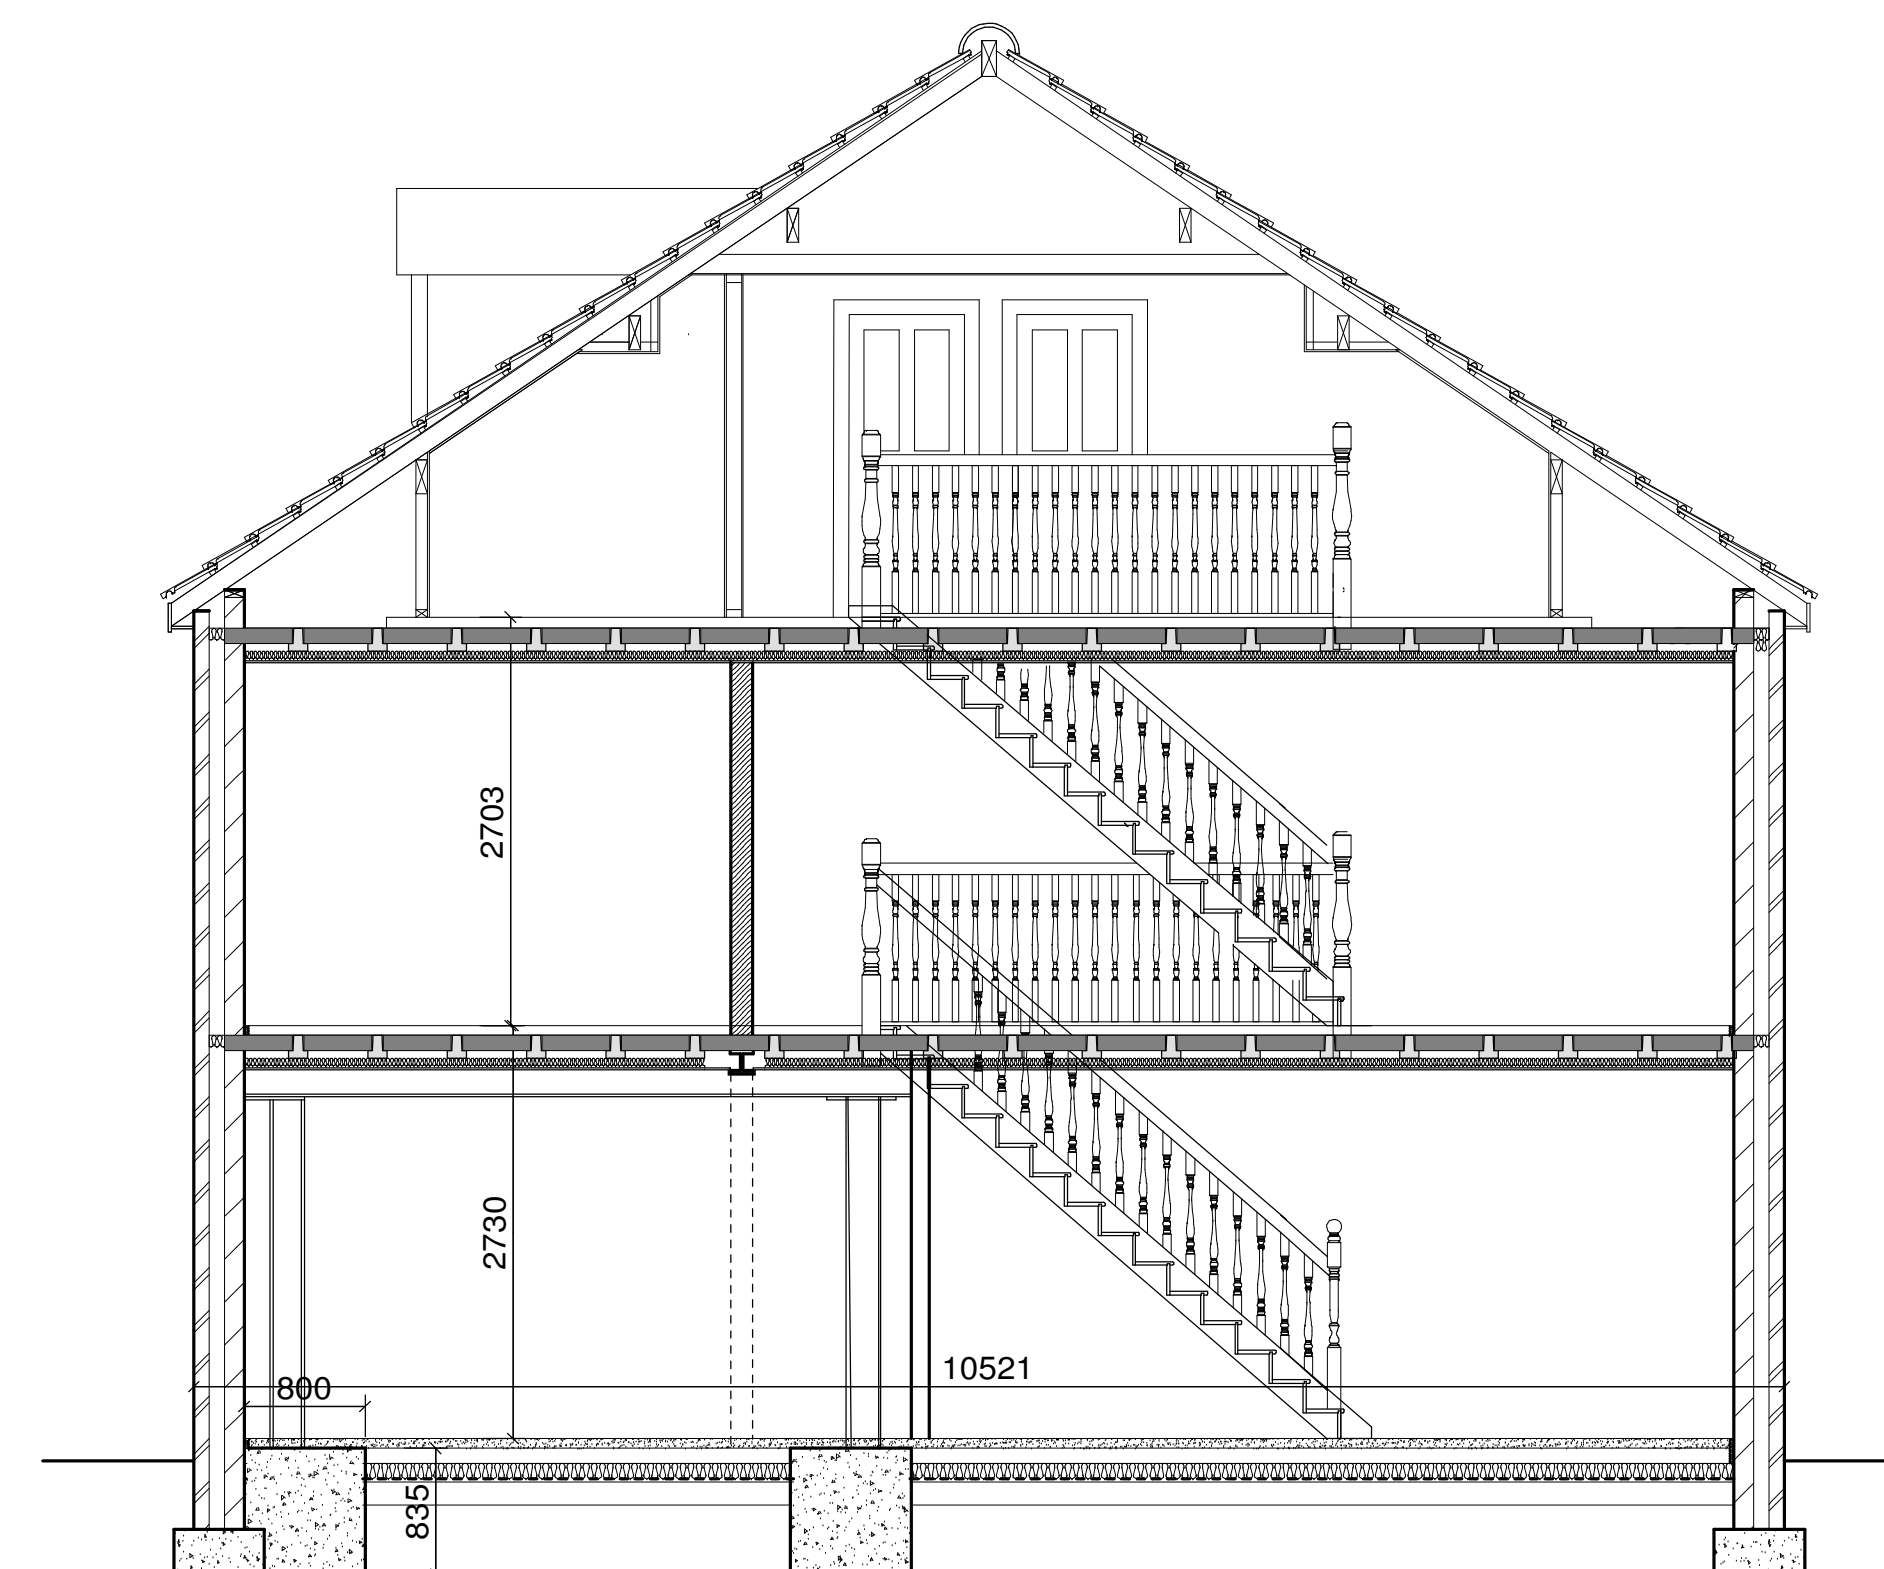

2000x800x800mm conc'
foundation formed over ex'
footings and connected w/it
16mm dowls 400mm long
set into ex' footings

Proposed Section Thro'

[illegible]