


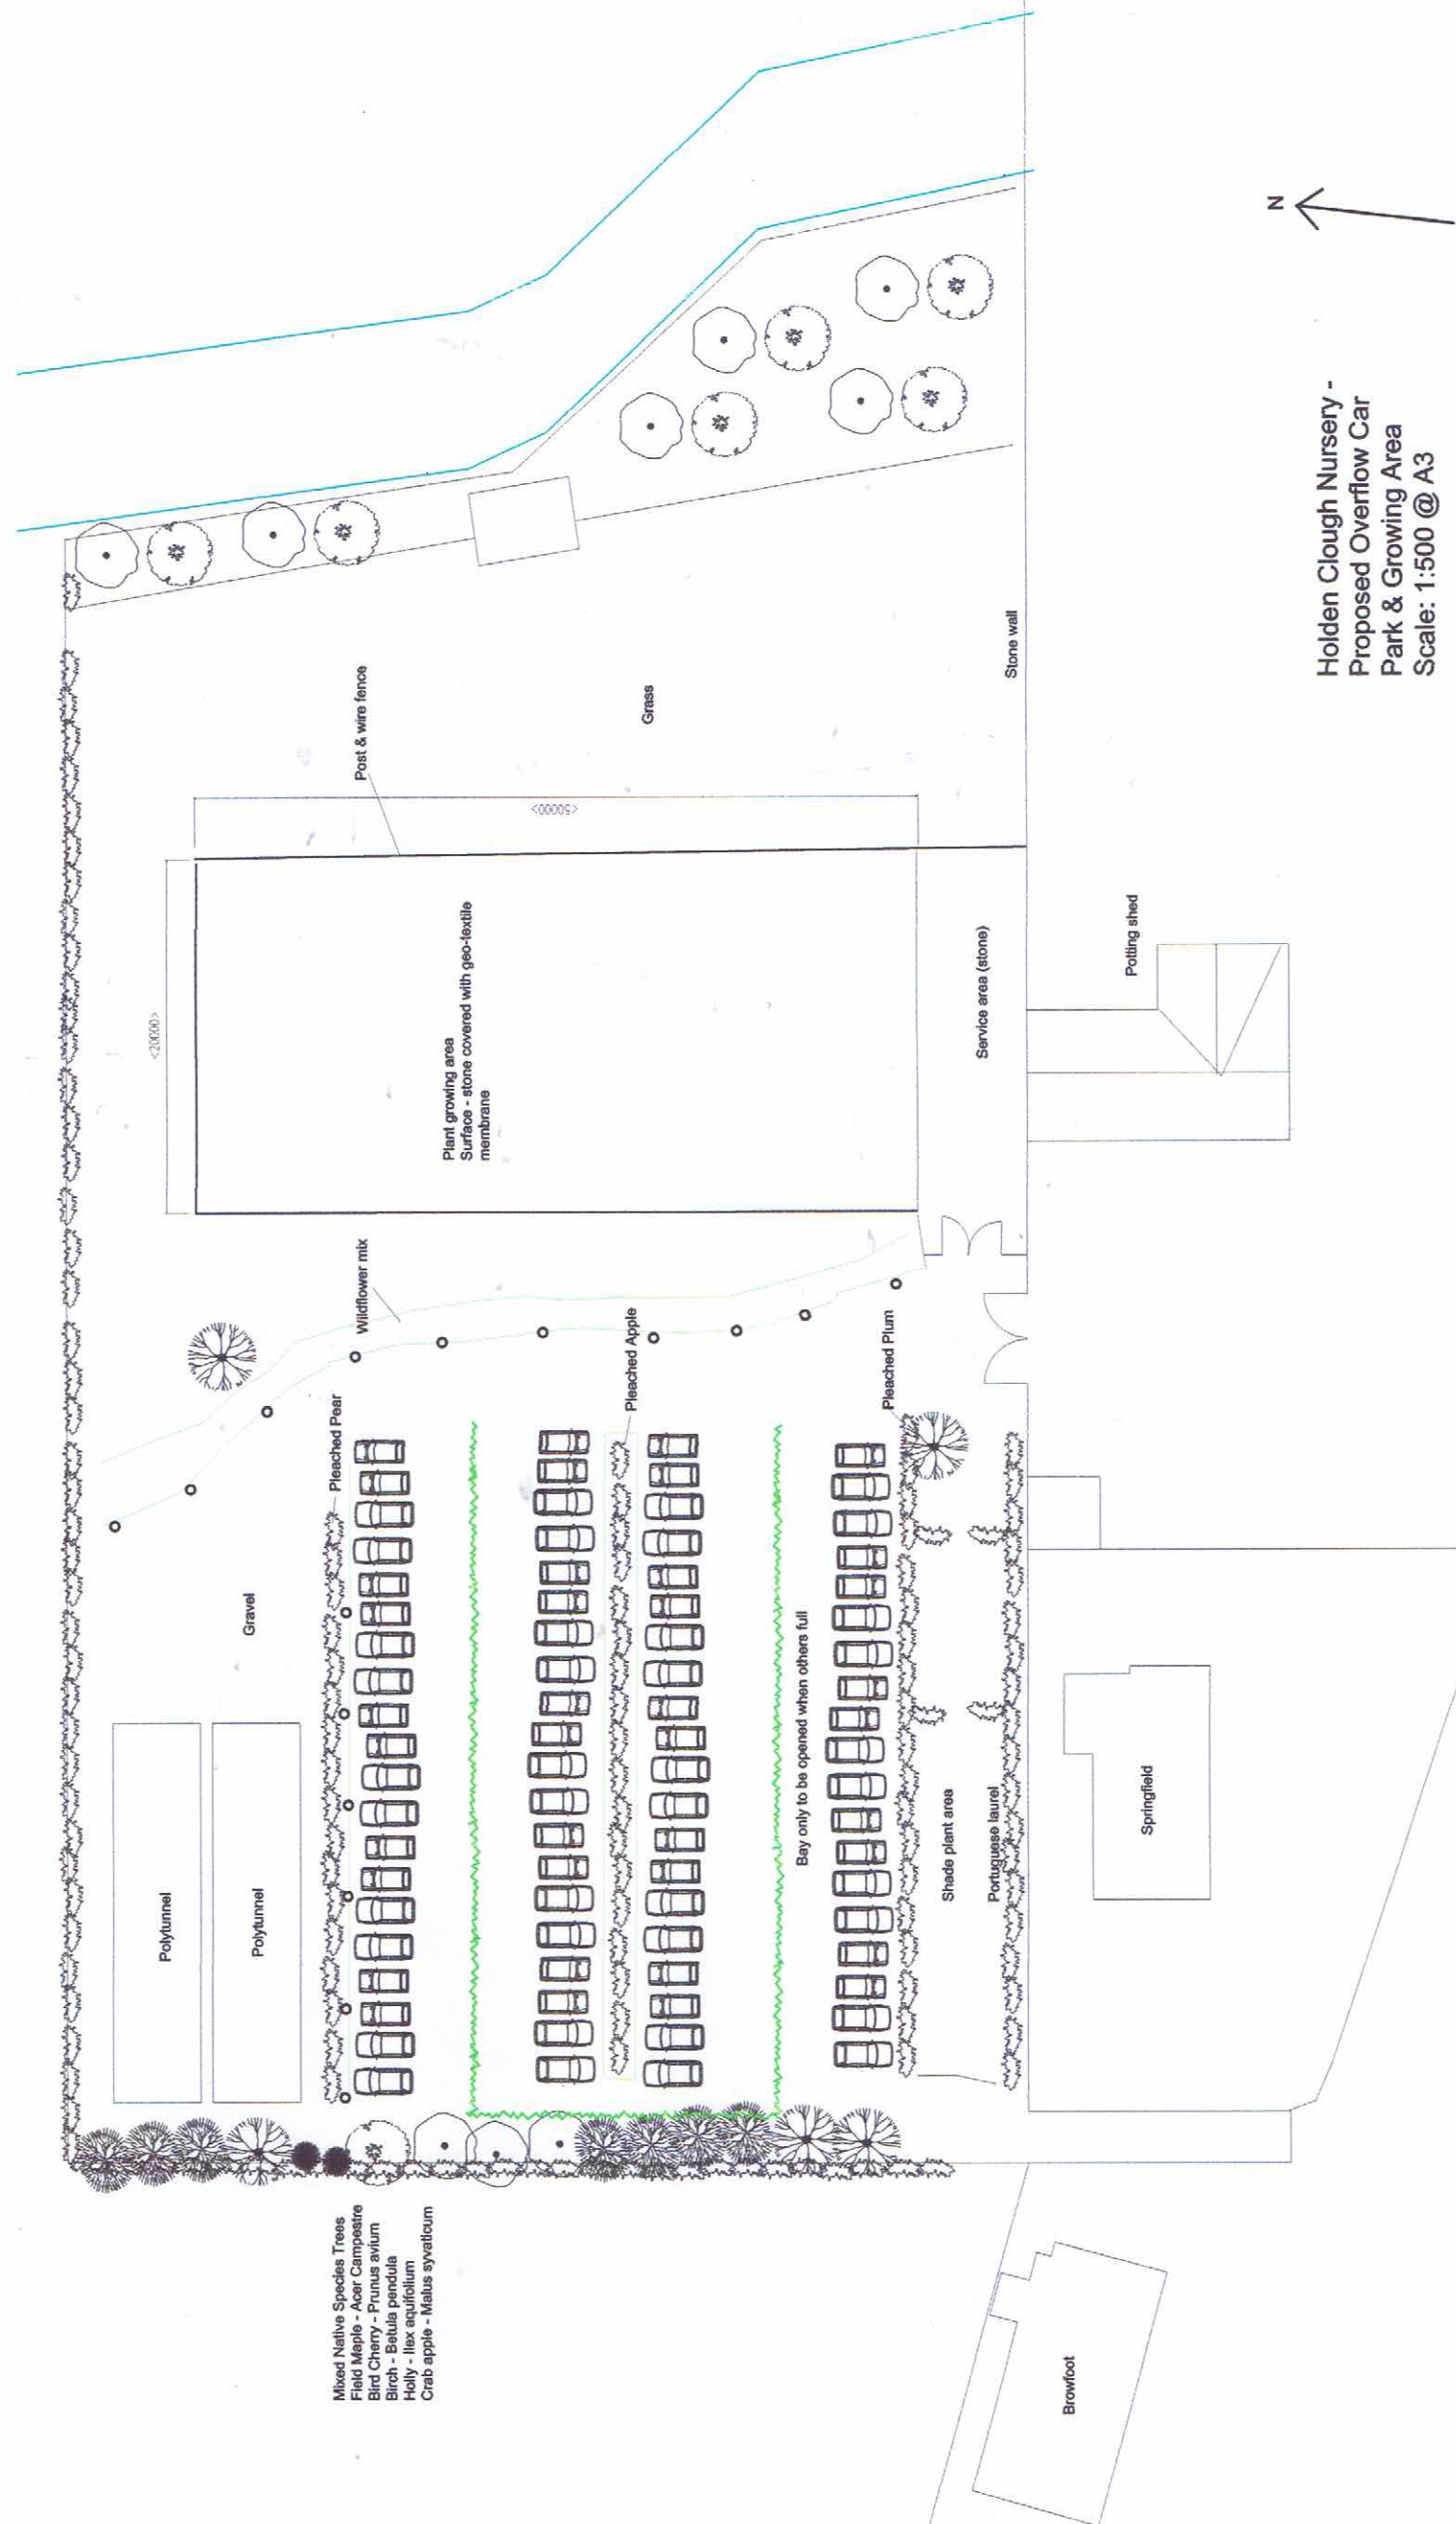

Holden Clough Nursery -
Proposed Overflow Car
Park & Growing Area
Scale: 1:500 @ A3

- Mixed Native Species Trees
- Field Maple - Acer Campestre
- Bird Cherry - Prunus avium
- Birch - Betula pendula
- Holly - Ilex aquifolium
- Crab apple - Malus sylvestris