



End Elevation

Holden Clough Nursery
Proposed Poly Tunnels
Scale 1: 100@A3

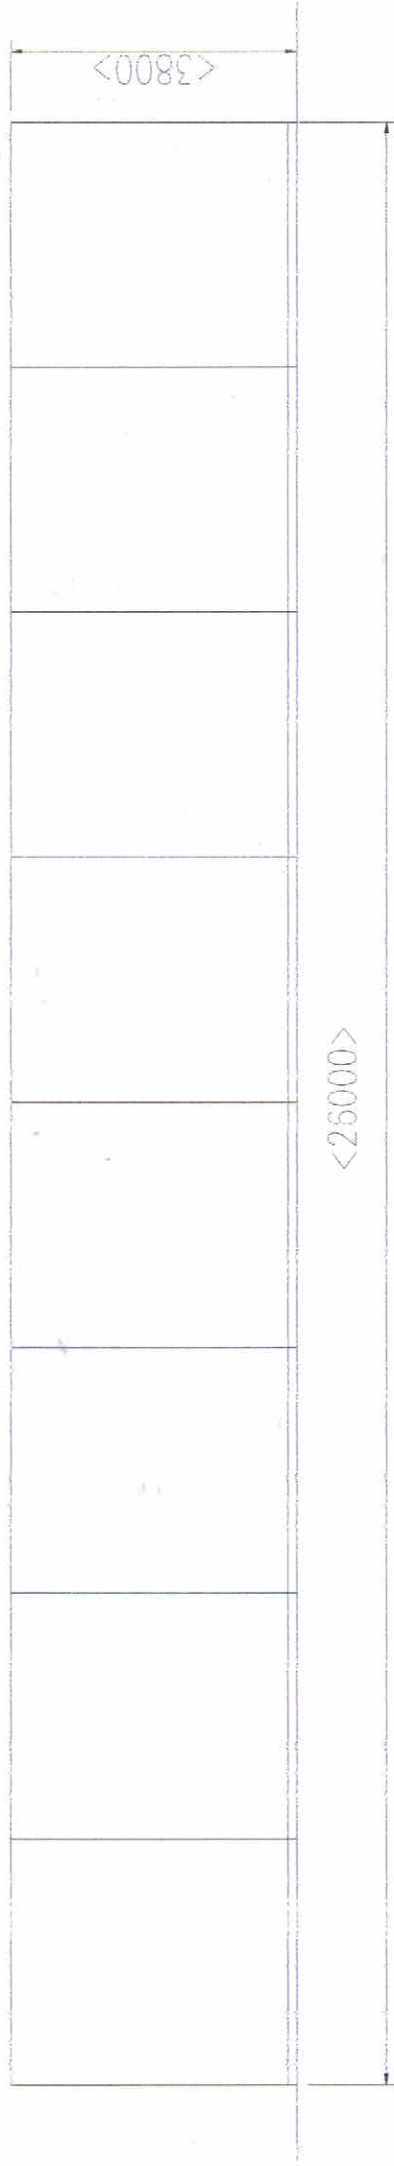

Side Elevation

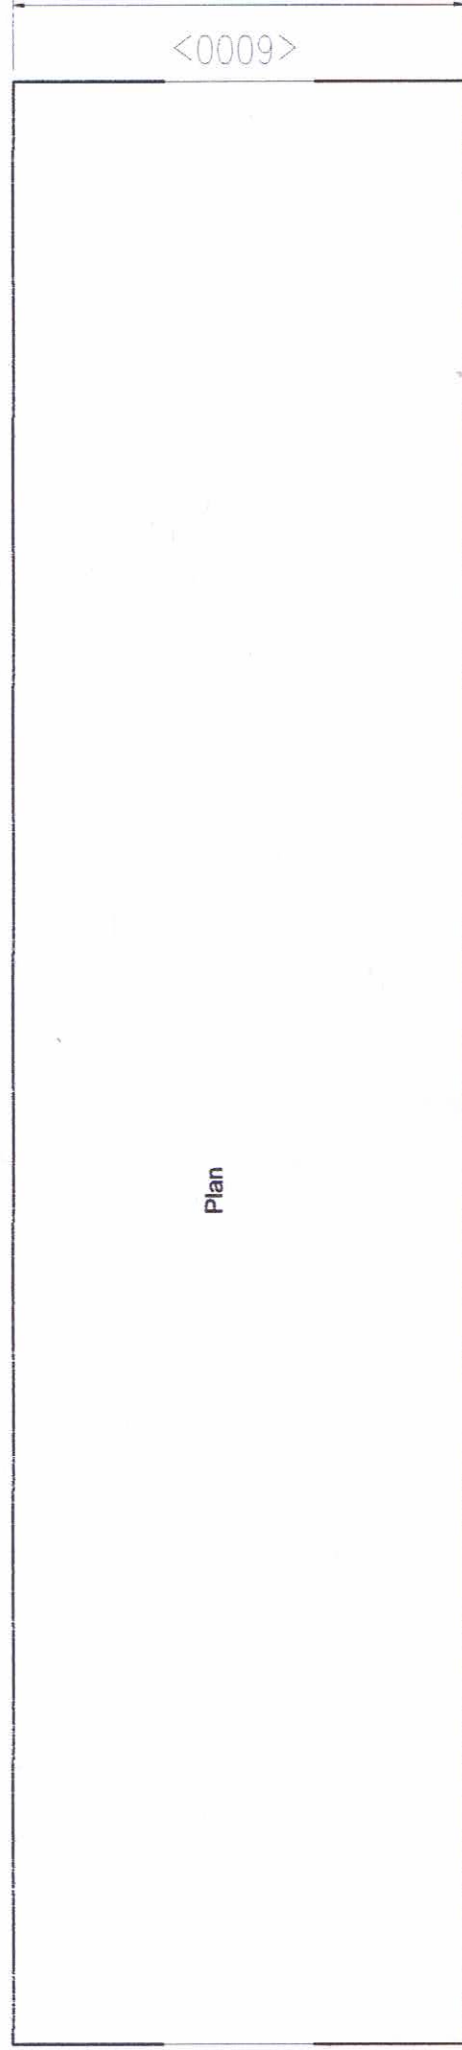

Plan