

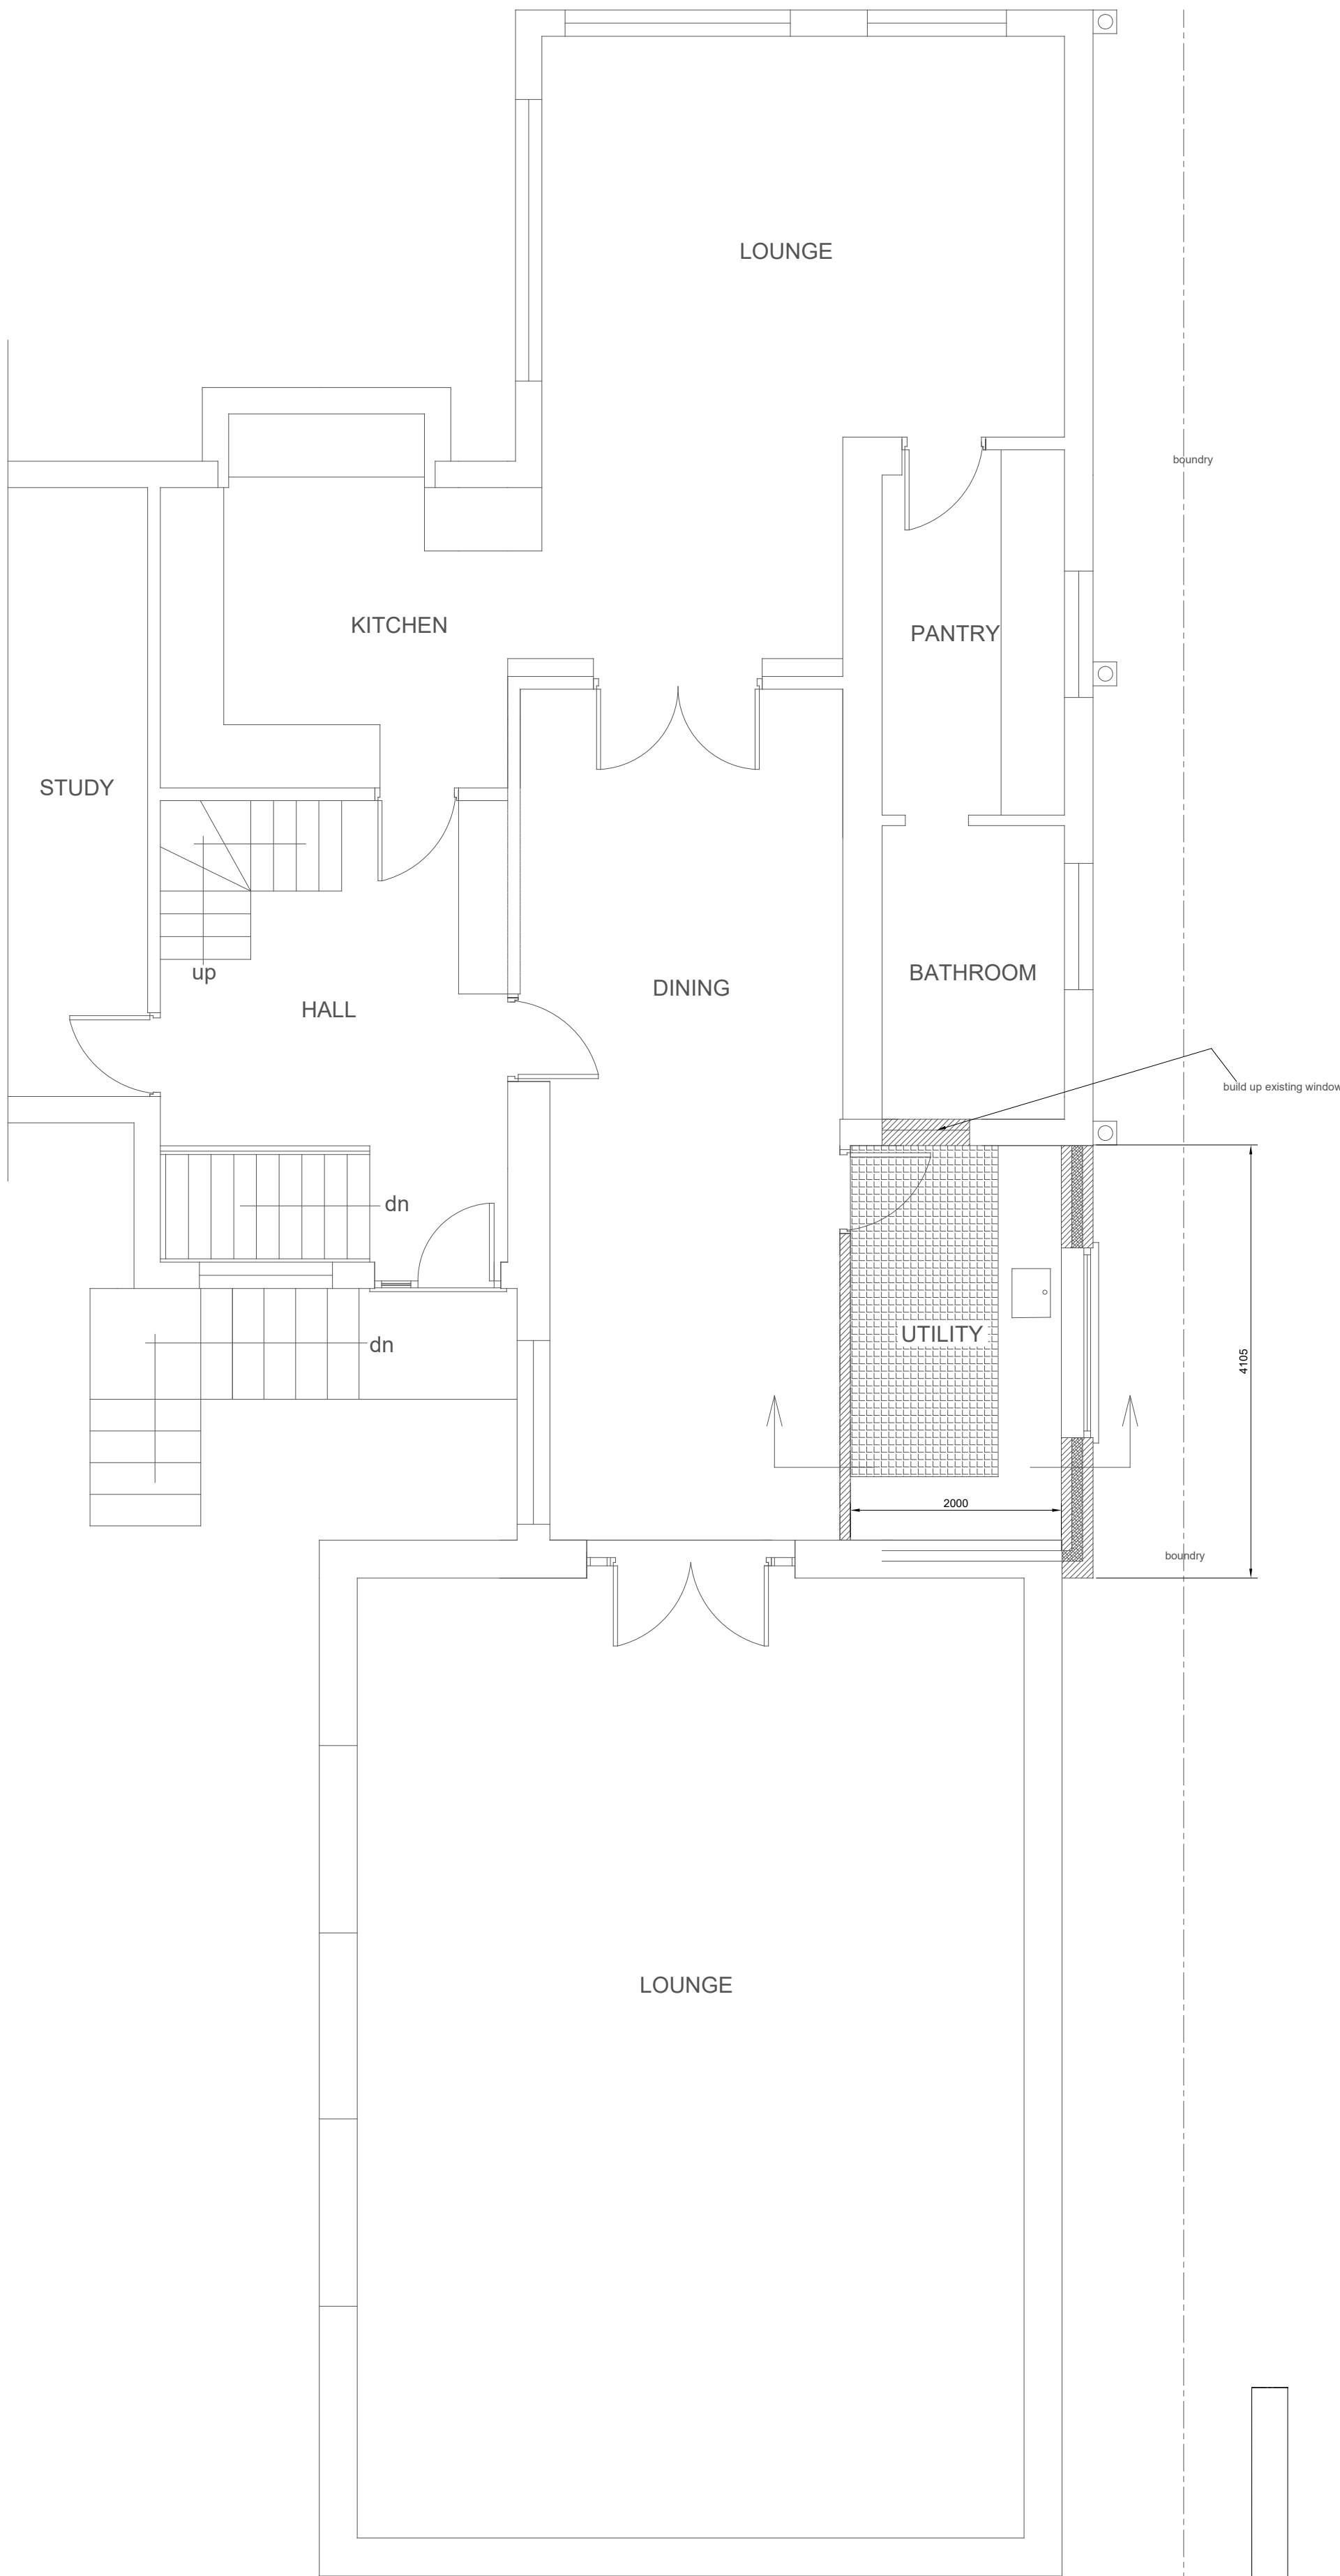
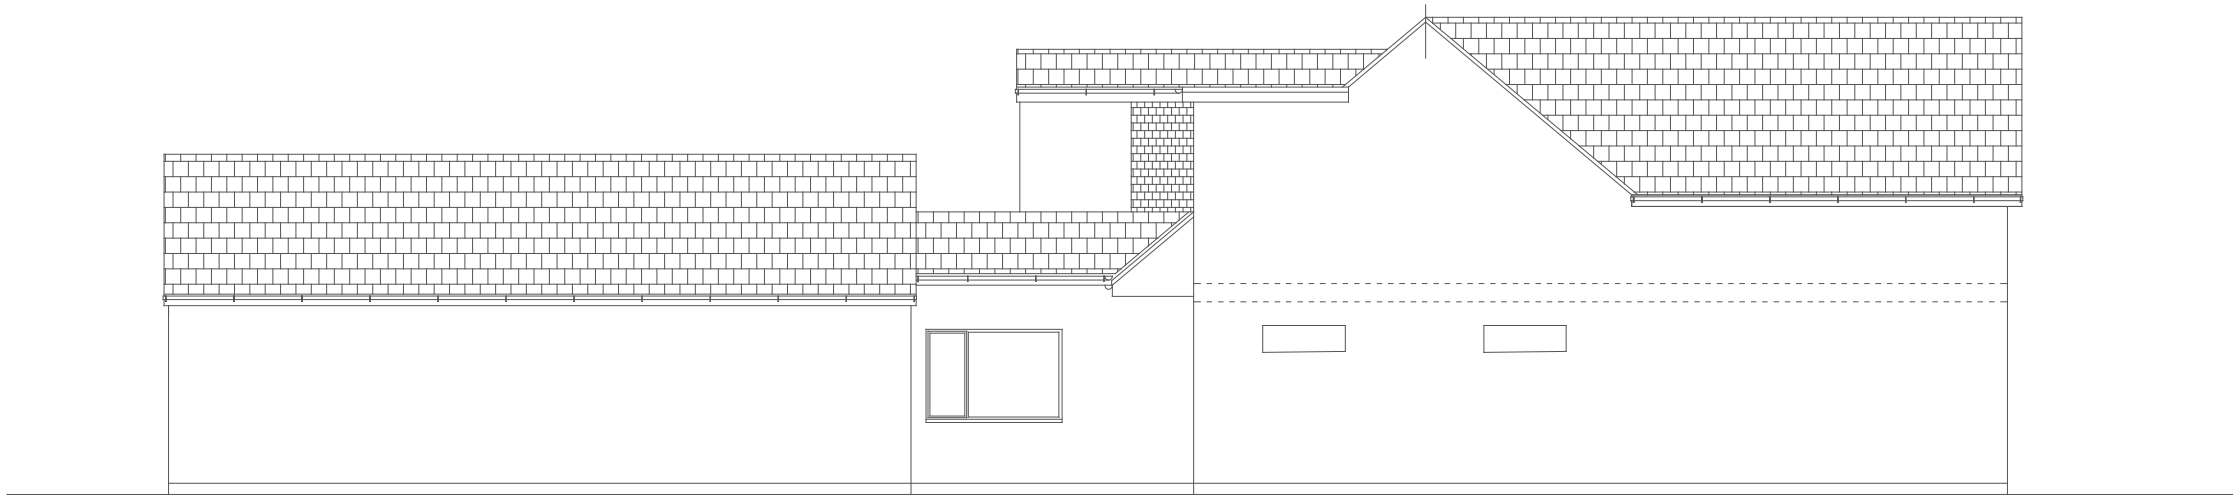



Existing Ground Floor Plan.

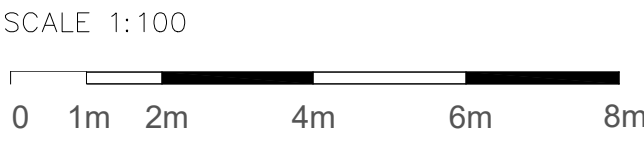


Proposed Ground Floor Plan.

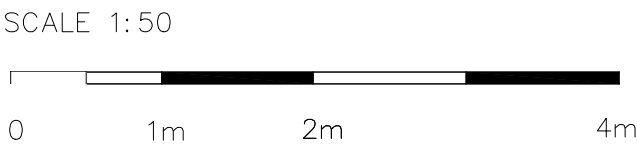

Existing Side Elevation.

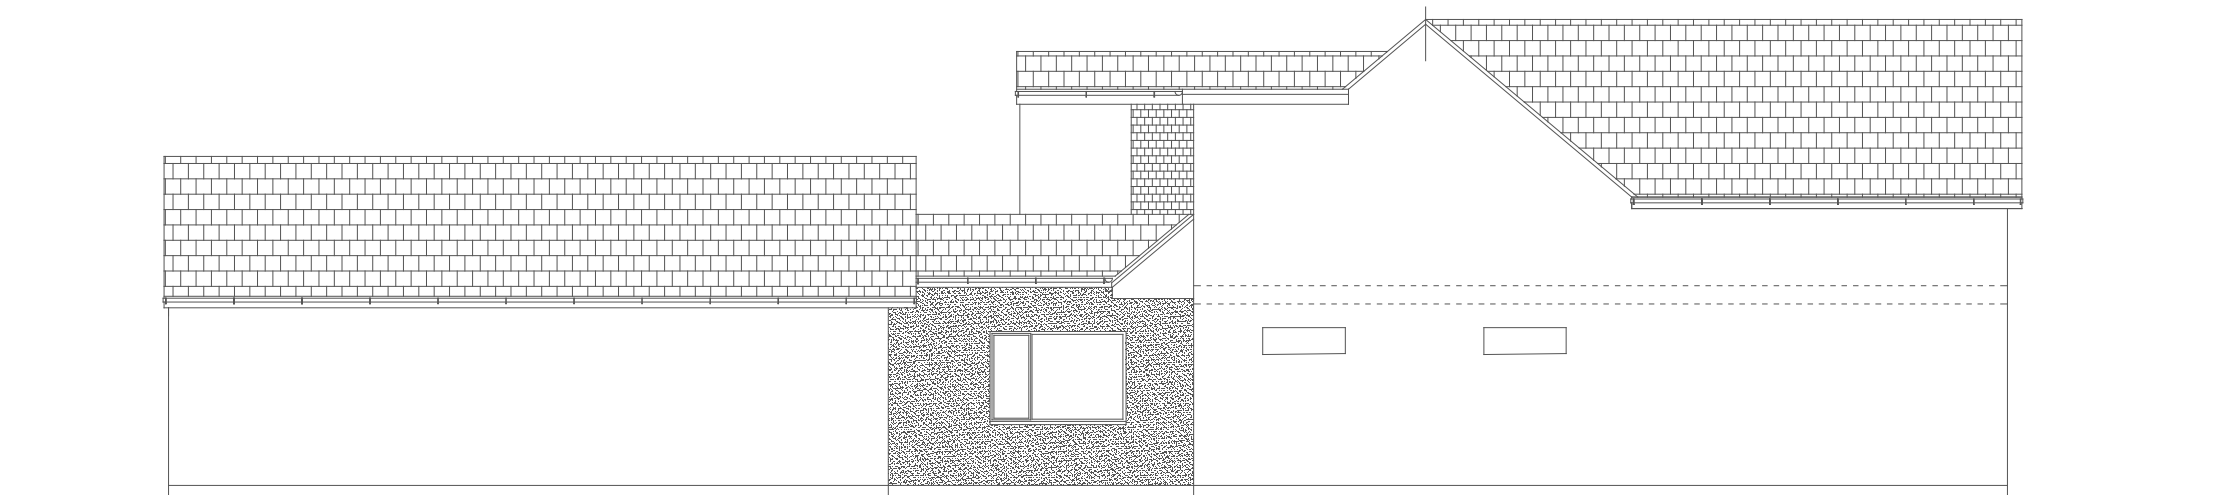

Proposed Side elevation.

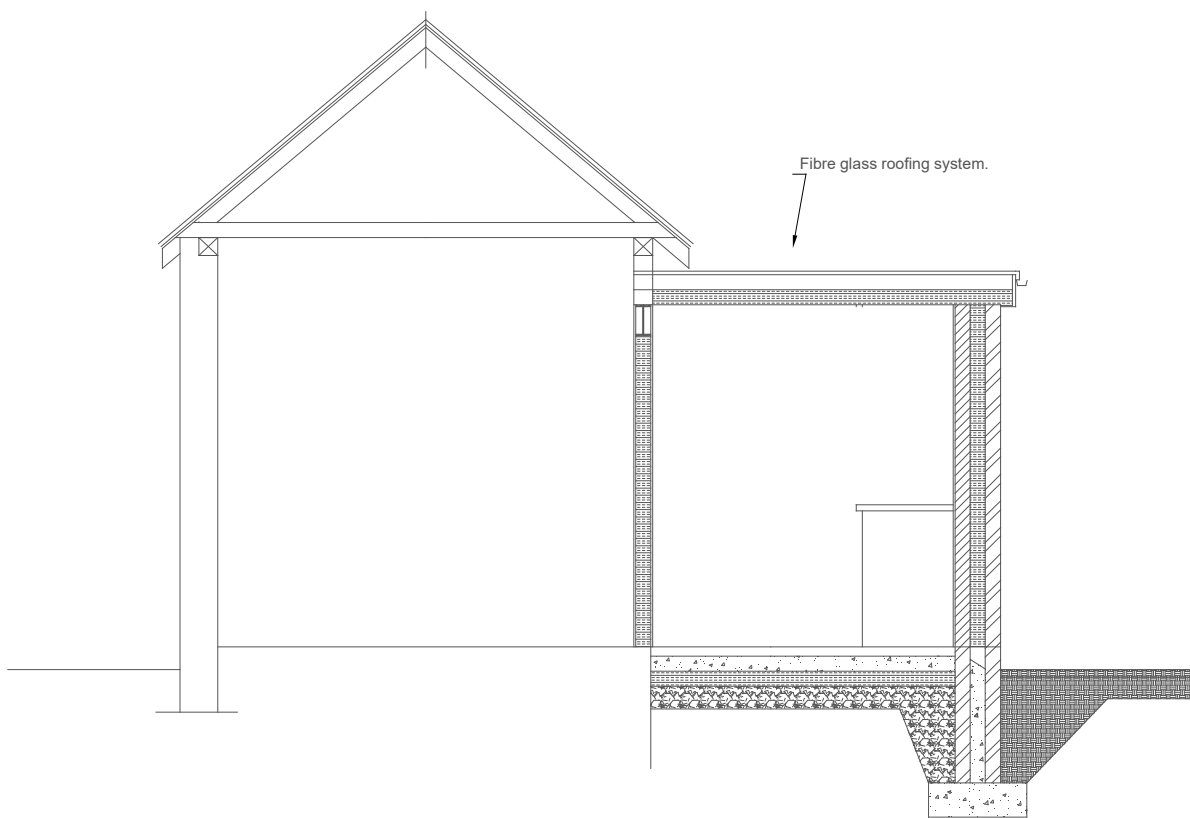

Section.

client  
Mr & Mrs Amoah  
82 Mellor Brow  
Mellor  
Blackburn BB2 7EX

project  
Extension to Create a Utility Room.

sheet. A1

scale  
1:50 & 1:00

date  
June 2019

drawn  
sjc

sjcollier design.

142 GATHURST LANE, SHEVINGTON, WIGAN, LANCASHIRE, ENGLAND WN6 8HS.  
TELEPHONE 01257 251534. Email enquiries@sjcollier.co.uk. Website www.sjcollier.co.uk

04/1350/01

