


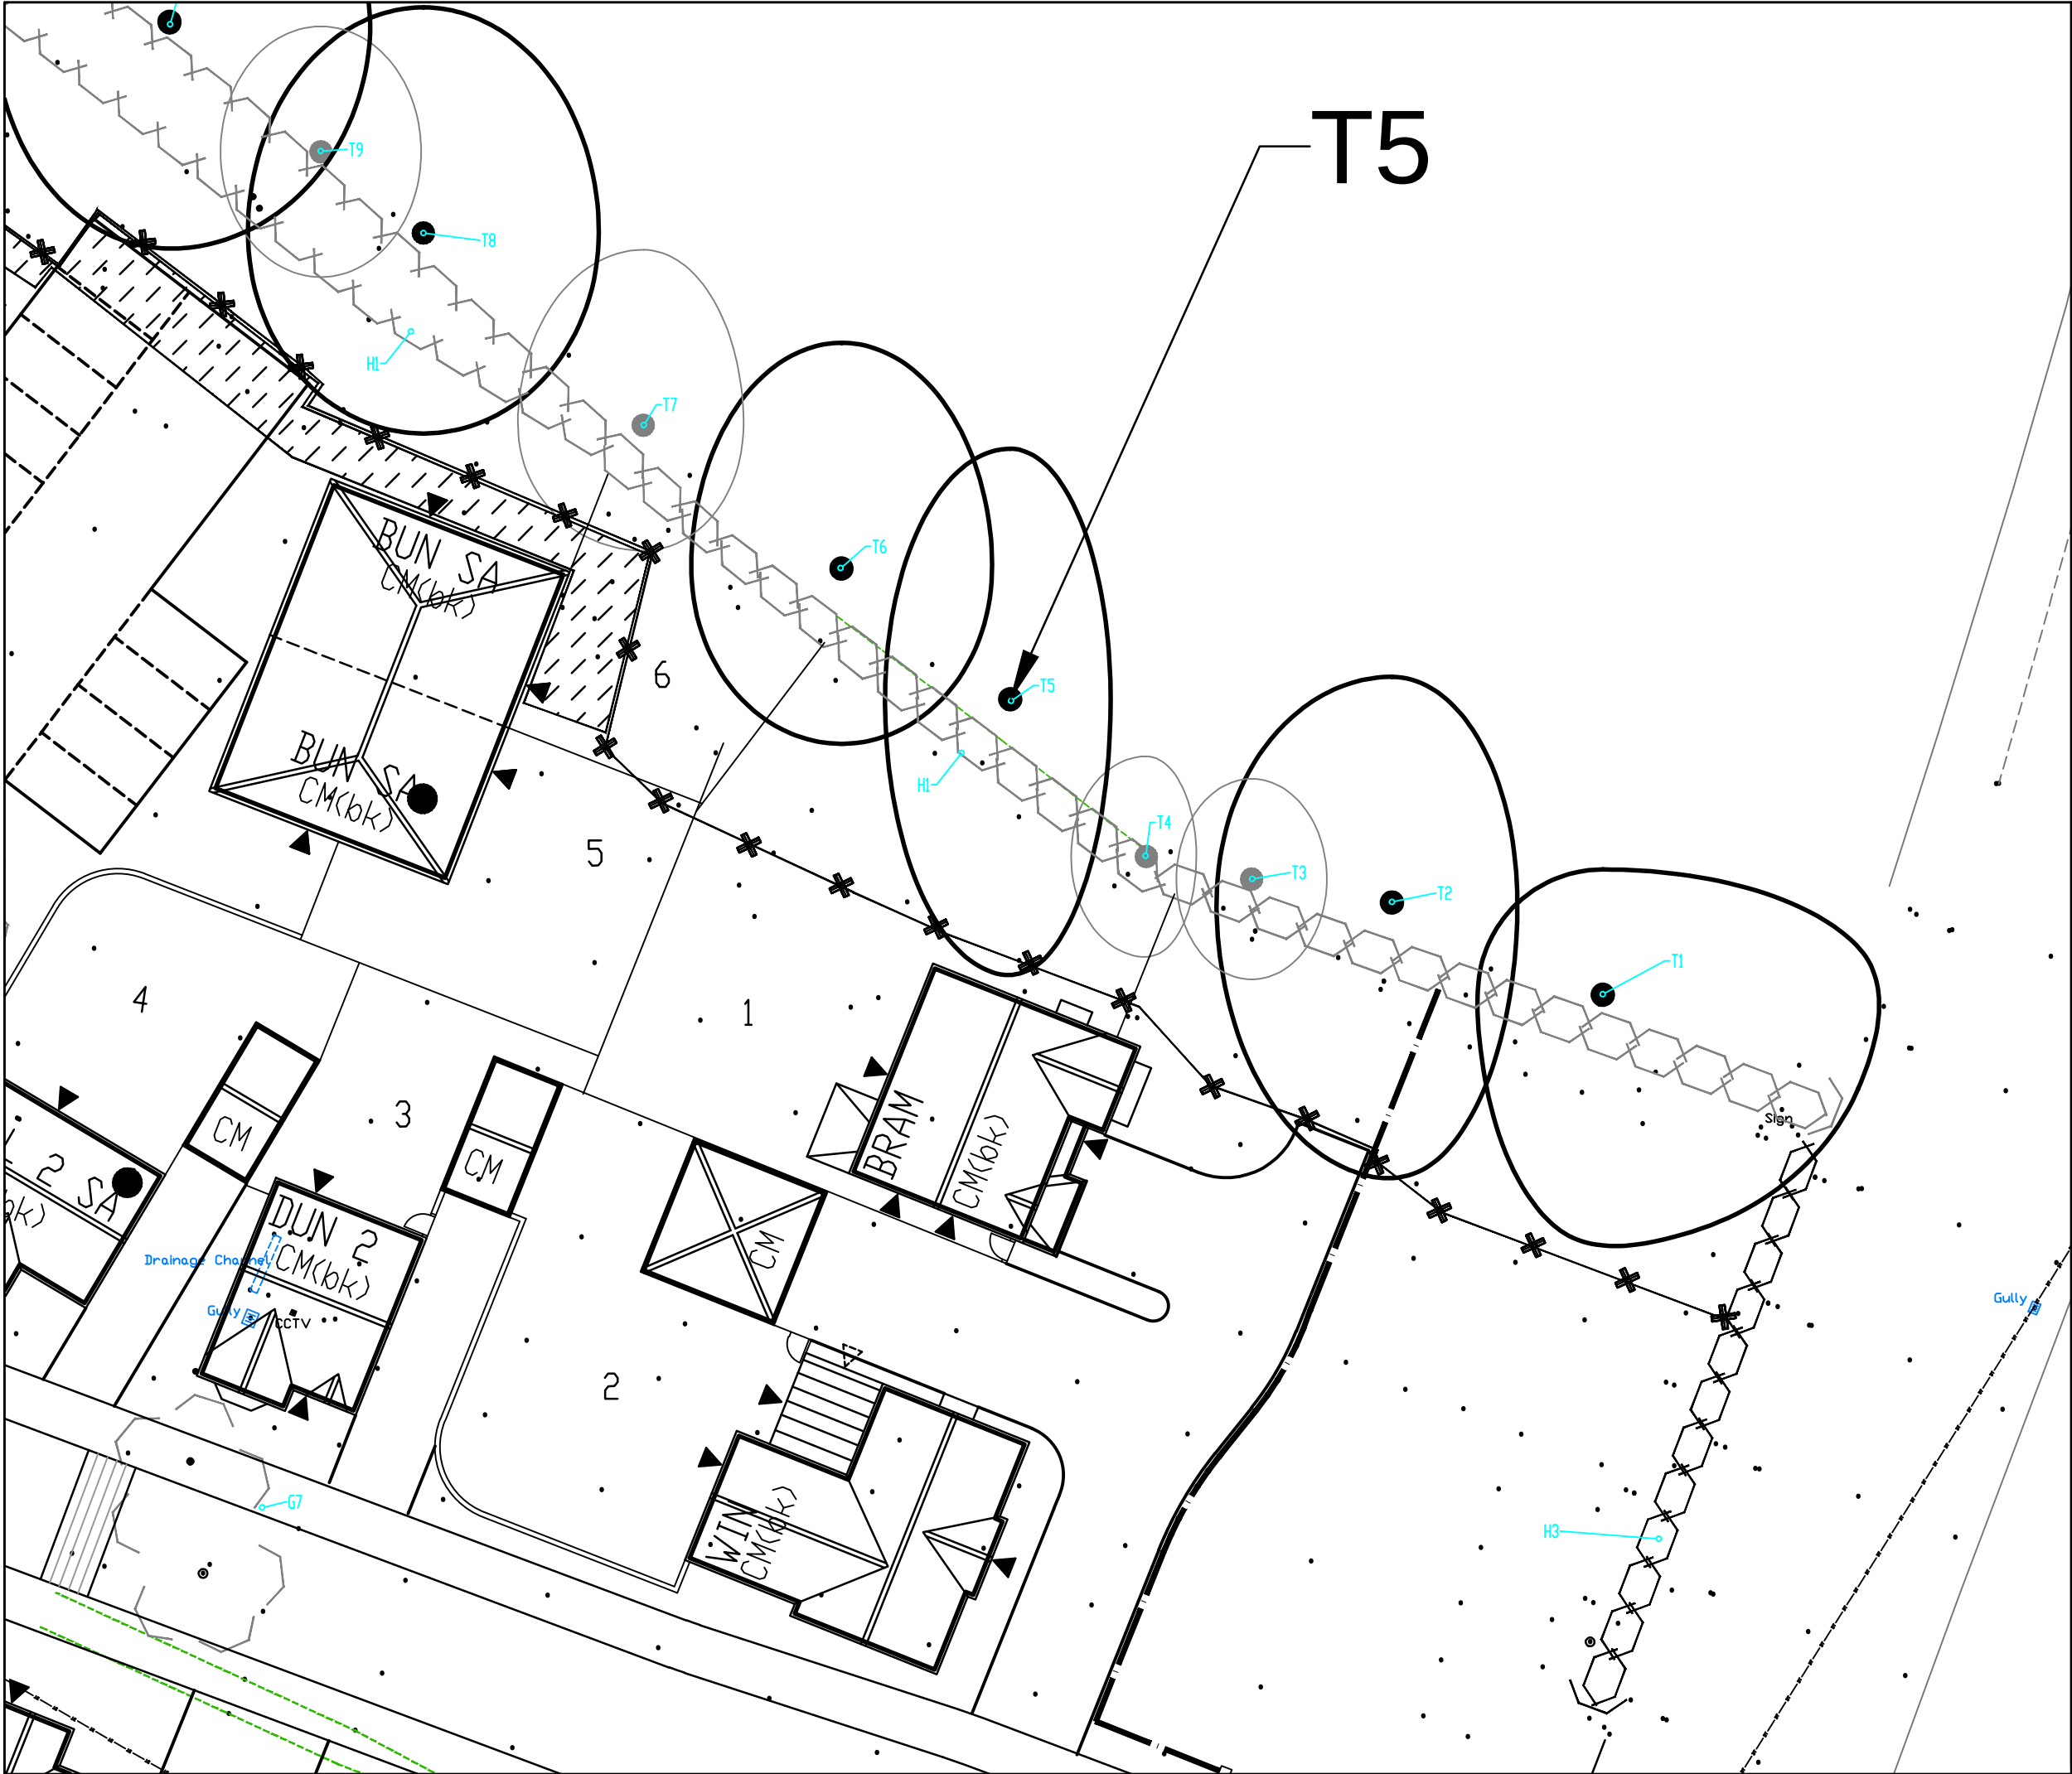

ALL COORDINATES RELATED TO LOCAL GRID
LOCATED TO OS NG BY BEST FIT TO DETAIL.
EXTRACTED FROM OS DIGITAL DATA.

DO NOT SCALE

© This drawing, including the design and technical information contained on it, is the property of Ascerta. The drawing may only be used for the specific purpose for which it has been intended and may not be reproduced or copied without prior permission.

Ascerta
Landscape | Trees | Ecology

f: 0845 463 4405
e: info@landscapetreeseecology.com
www.landscapetreeseecology.com

CLIENT:
Morris Homes

PROJECT:
The Orchard, Elbow Wood Drive,
off Whalley Road, BB7 9ZD

DRAWING TITLE:
Tree Location Drawing (T5)

SCALE: 1:250 @A3	DRAWN BY: CP	DRAWING No:	REV:
DATE: 28/06/2019	CHKD BY: HM	P.1209.19	-