


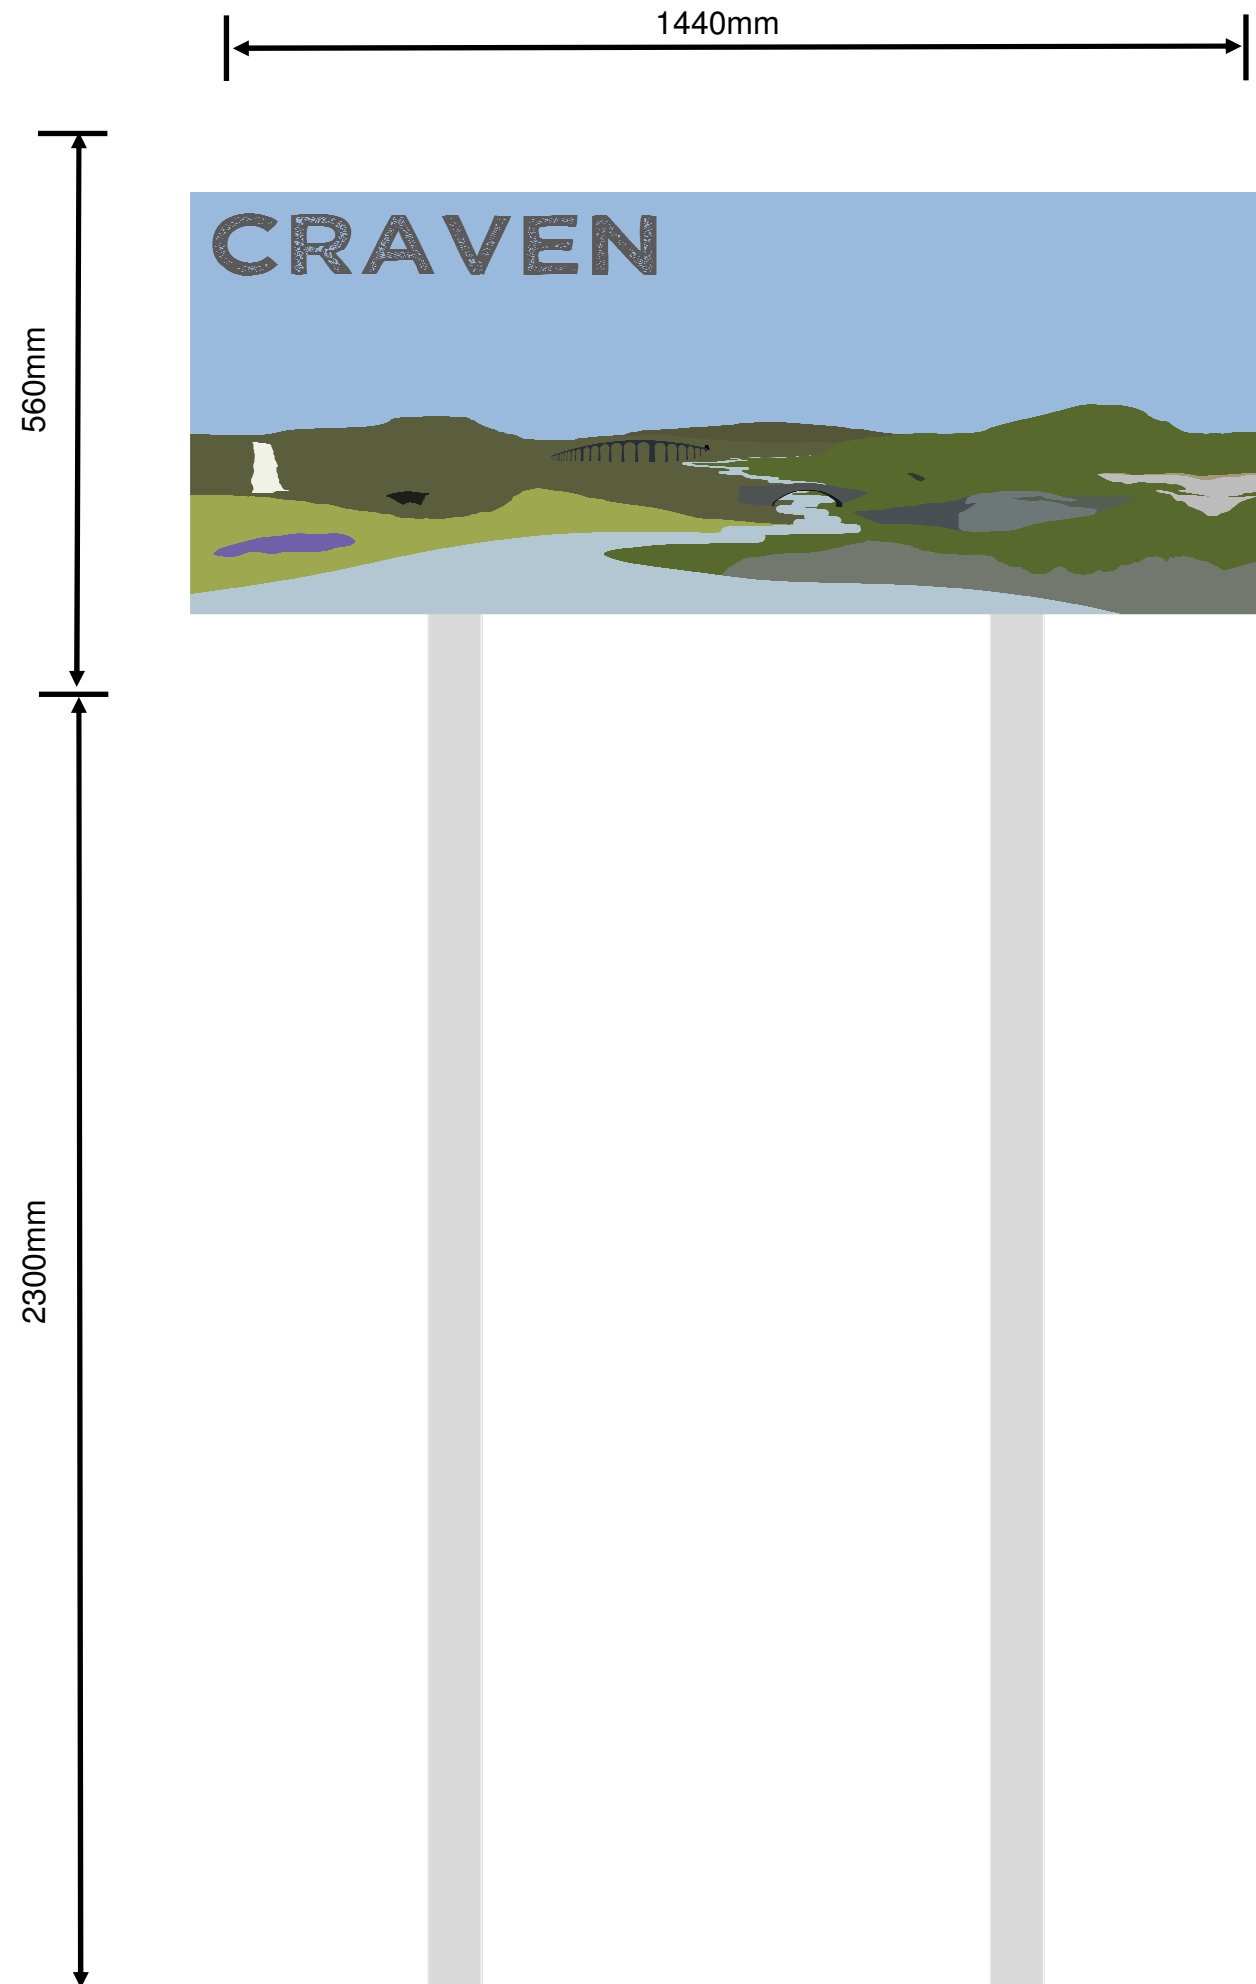

1no.

Aluminium composite
sign fixed to existing
76mm post and 1no.
new post.

Text 12cm in RAL 7015

Project: Craven Boundary Signs
Title: Proposed Sign Design at Nappa A682
Scale: 1:10 @A3
Date: 01/07/2019
Drawn: RS

