




NORTHERN ELEVATION

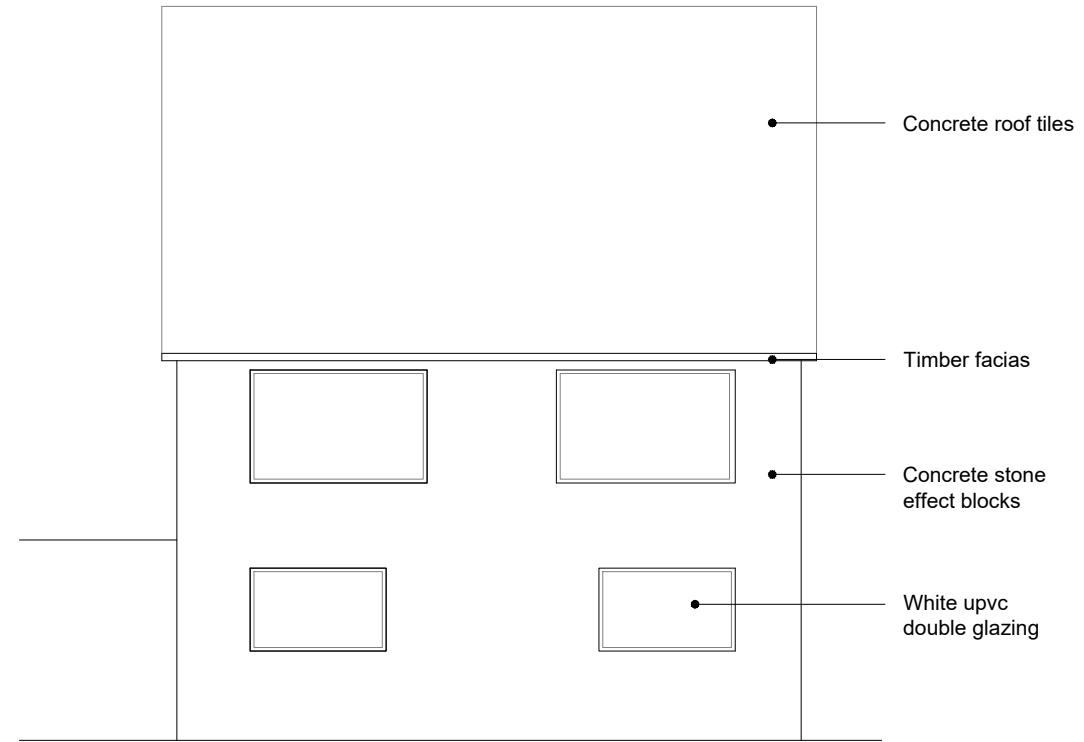

EASTERN ELEVATION

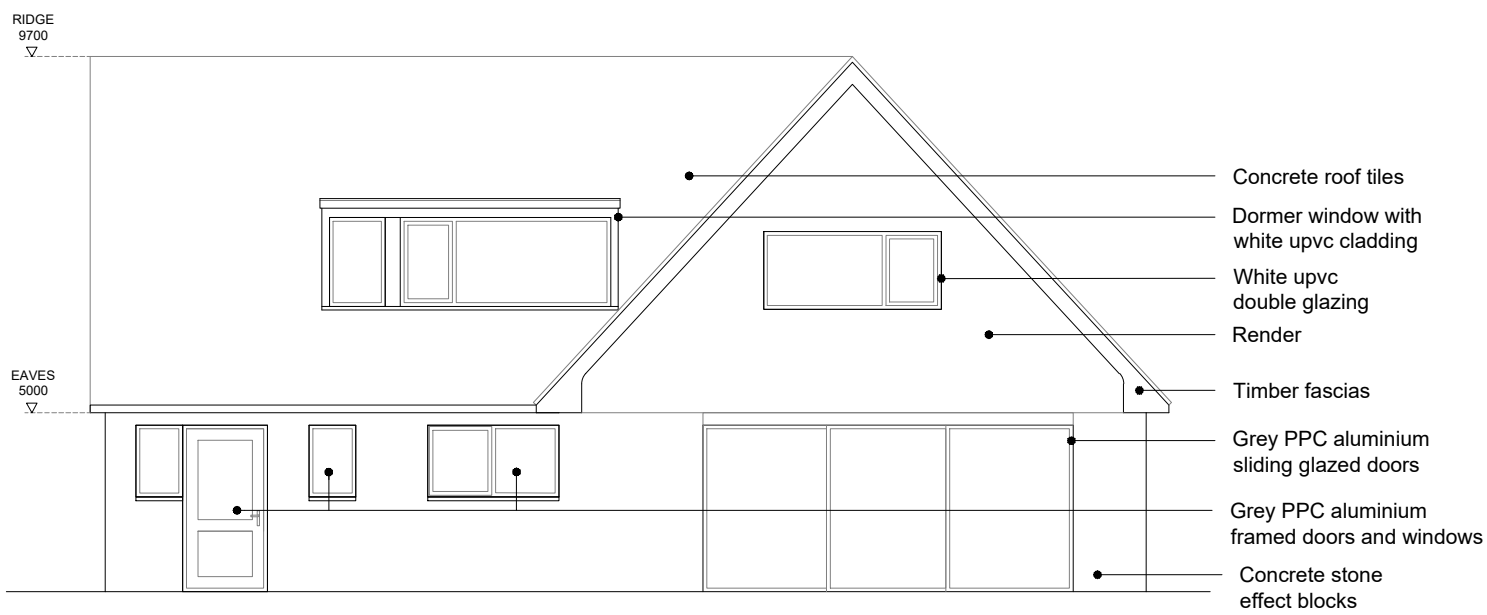

SOUTHERN ELEVATION

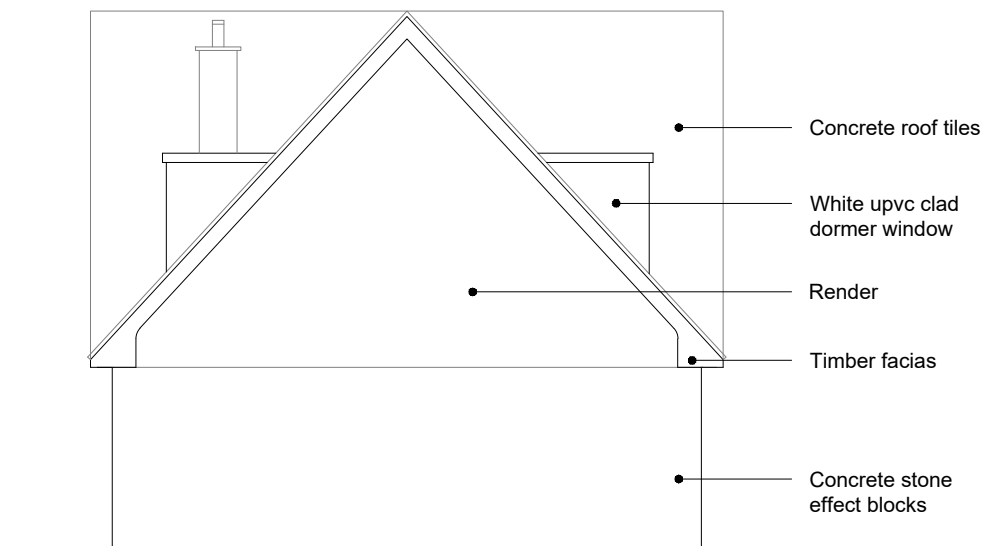

WESTERN ELEVATION

Notes:

Rev	Date	Revision

project:

3 OLD ROAD  
CHATBURN

client:

MR & MRS THORNER

drawing title:

ELEVATIONS  
EXISTING

scale:

1:100 @ A3

drawn:

EW

date:

2019 05 12

drg. no.

1901-02-00

B