



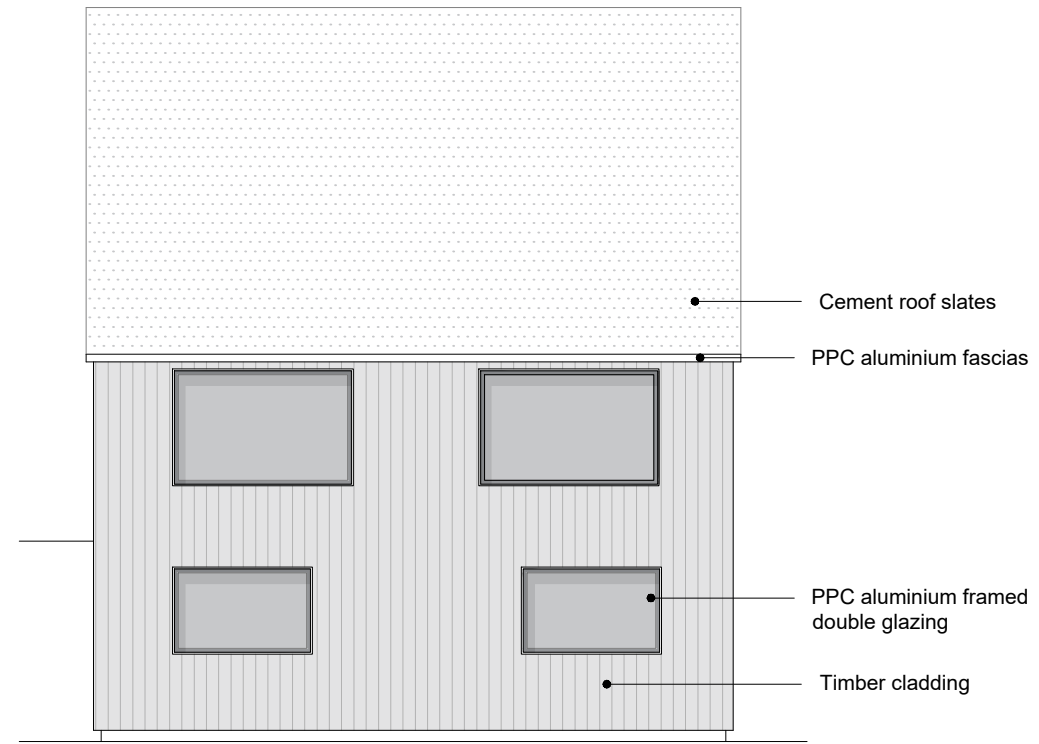


NORTHERN ELEVATION

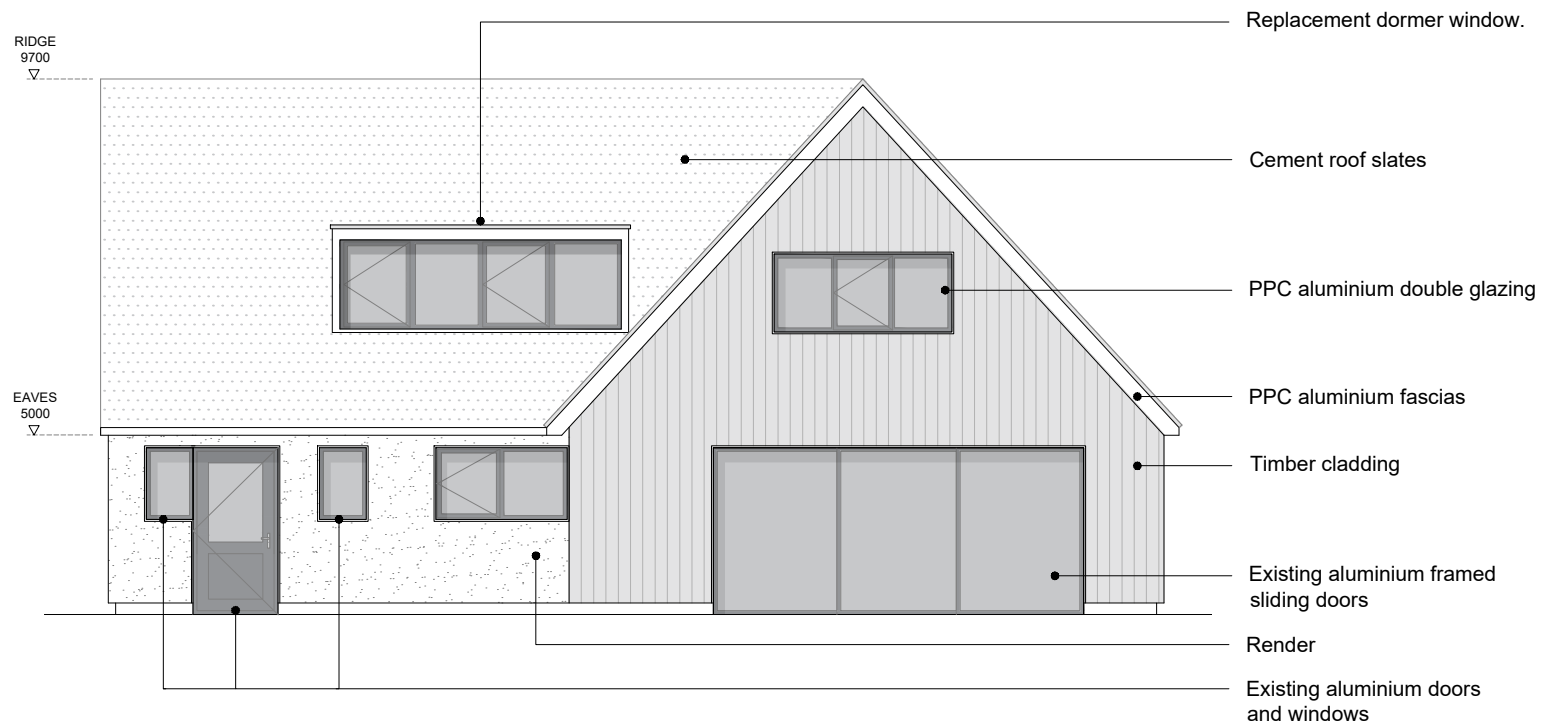

EASTERN ELEVATION



SOUTHERN ELEVATION

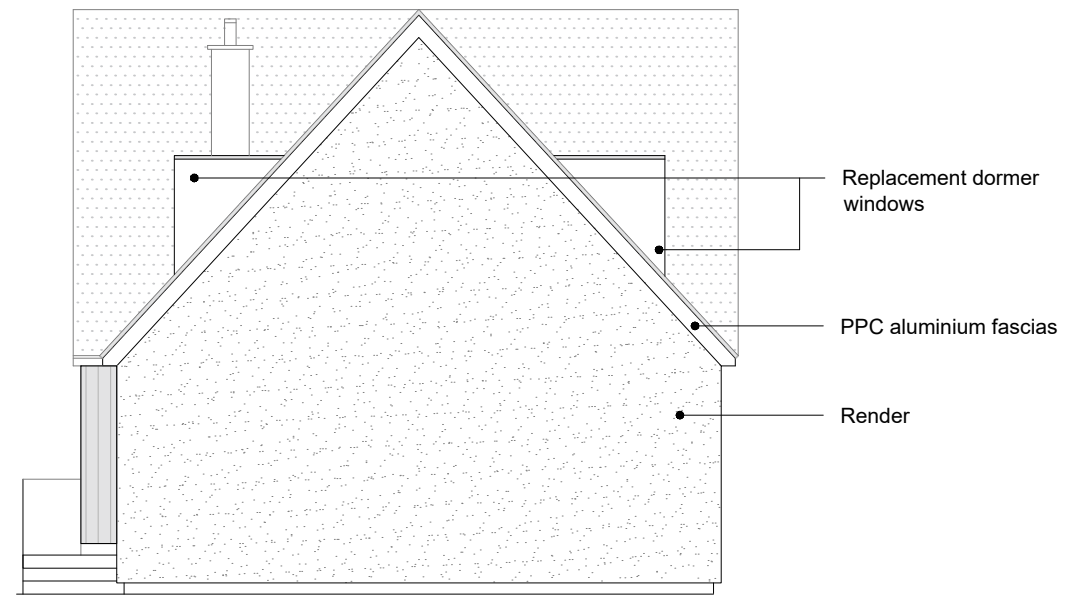

WESTERN ELEVATION

Notes:		
C 2019 05 16 Planning Issue. B 2019 02 16 Dimensions added.		
Rev	Date	Revision
project:		
3 OLD ROAD CHATBURN		
client:		
MR & MRS THORNER		
drawing title:		
ELEVATIONS PROPOSED		
scale:		
1:100 @ A3		
drawn:		
EW		
date:		
2019 05 12		
drg. no.		
1901-02-01		C