


# Bramley Croft

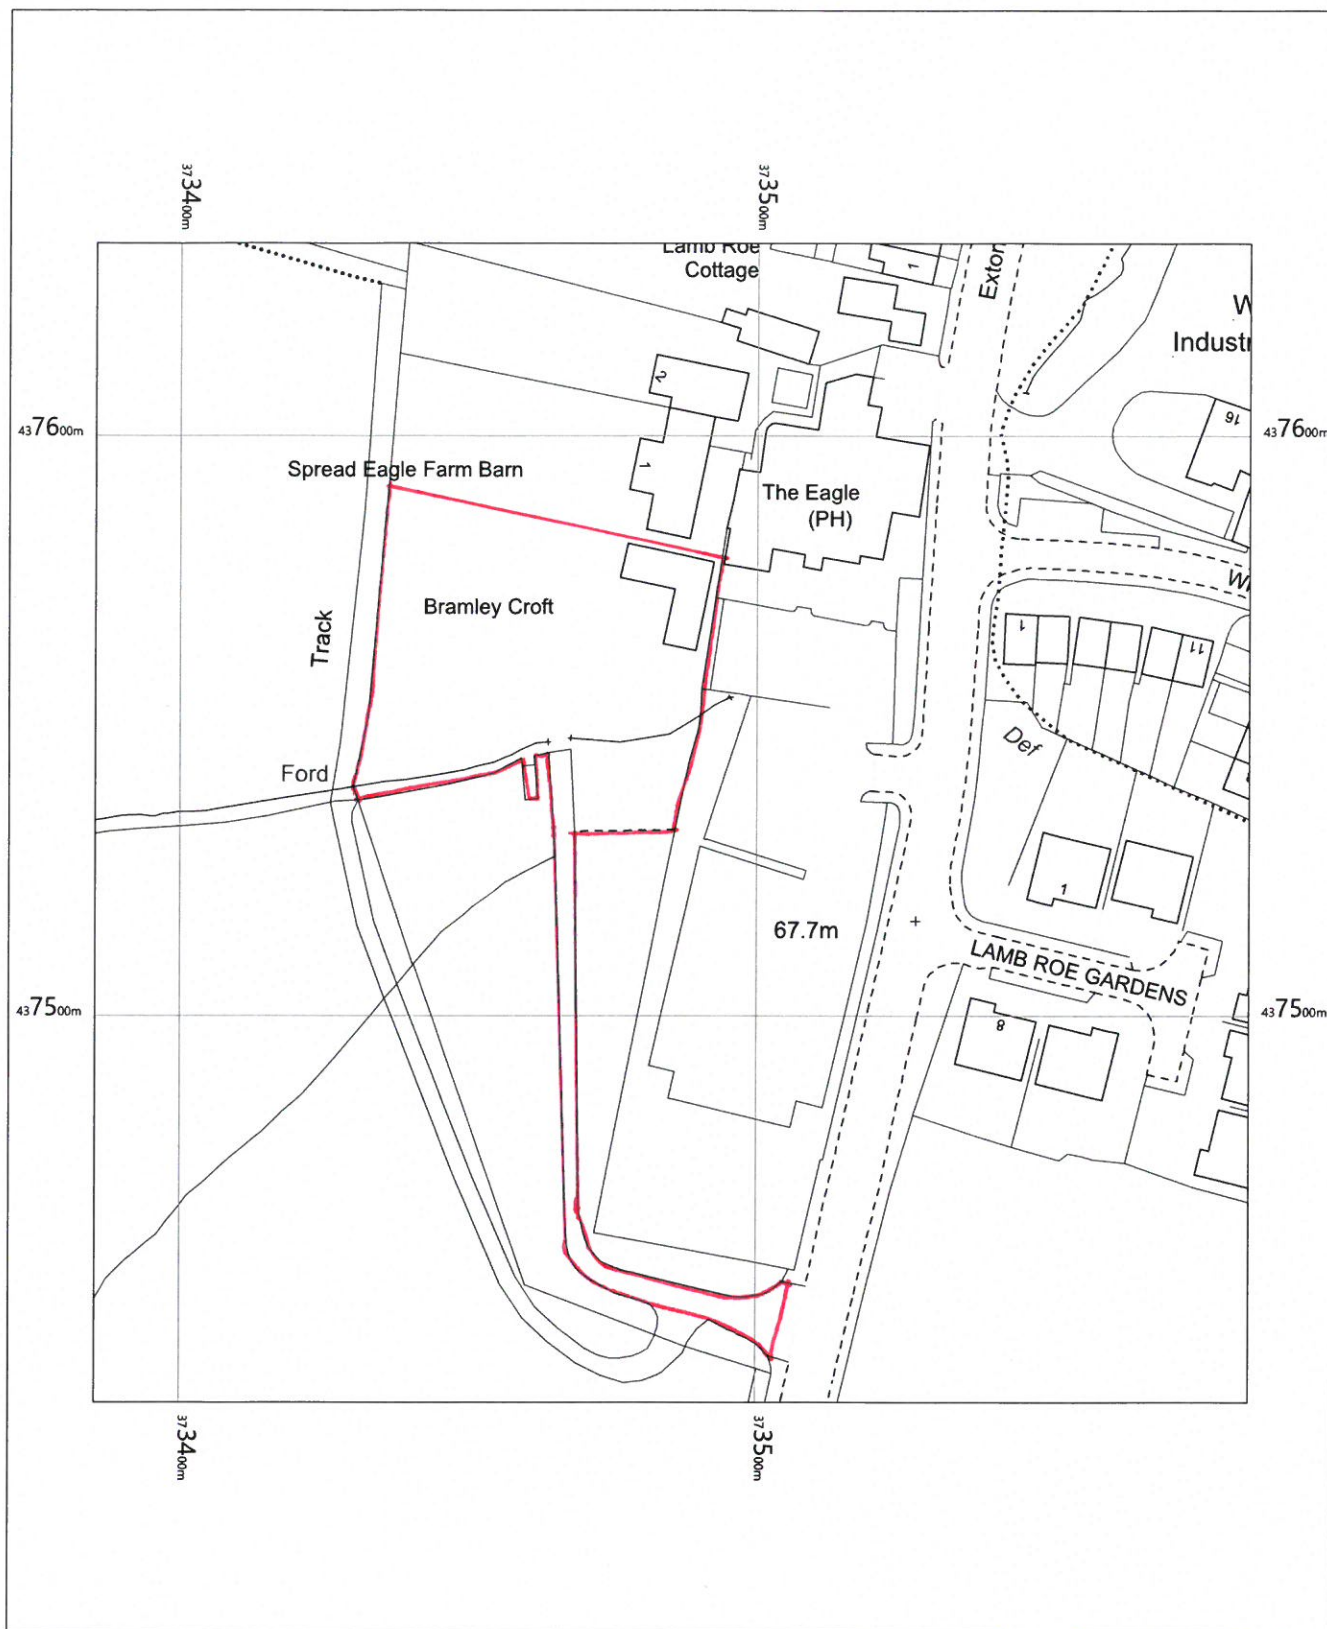

OS MasterMap 1250/2500/10000 scale  
Monday, July 8, 2019, ID: BLJT-00812563  
[www.planningapplicationmaps.co.uk](http://www.planningapplicationmaps.co.uk)

1:1250 scale print at A4, Centre: 373485 E, 437533 N

©Crown Copyright Ordnance Survey. Licence no. 100051661

