


0 10 20 30 40 50 60 70 80 m

LOCATION PLAN 1/1250

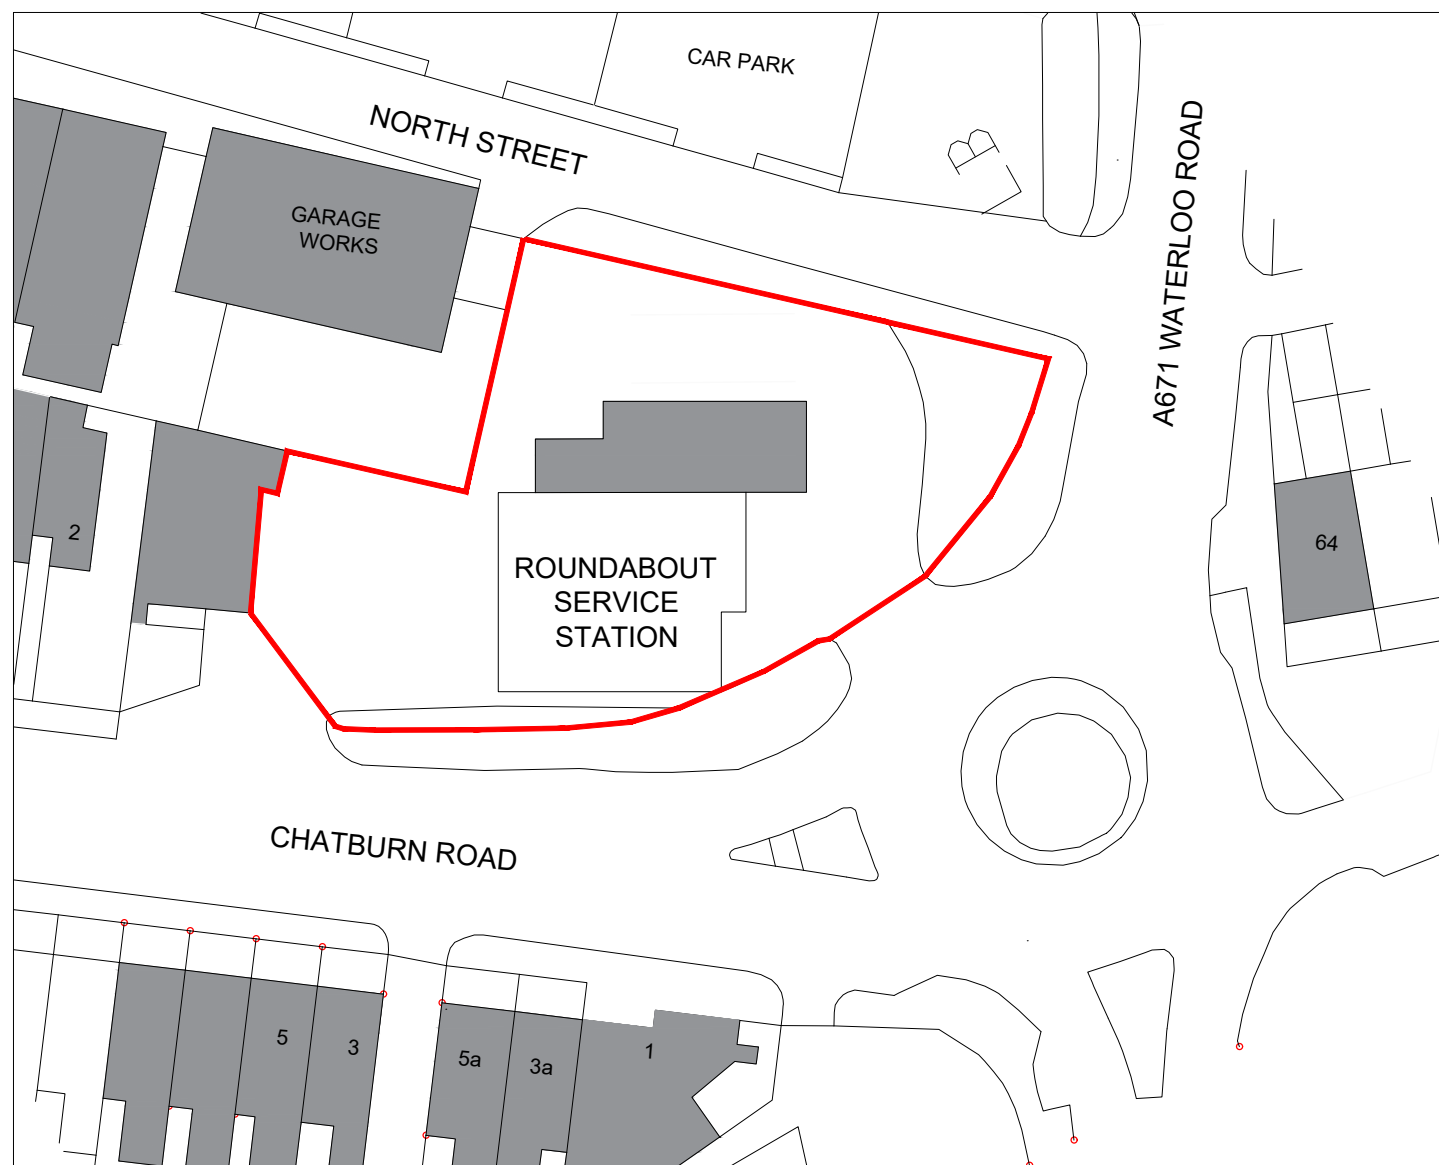

0 5 10 15 20 25 30 35 40 m

BLOCK PLAN 1/500


REVISIONS:

REV	NOTE	DATE

NOTES:

Hard copy prints may not scale accurately. All levels and dimensions are in millimetres unless specified otherwise. To be read in conjunction with all other relevant drawings and specifications.

Site Application Area: 1074m<sup>2</sup>  
0.1074Ha

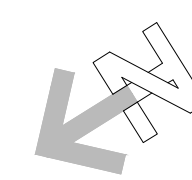

PLANNING APPLICATION ROUNDABOUT 2019



CLIENT	mfg motor fuel group	
PROJECT	PROPOSED TEMPORARY 24 HOURS SERVICE	
ADDRESS	ROUNDABOUT SERVICE STATION MALTHURST, ROUNDABOUT, CHATBURN ROAD CLITHEROE BB7 2AP	
TITLE	LOCATION AND BLOCK PLAN	
SCALE	AS NOTED @ A3	JOB NO 18778-602
DRAWN	STEPHEN YAPP	DWG NO PA01
DATE	05.06.2019	REVISION DATE
CHECKED		
DATE		

ADCOCK ASSOCIATES

ELTA HOUSE, BIRMINGHAM ROAD, STRATFORD UPON AVON CV37 9AQ  
enquiries@adcockassociates.co.uk Tel: +44(0)1789 414202 Fax: +44(0)1789 267741

DESIGN ARCHITECTURE PROJECT MANAGEMENT