
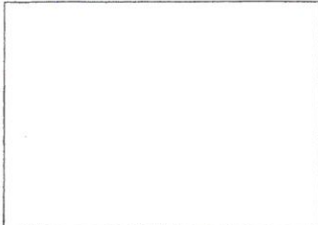
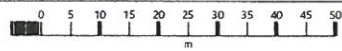


North West Reclamation Yard

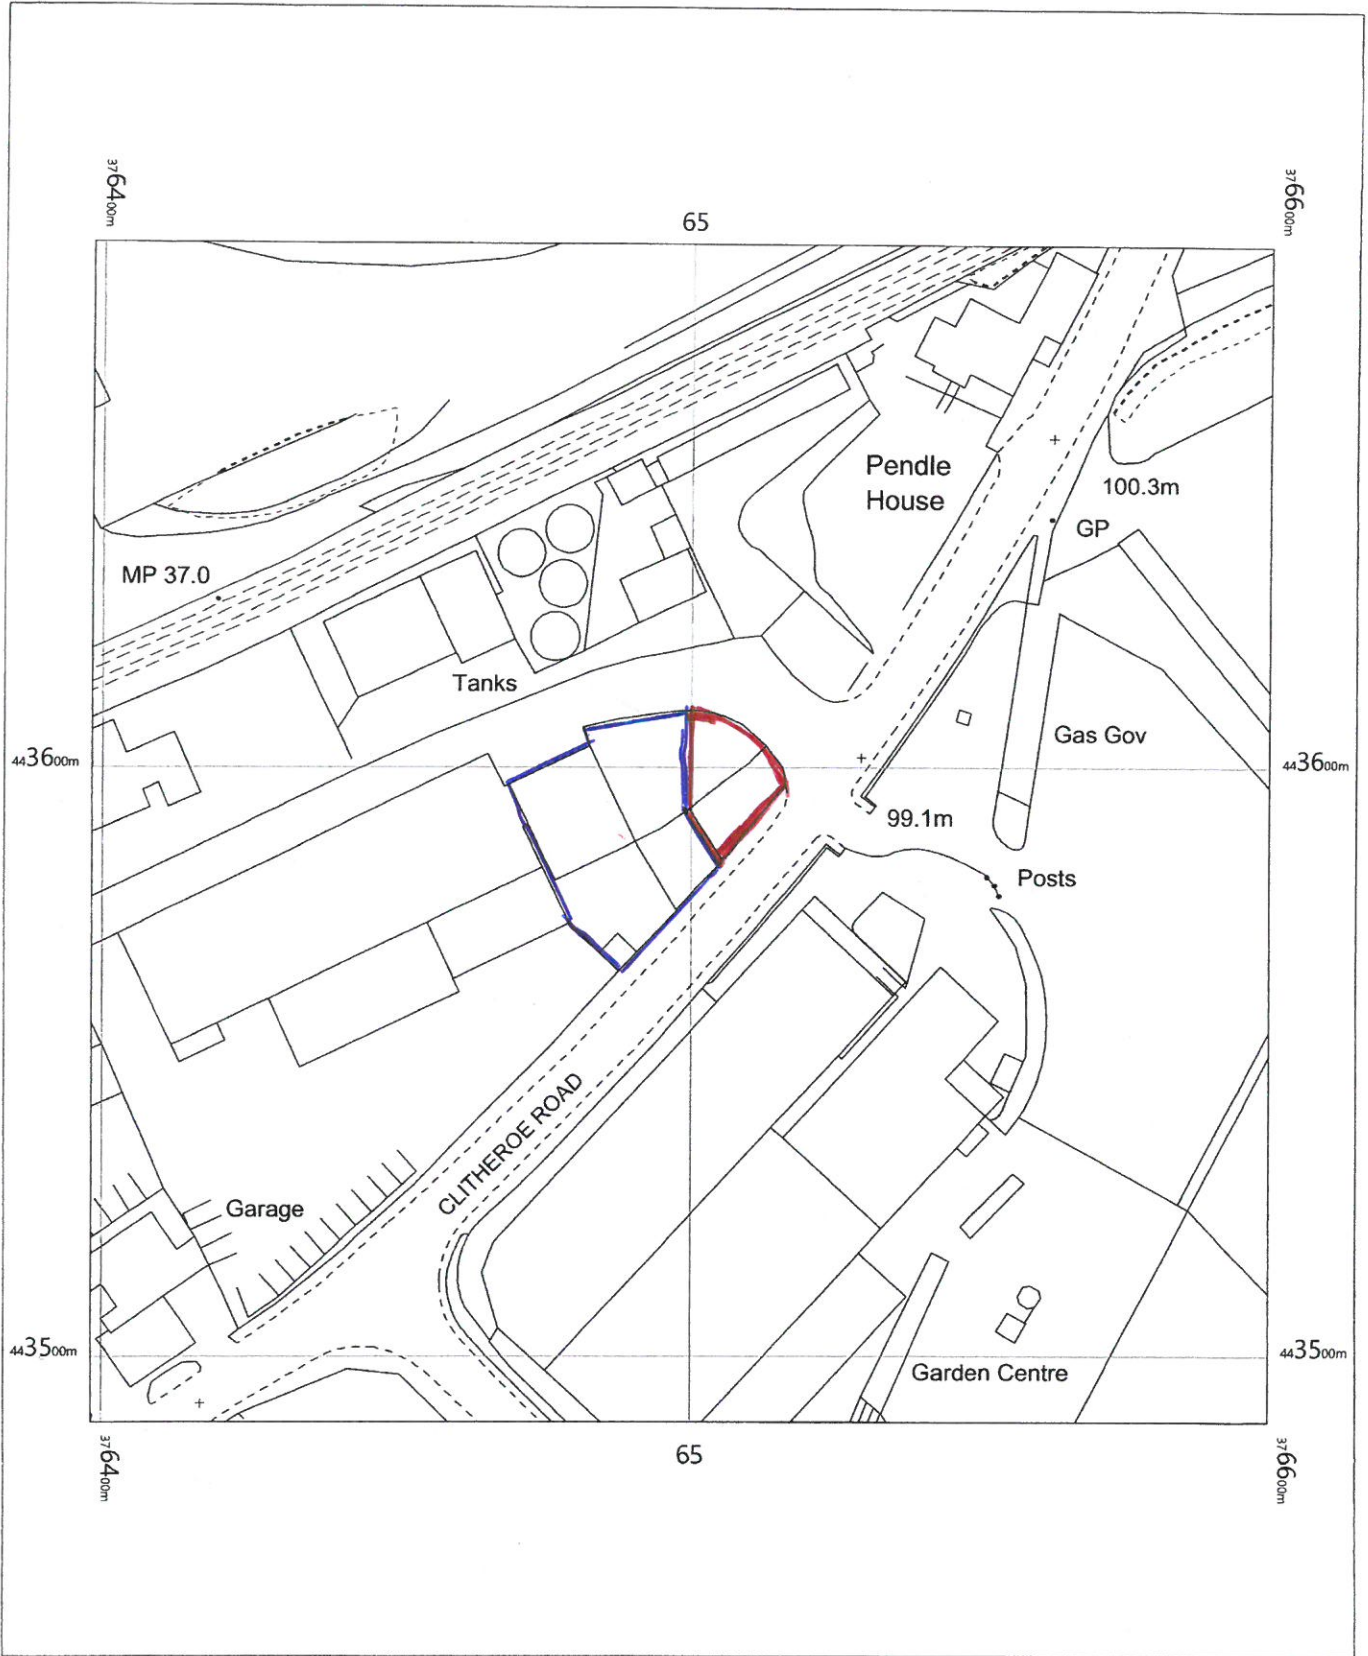

OS MasterMap 1250/2500/10000 scale
Monday, July 8, 2019, ID: BLJT-00812374
www.planningapplicationmaps.co.uk

1:1250 scale print at A4, Centre: 376498 E, 443589 N

©Crown Copyright Ordnance Survey. Licence no. 100051661

