


Dimensions are to be checked on site. Do not scale from drawings. Report discrepancies to the Architect.

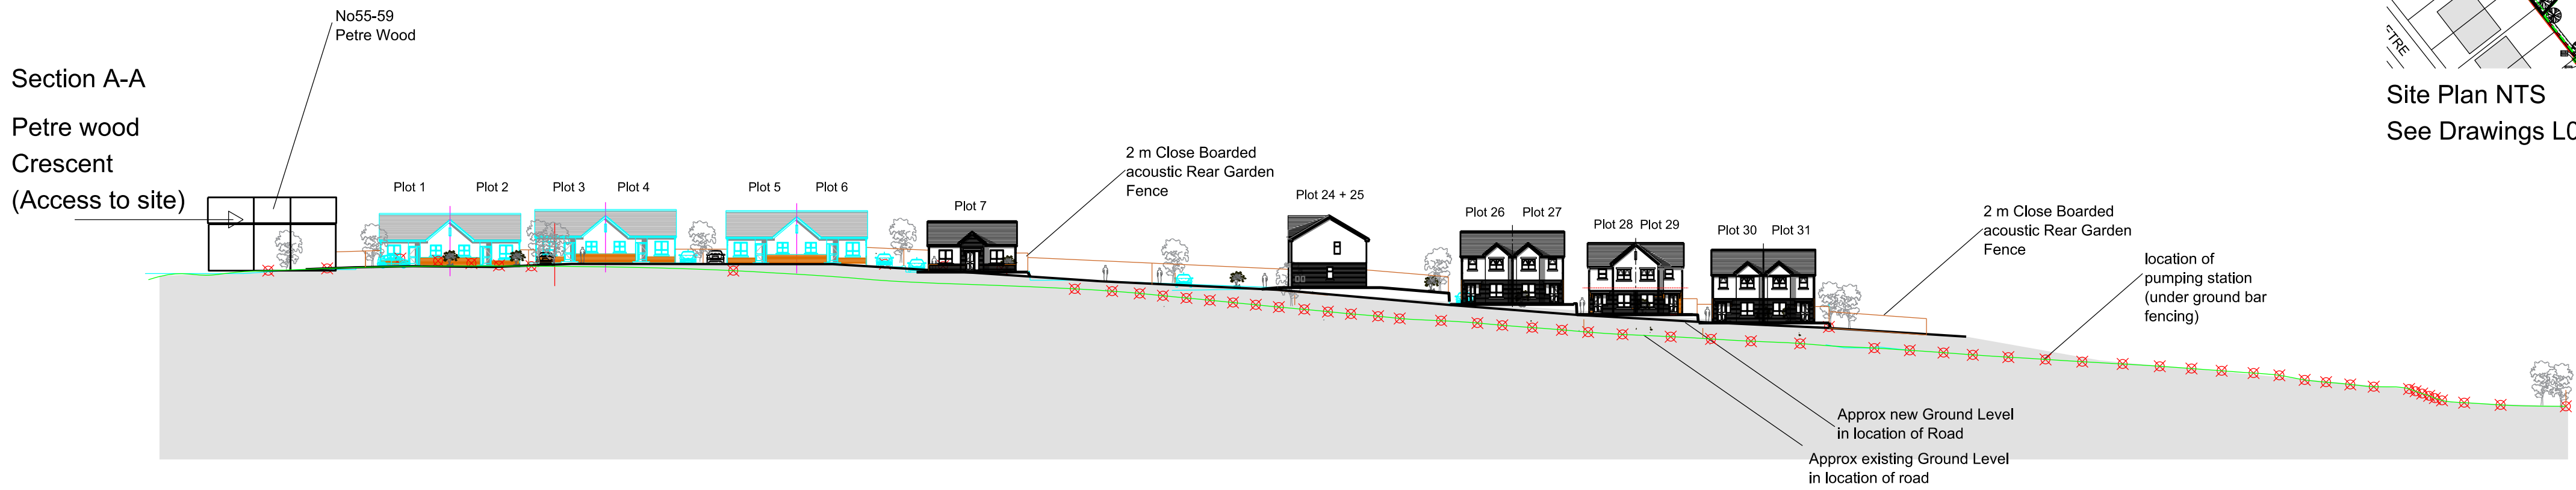

Site Plan NTS
See Drawings L03 + L04 for scaled plans