

BLOCK 2 - HT2 - 2B3P BUNGALOW 63M2

Dimensions are to be checked on site. Do not scale from drawings. Report discrepancies to the Architect.



BLOCK LOCATION KEY - NTS


Associated Drawings

Proposed Site Plan	L004
House Type 1	L005
House Type 3	L007
House Type 4	L008


NOTES

All dimensions are structural, taken from the outer edge of the blockwork or studs as applicable.


Rain water pipe locations vary between units. See site plan L102 and engineers drainage drawing for details.

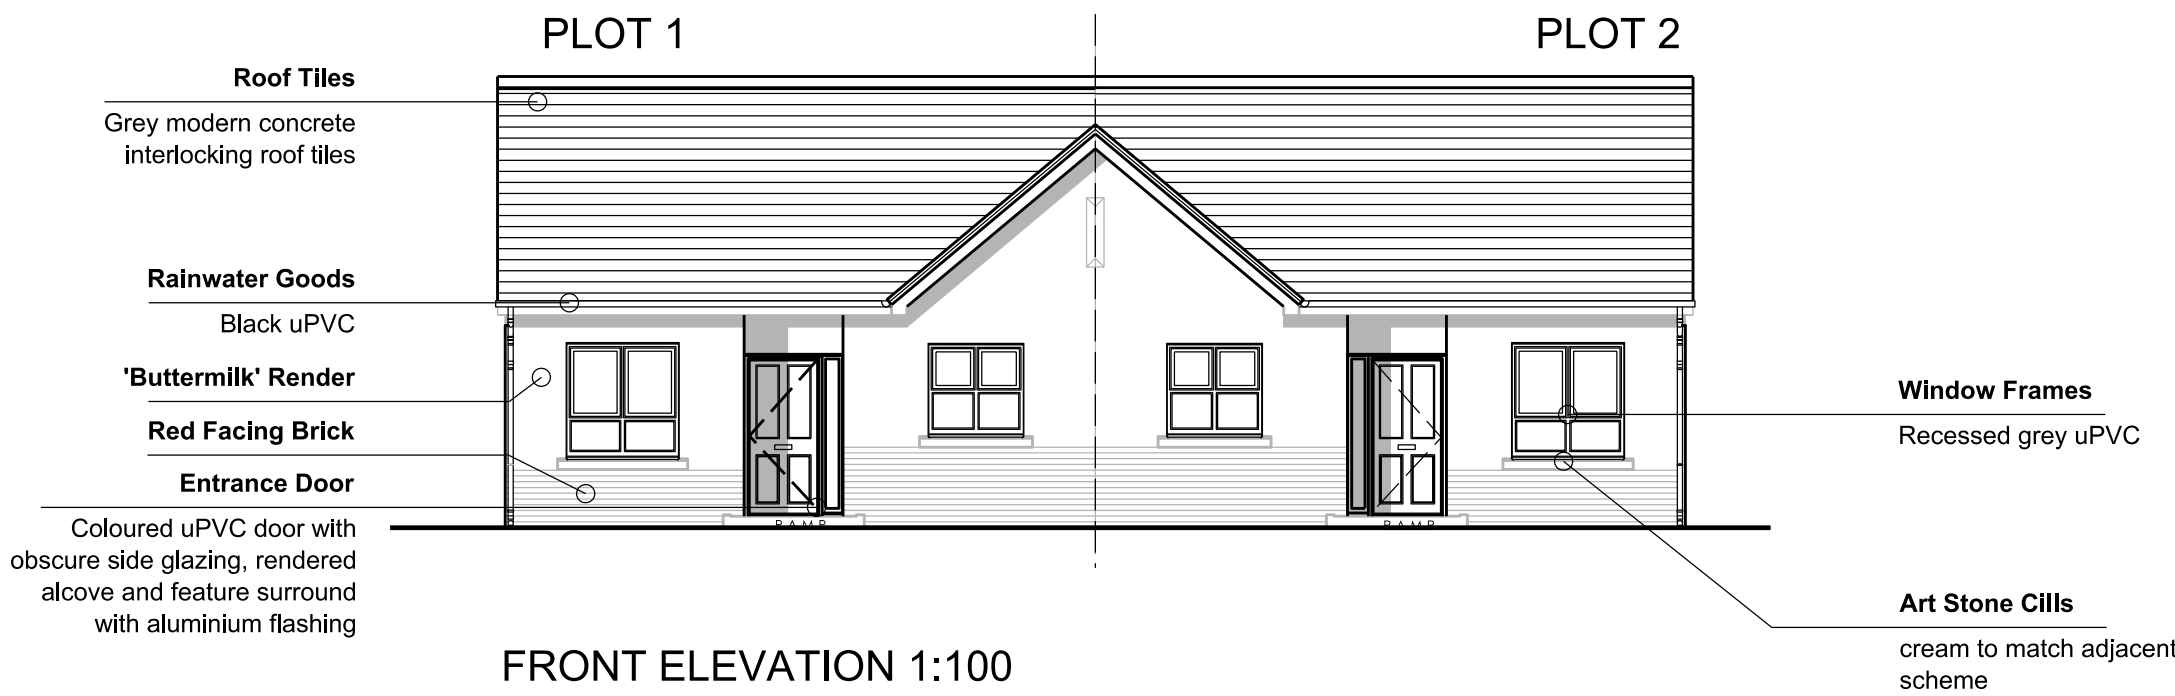


FRONT ELEVATION 1:100

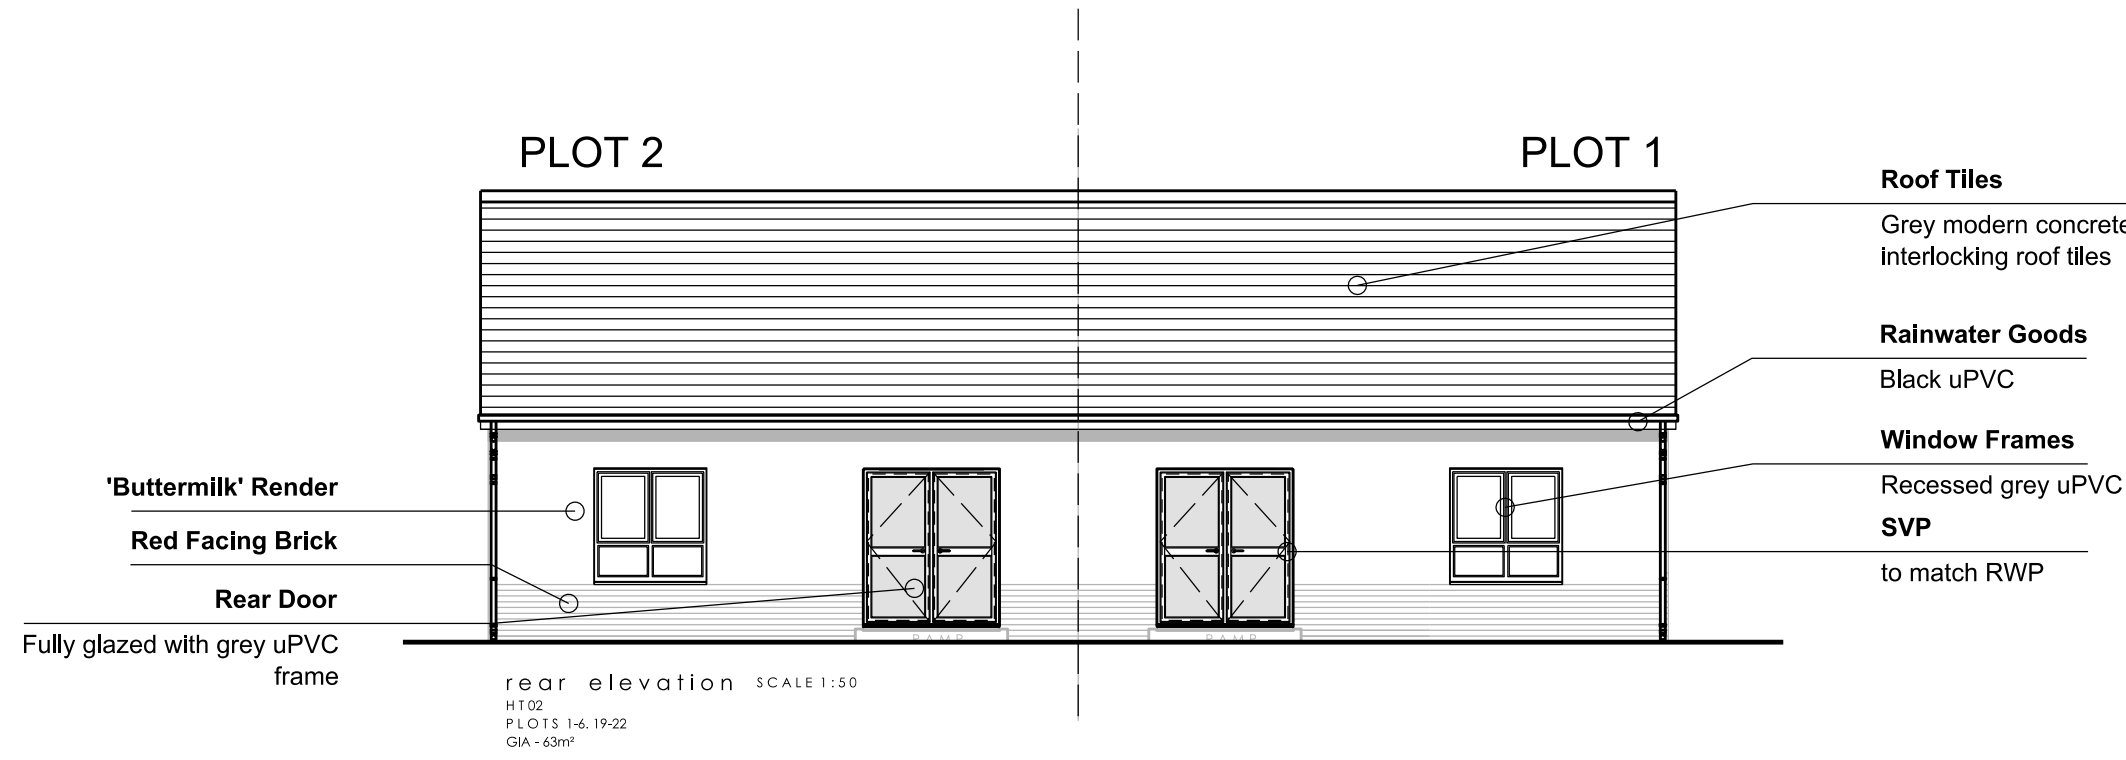


REAR ELEVATION 1:100

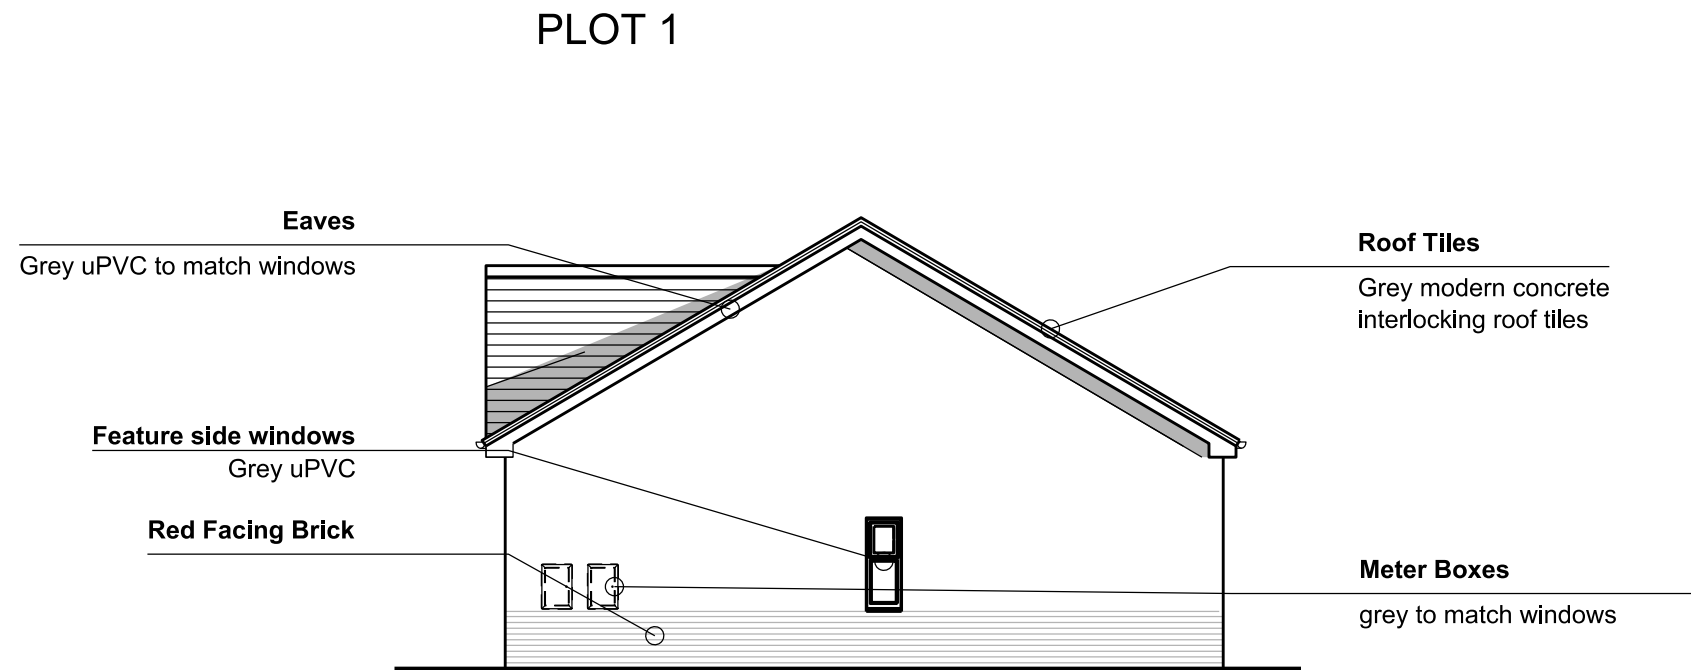

SIDE ELEVATION A 1:100

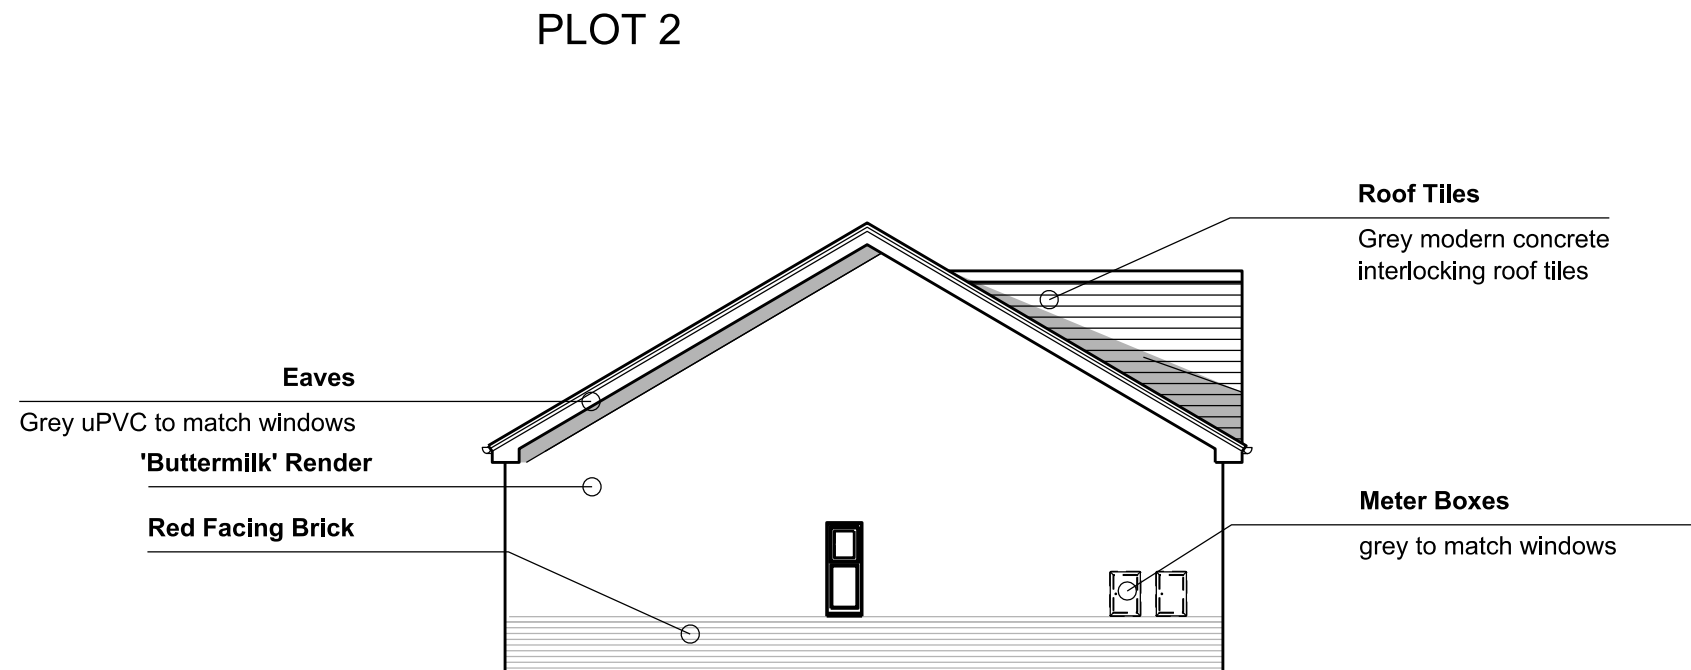


SIDE ELEVATION B 1:100

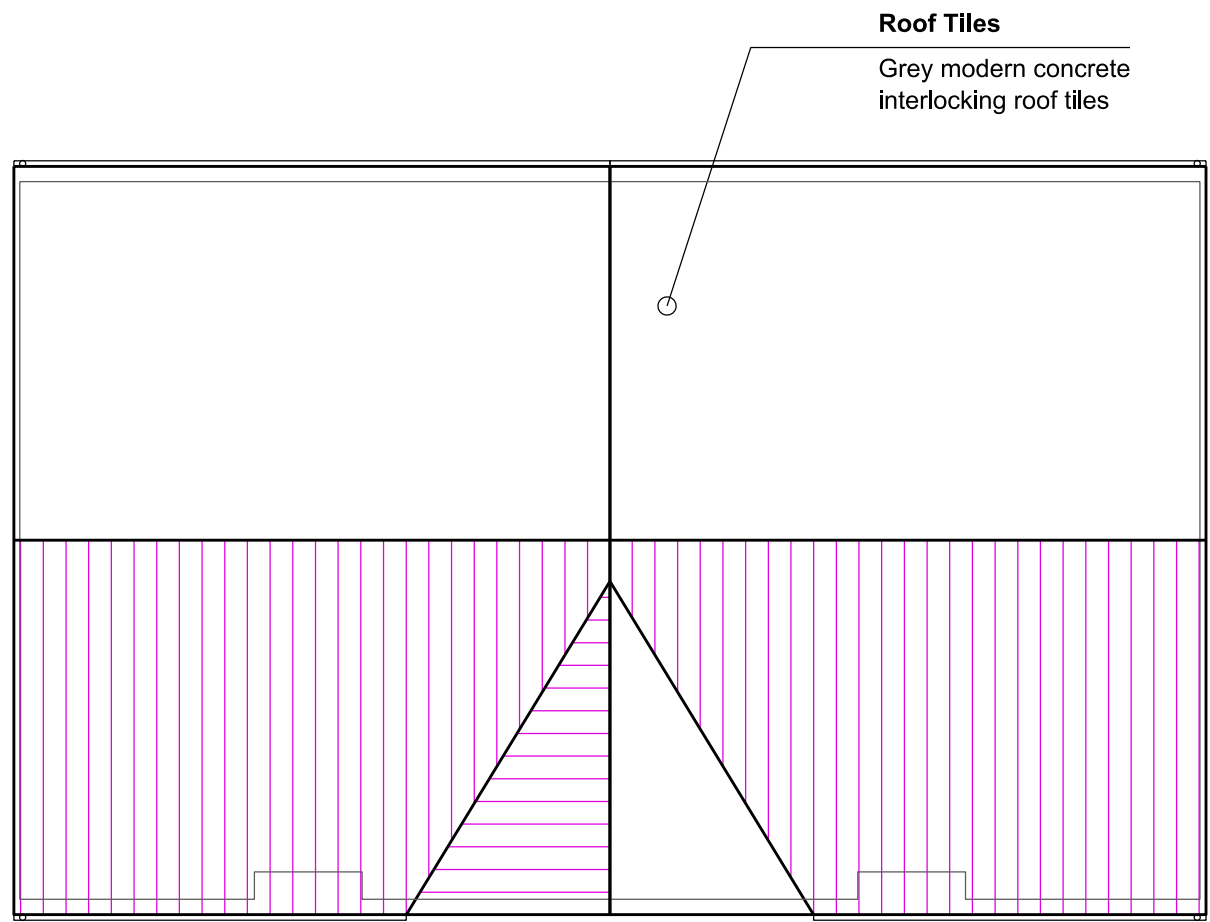

ROOF PLAN 1:100

Elevation Key

	Main Brick (red)
	Skirting brick (red)
	Render

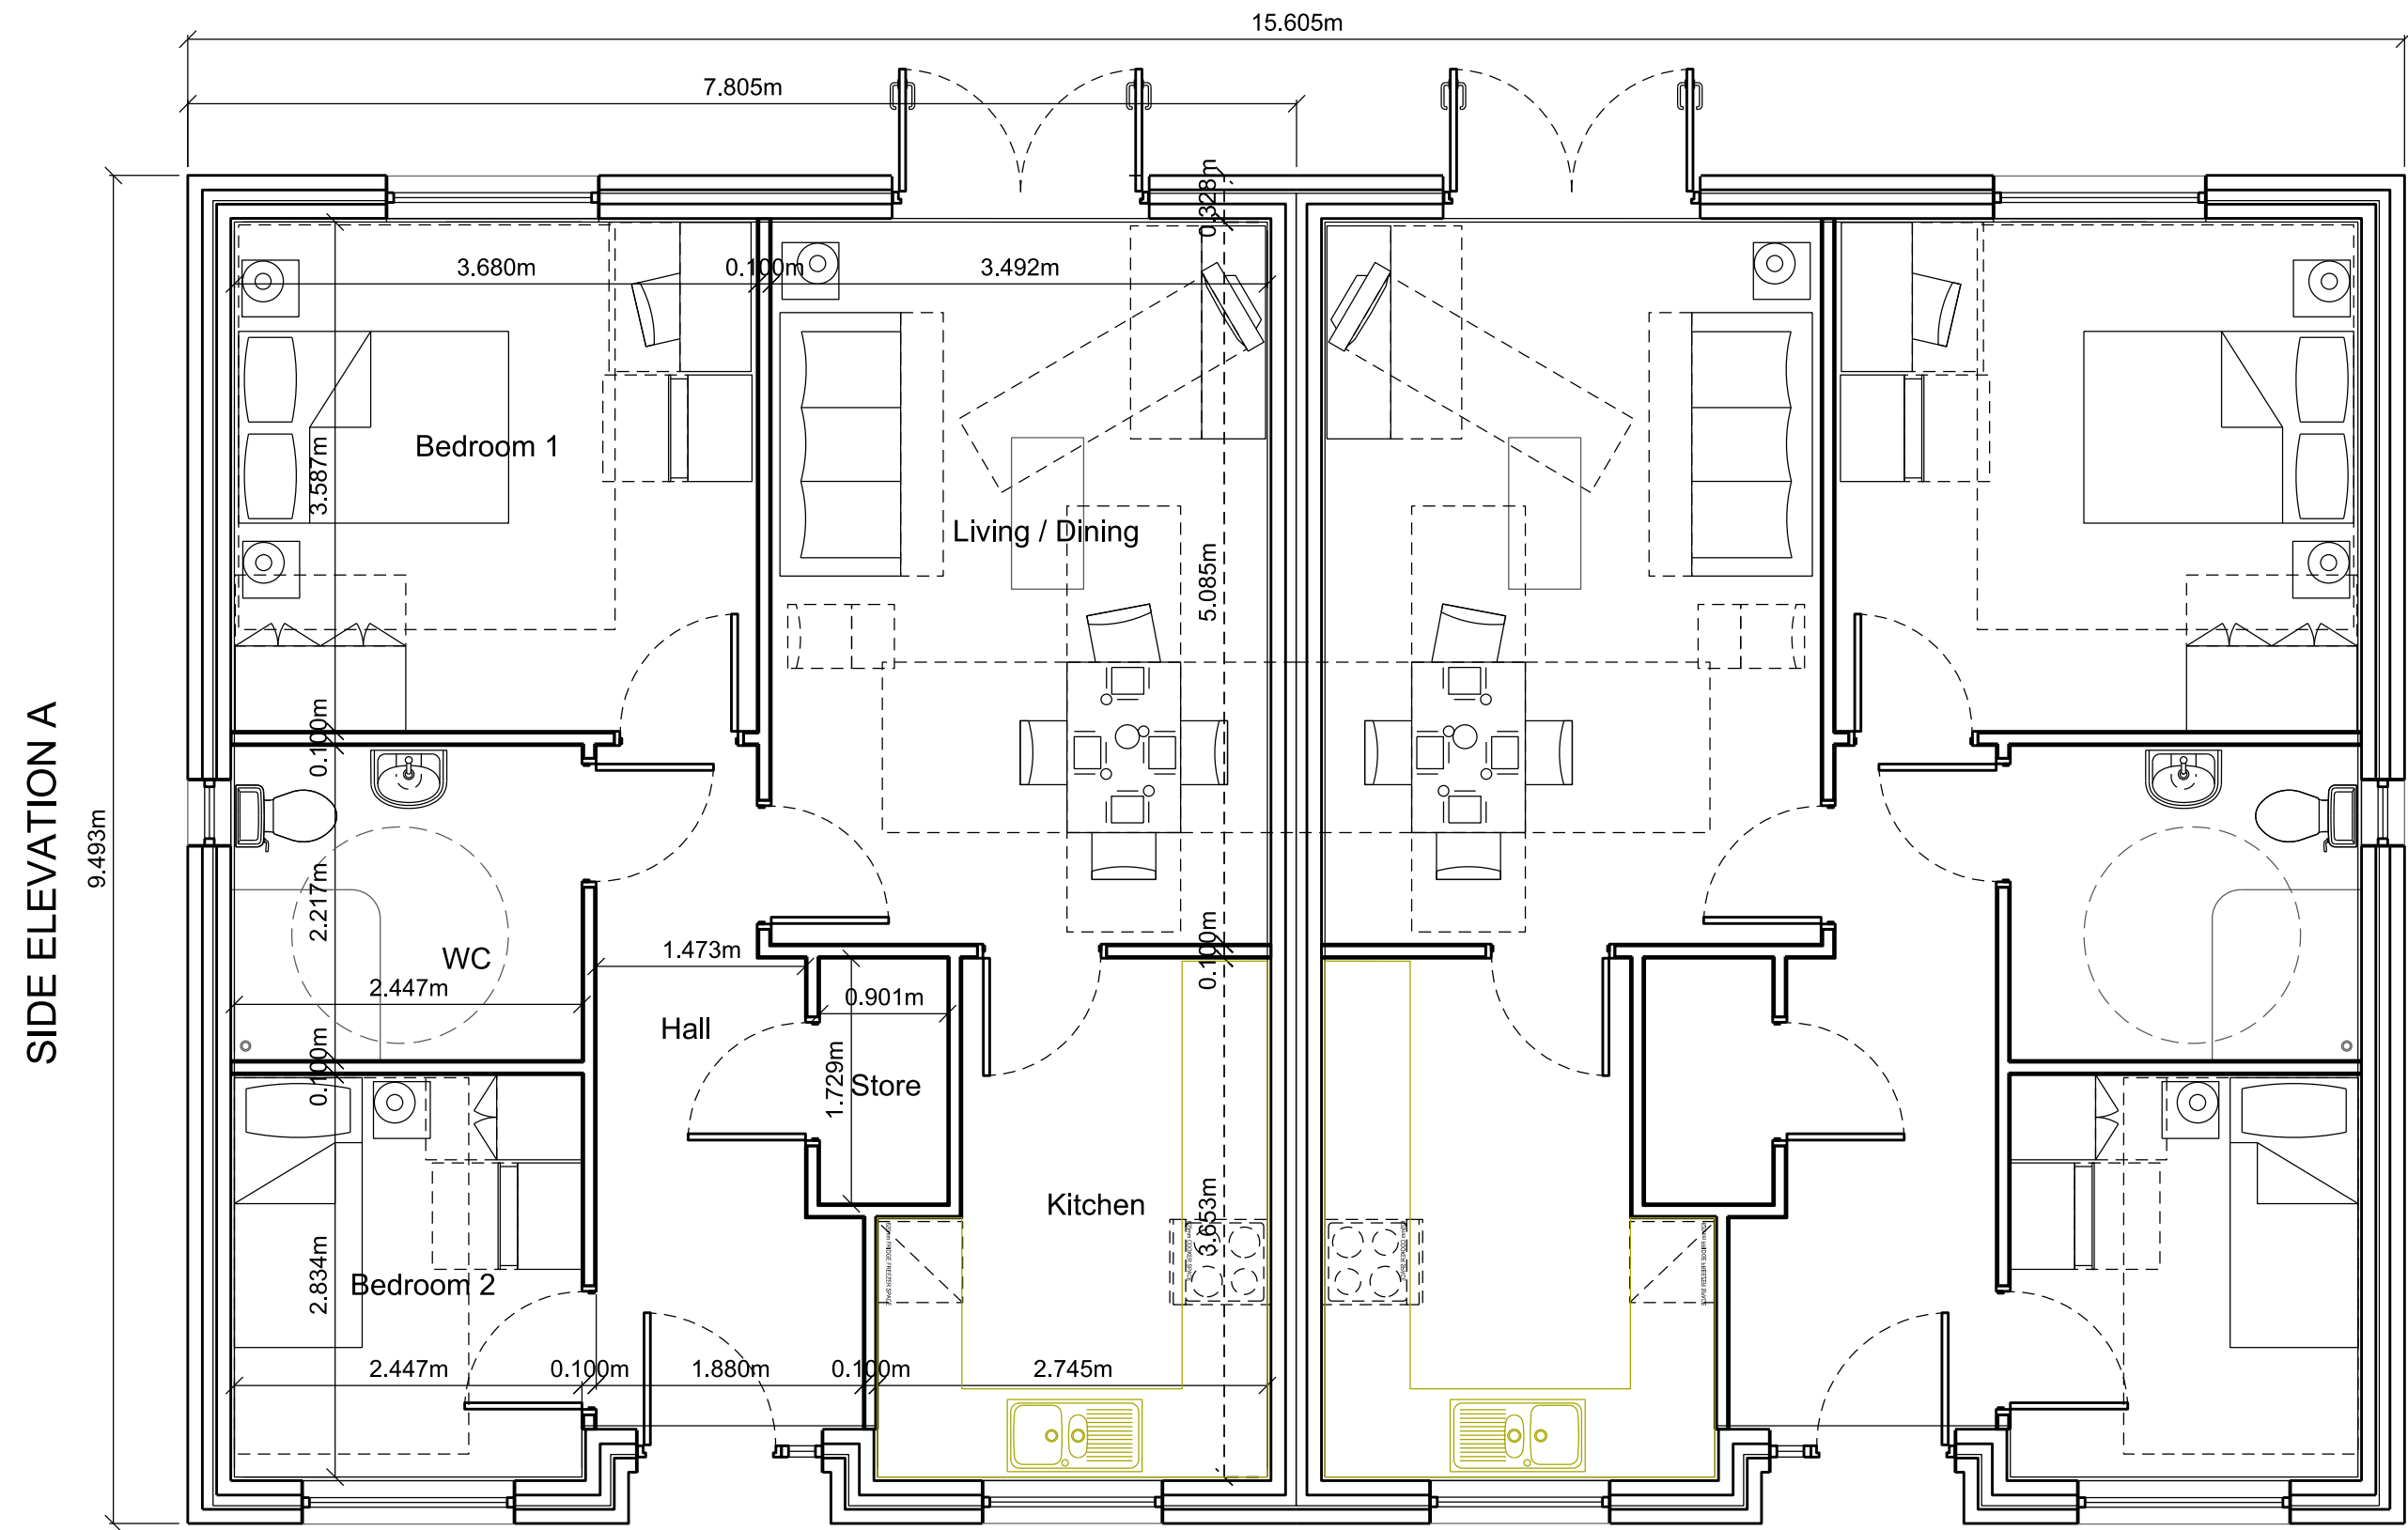

PLOT 1

PLOT 2

GROUND FLOOR PLAN 1:50

DESIGNATION	TITLE	DATE	INITIALS
PROJECT	DETAILS OF REVISION		
Land at Petre Wood Crescent Langho	BLOCK 2 - House Type 2		
JOHN MCCALL ARCHITECTS LTD No .1 Arts Village, Henry Street, Liverpool L1 5BS Tel: 0151 707 1818 Fax: 707 1819 Old Coop Building, Church Street, Hayfield, SK22 2JE e-mail: admin@johnmccall.co.uk	1714 CG	May 19	PLANNING L006 CG VAR