
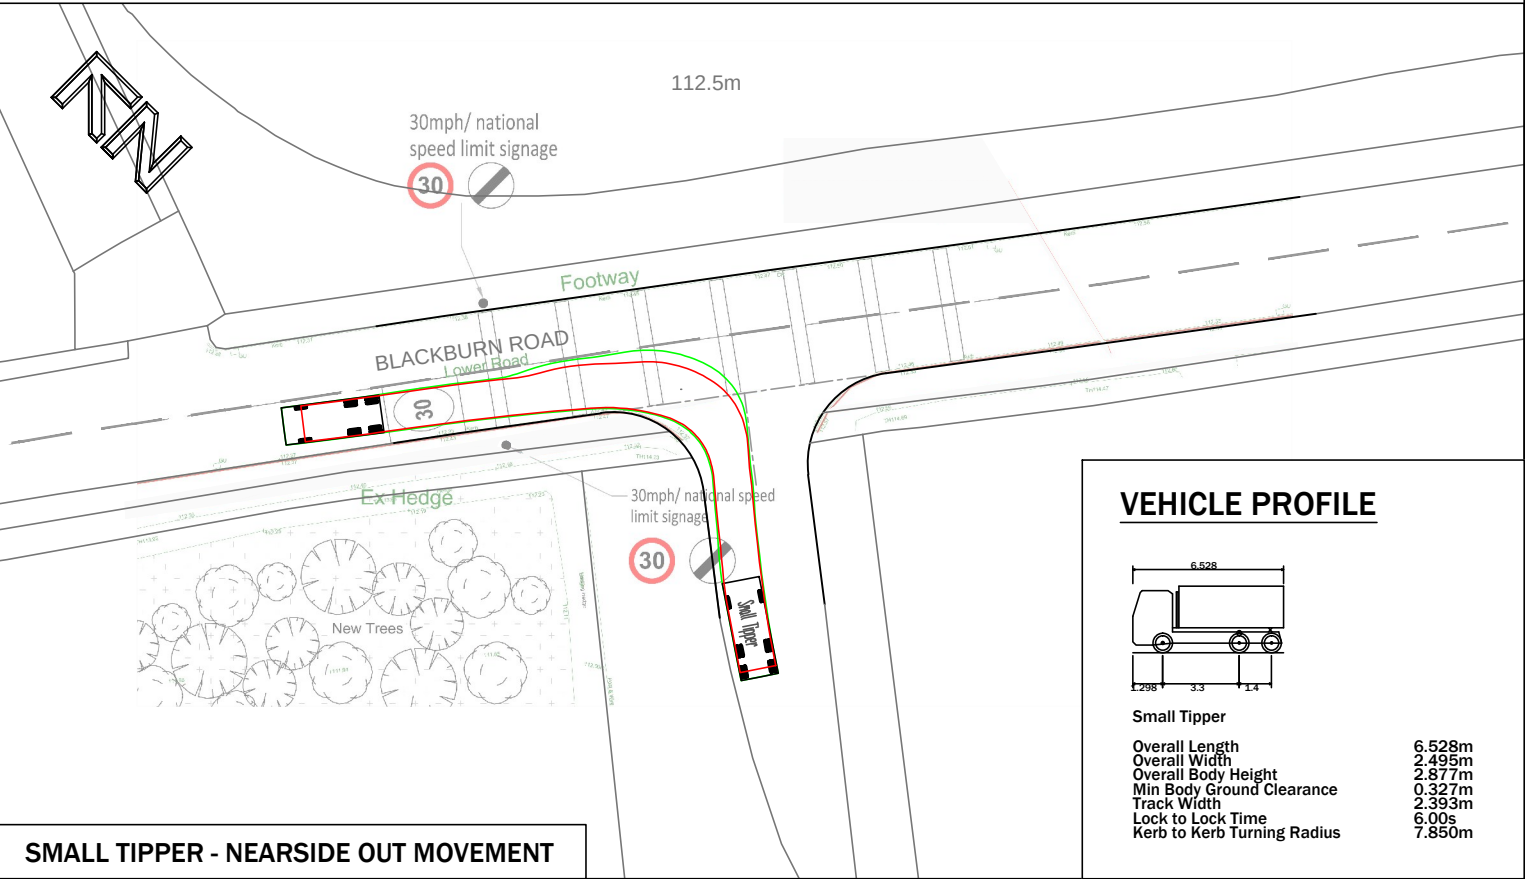
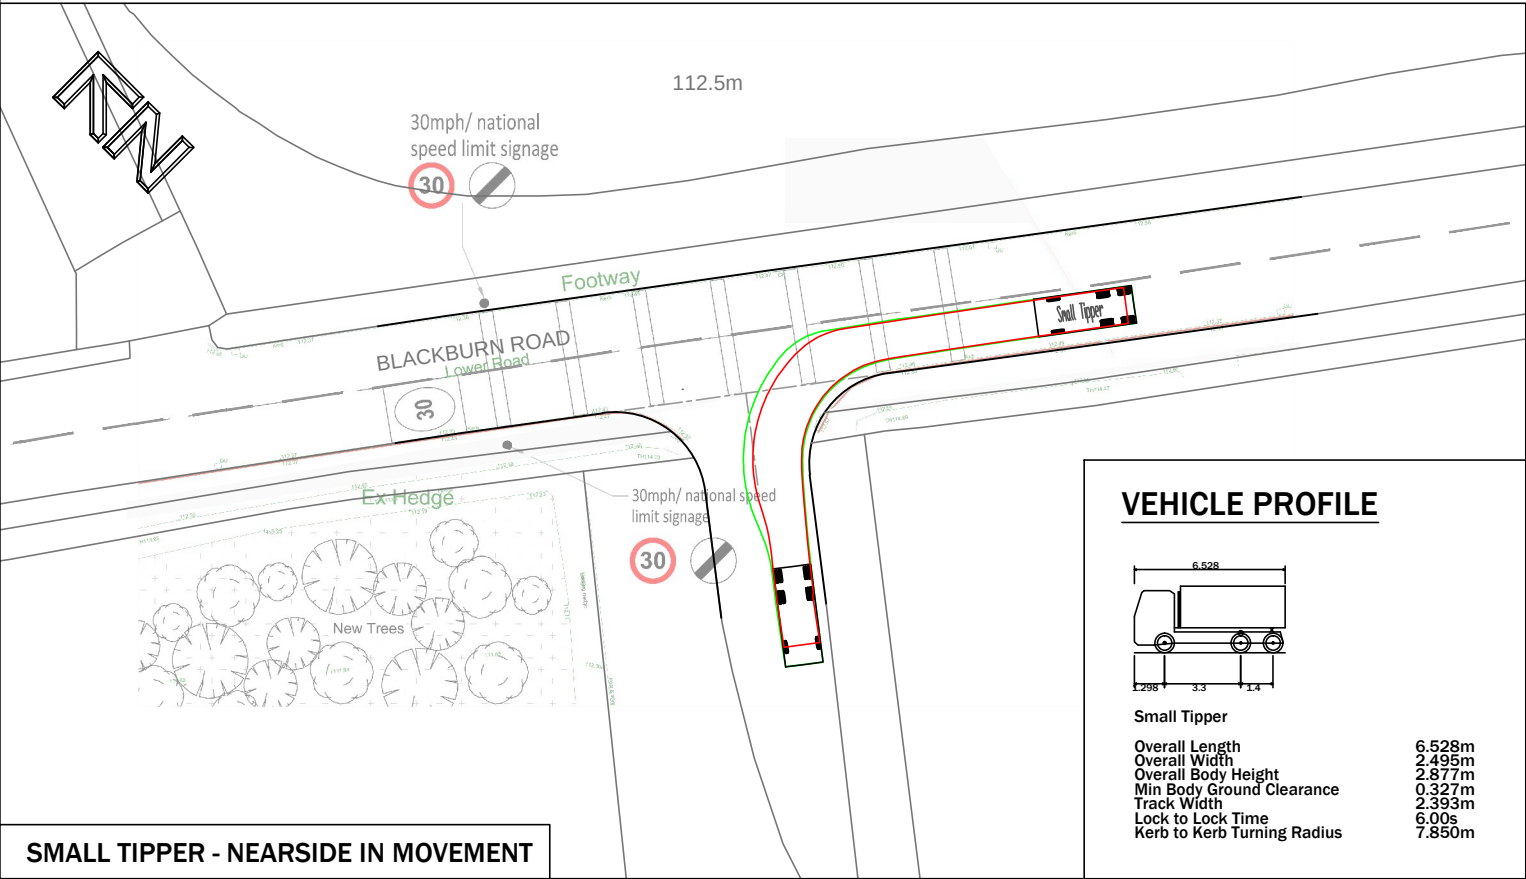
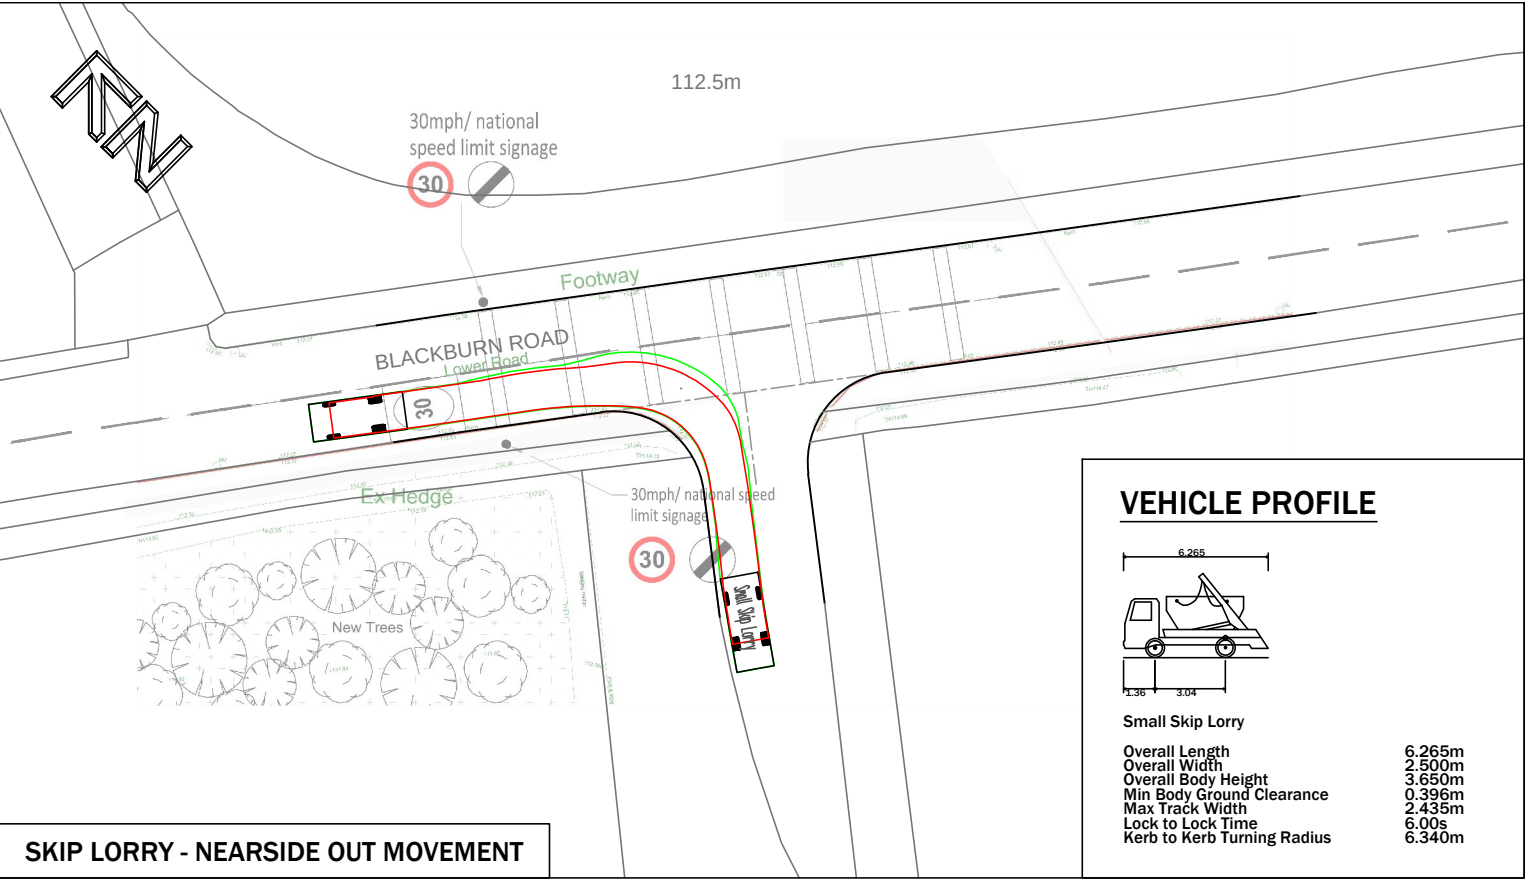


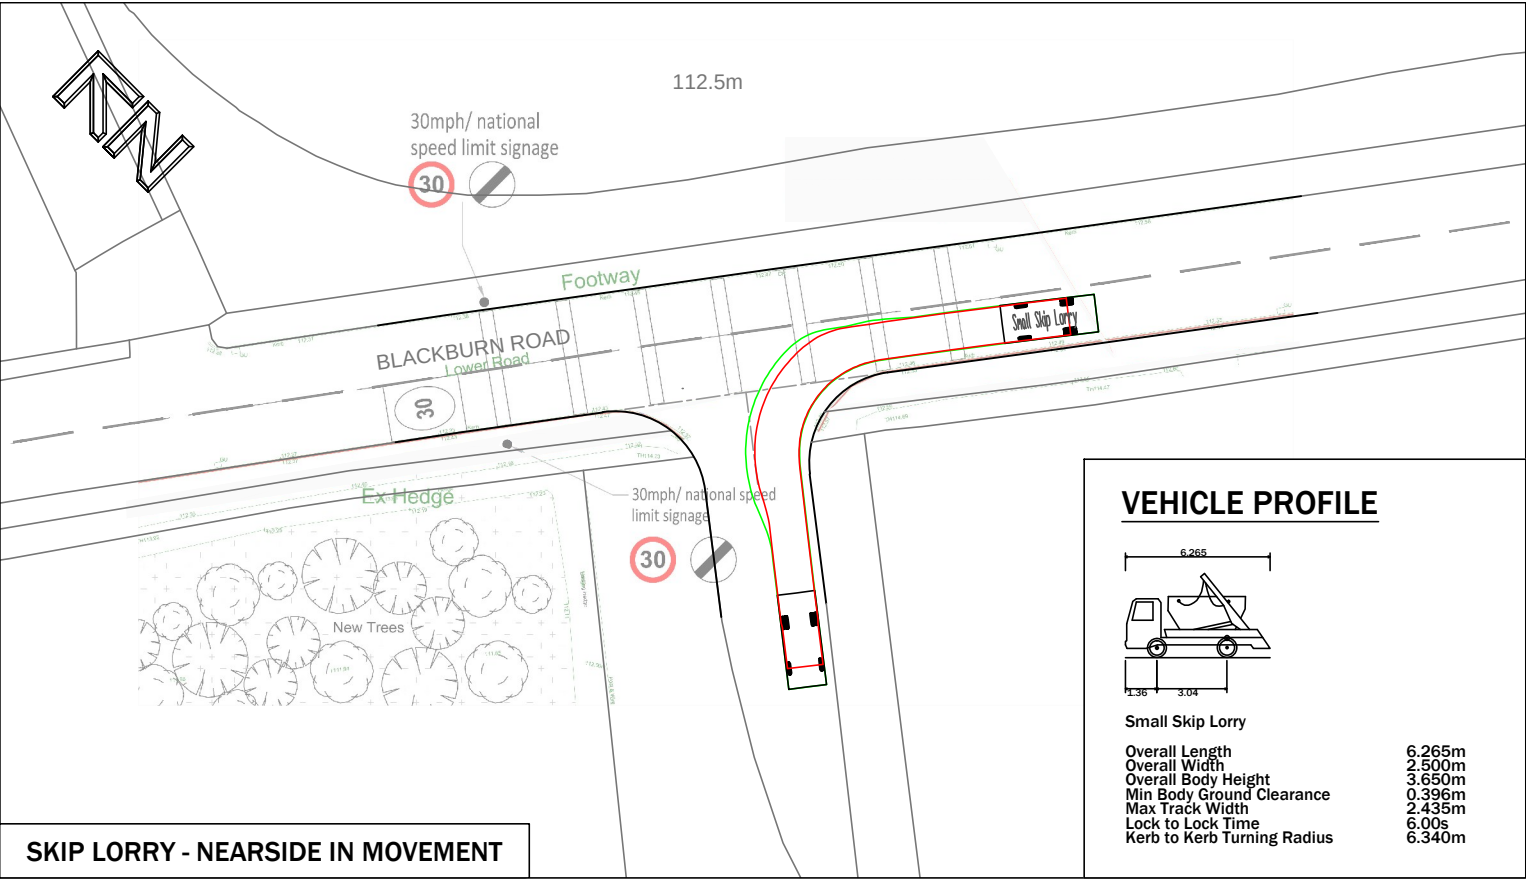

 9 Hurricane Court Liverpool International Business Park Estuary Boulevard Liverpool L24 8RL www.primetp.co.uk 0151 728 1860					Project LOWER ROAD (AKA BLACKBURN ROAD), LONGRIDGE, PR3 2YY	Drawn by VB	Issue date 22 OCT 2019
	*	*	*	*		Scale(s) 1:500 @A3	
	Rev	Date	By	Revision notes	Title SWEPT PATH ANALYSIS		Drawing No P19091-001
	Status INFORMATION						