




SKIP LORRY - NEAR SIDE IN MOVEMENT

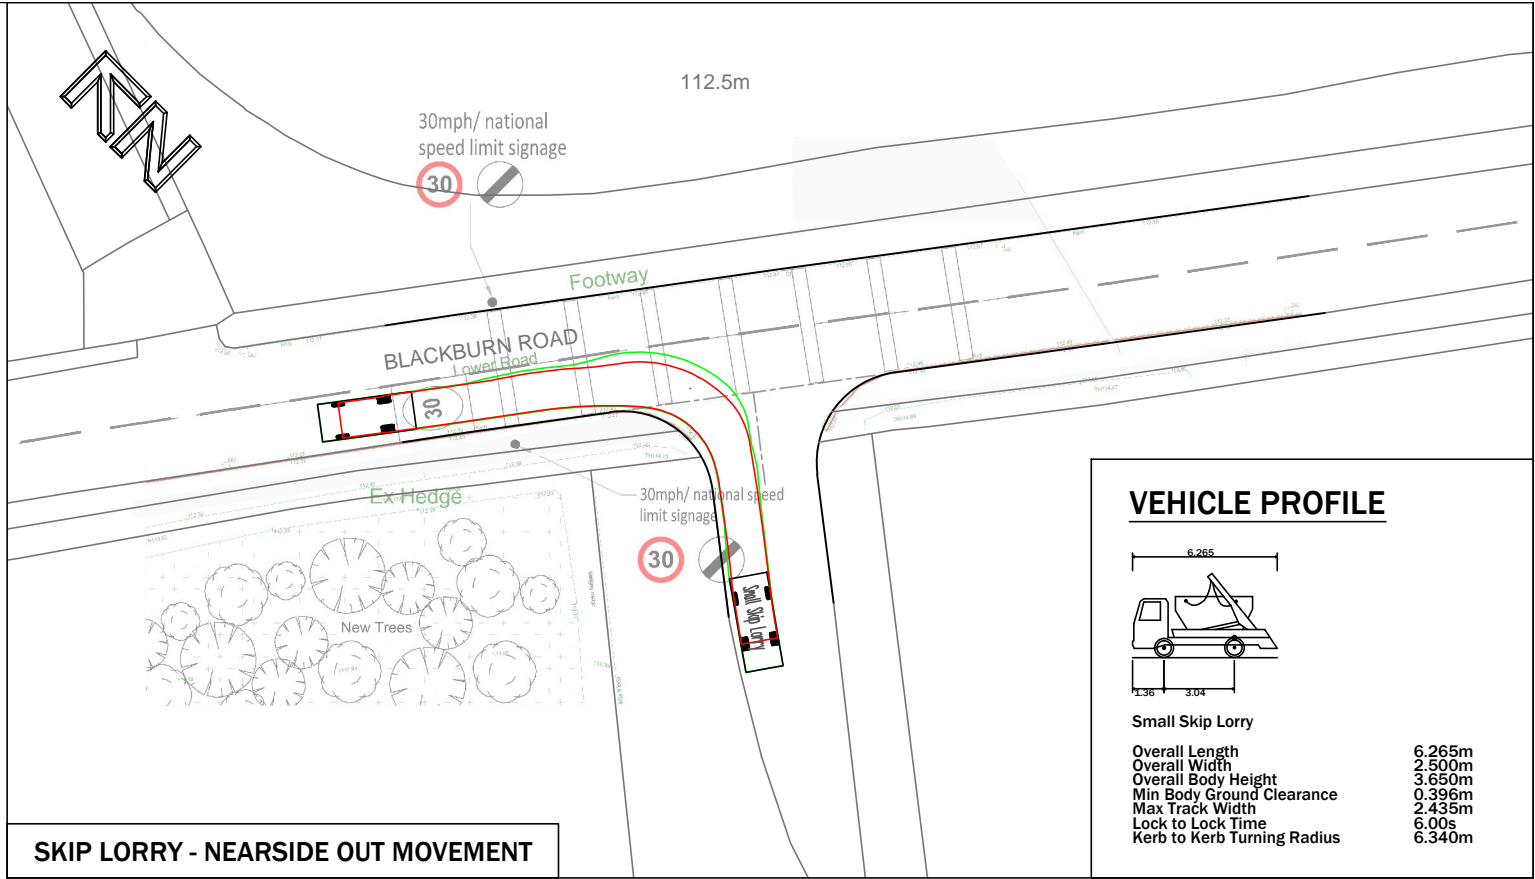


SKIP LORRY - NEAR SIDE OUT MOVEMENT

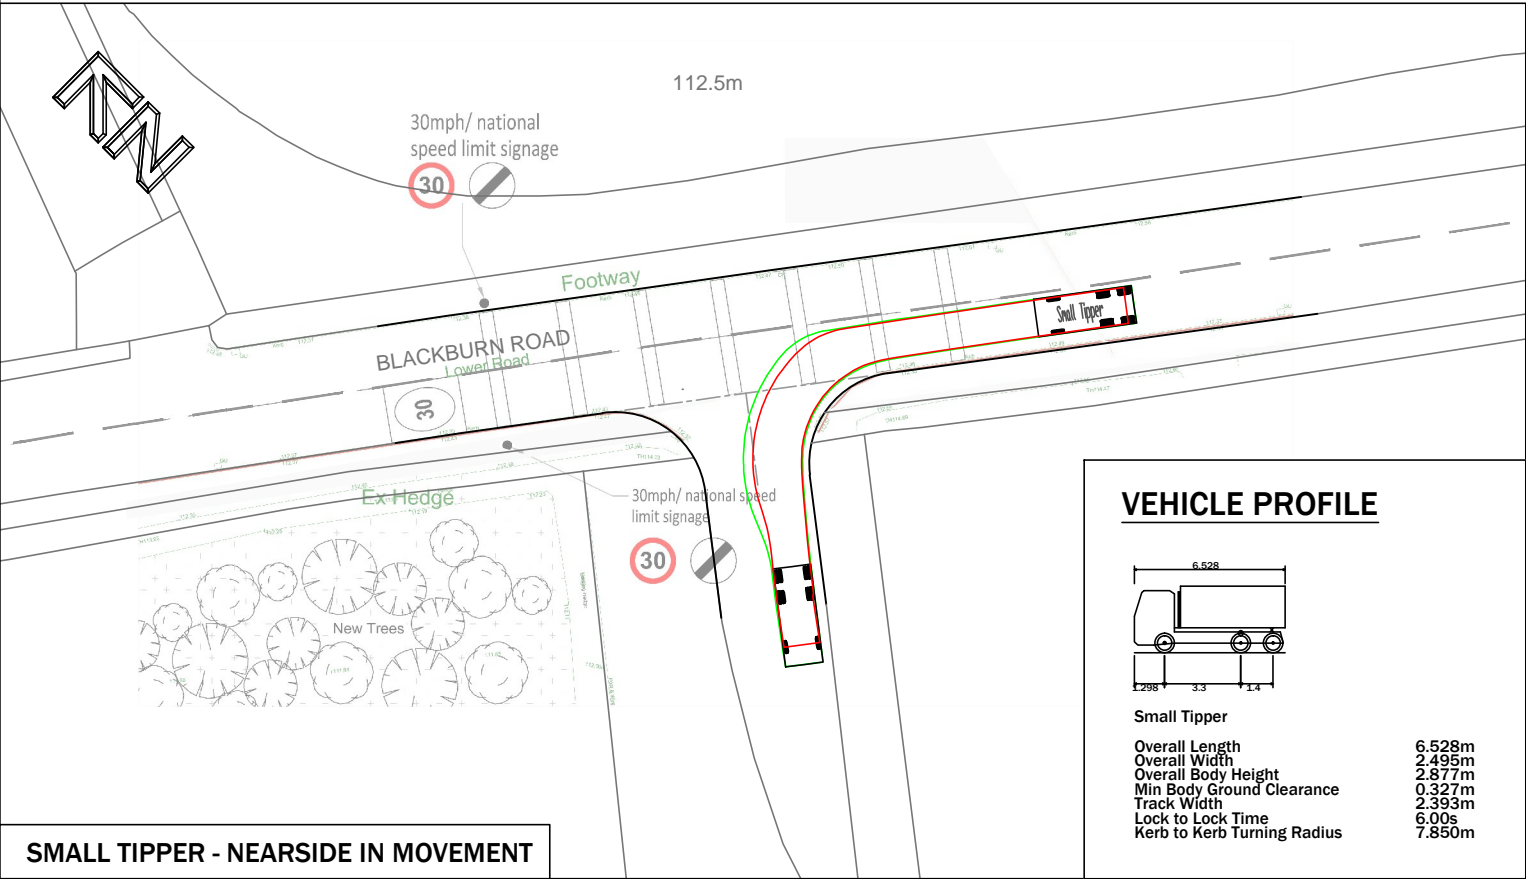

SMALL TIPPER - NEAR SIDE IN MOVEMENT

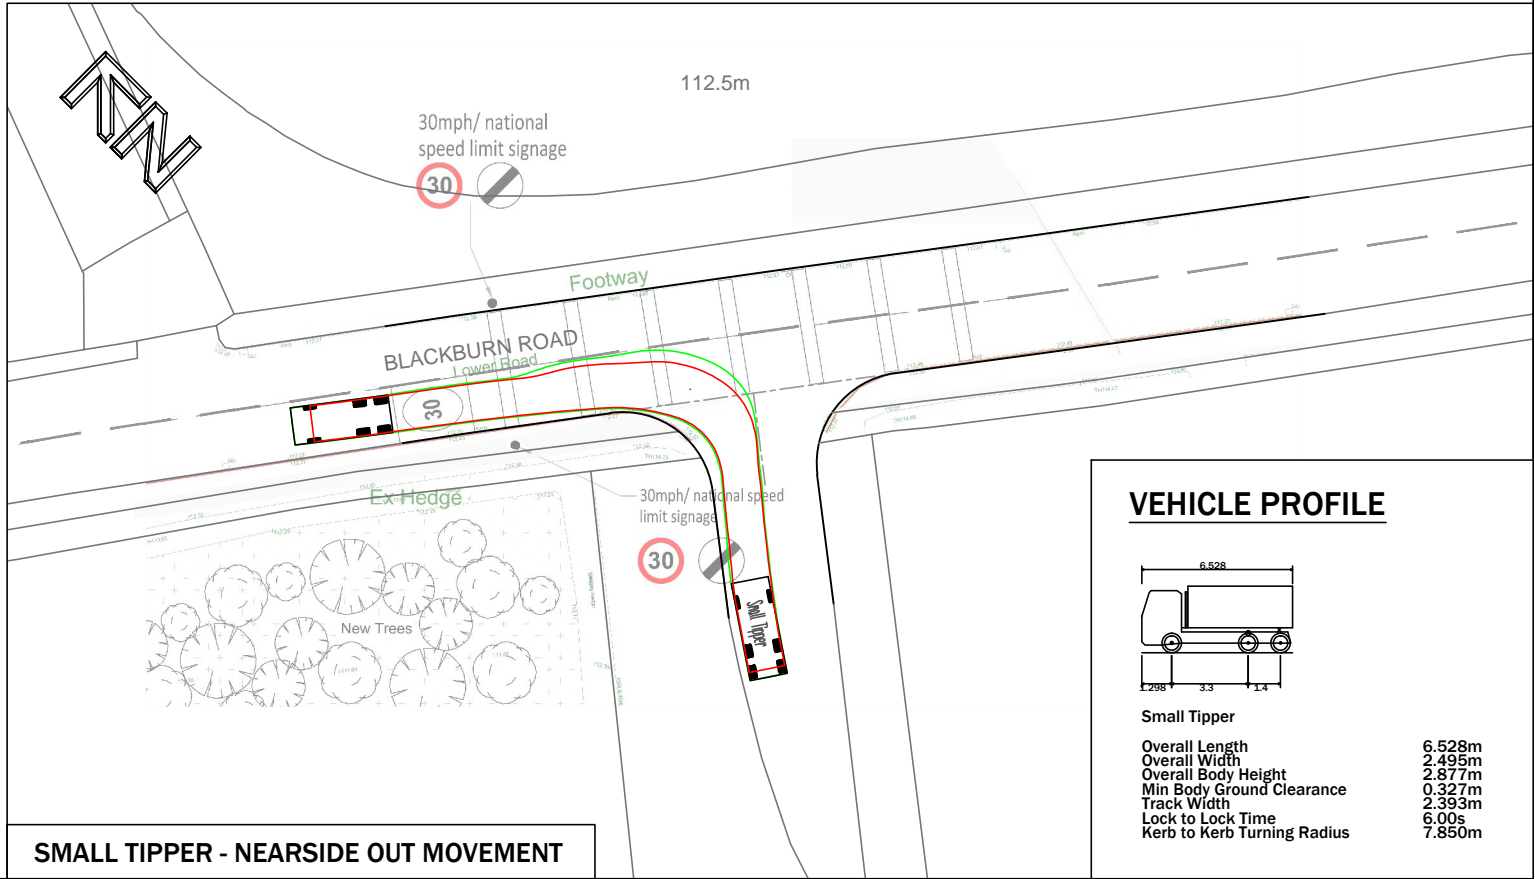

SMALL TIPPER - NEAR SIDE OUT MOVEMENT

<div><p>9 Hurricane Court Liverpool International Business Park Estuary Boulevard Liverpool L24 8RL www.primetp.co.uk 0151 728 1860</p></div>					Project		LOWER ROAD (AKA BLACKBURN ROAD), LONGRIDGE, PR3 2YY		Drawn by	Issue date
									VB	22 OCT 2019
									Scale(s)	
				Rev	Date	By	Revision notes		1:500 @A3	
				Status				Title	Drawing No	
				INFORMATION				SWEPT PATH ANALYSIS	P19091-001	