




BOX VAN - NEARSIDE IN MOVEMENT

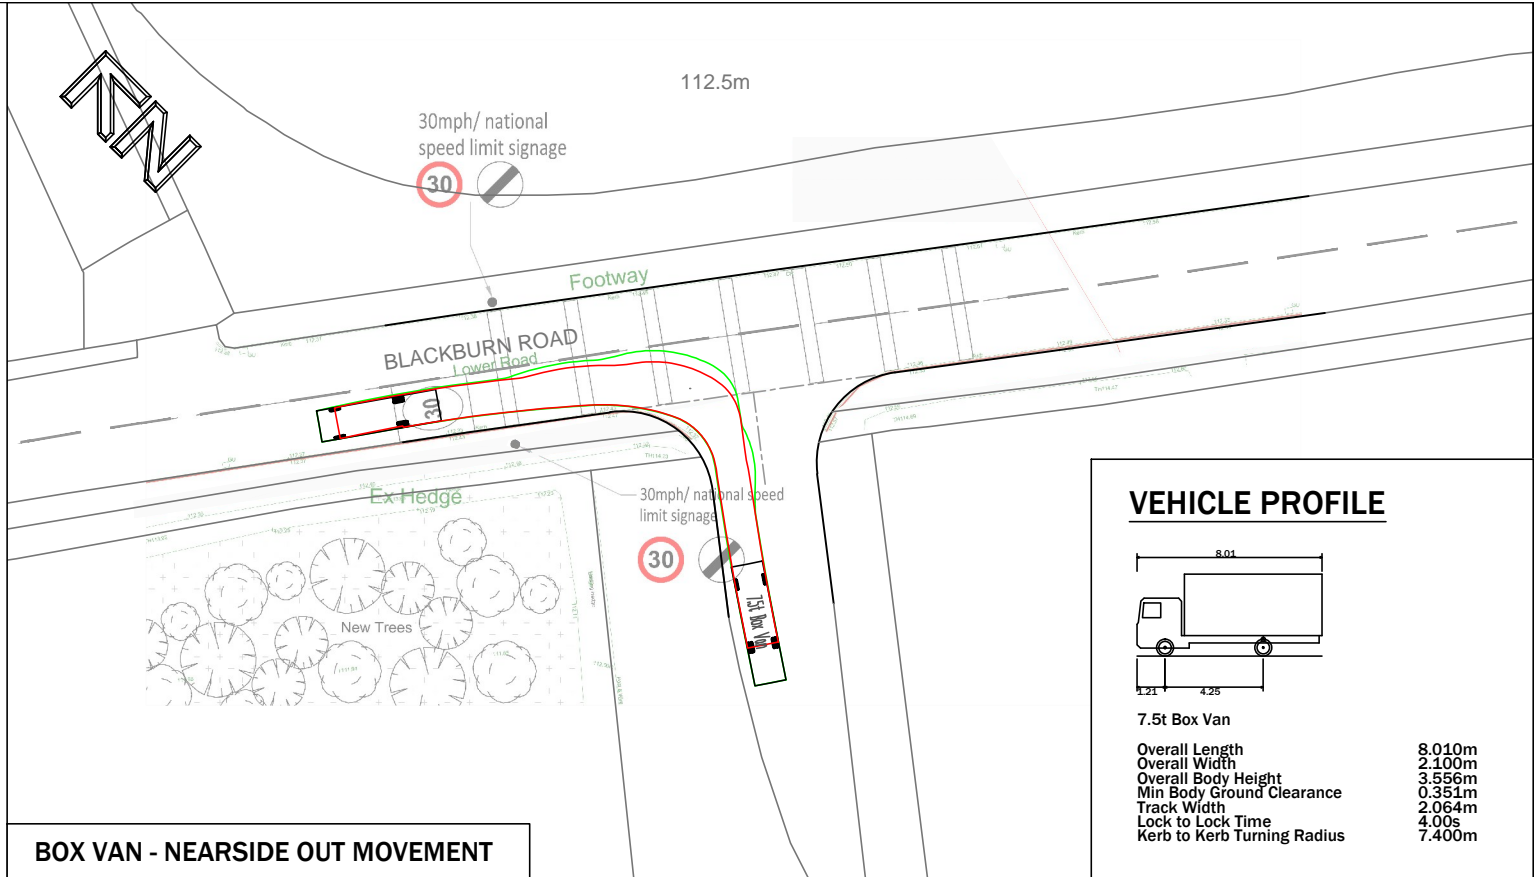


BOX VAN - NEARSIDE OUT MOVEMENT

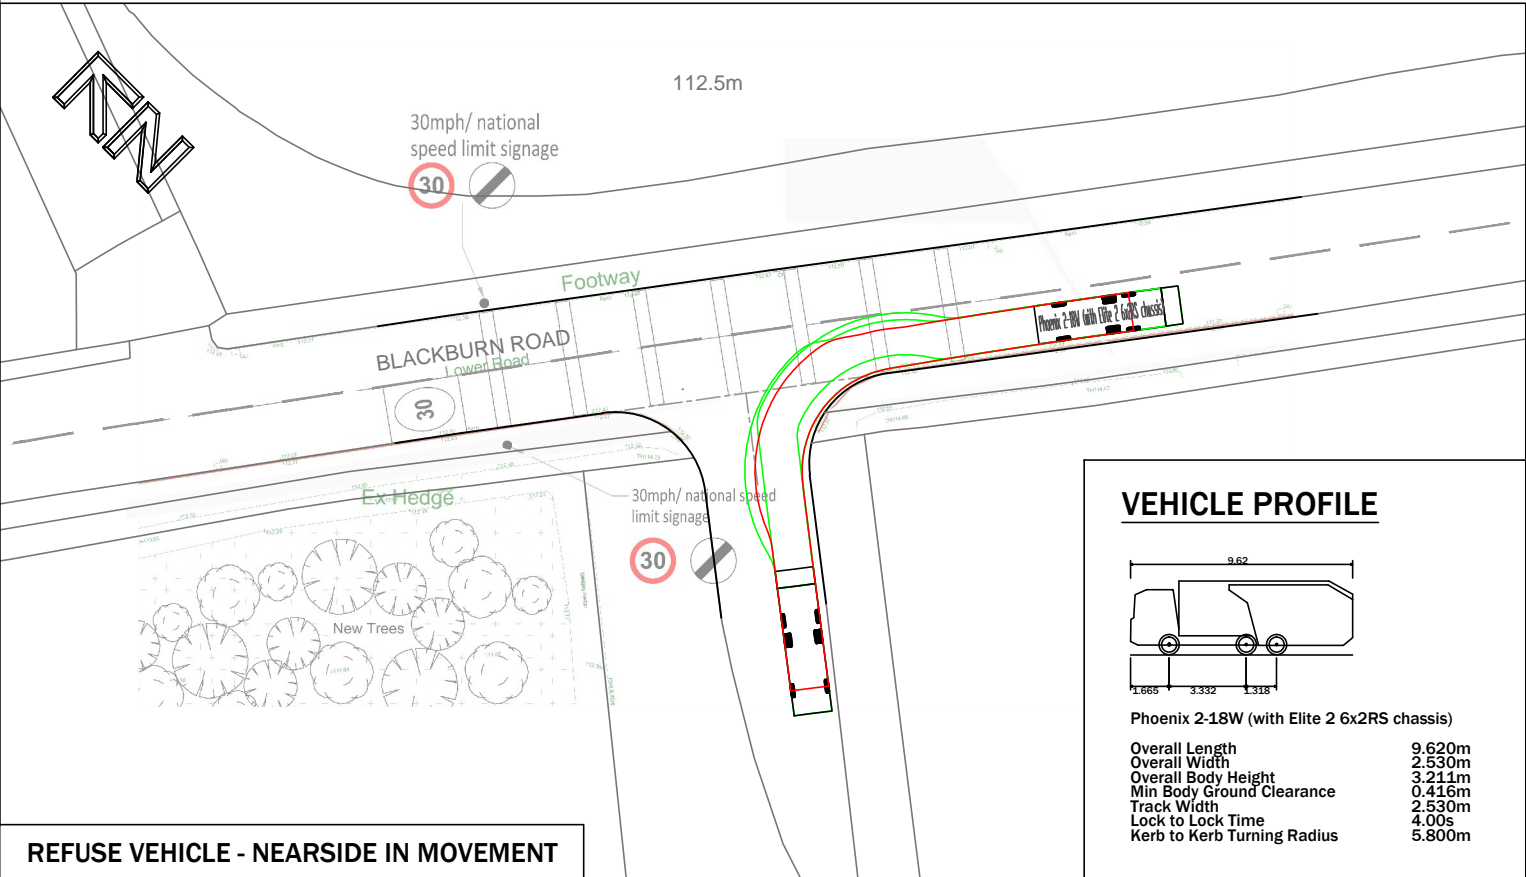

REFUSE VEHICLE - NEARSIDE IN MOVEMENT

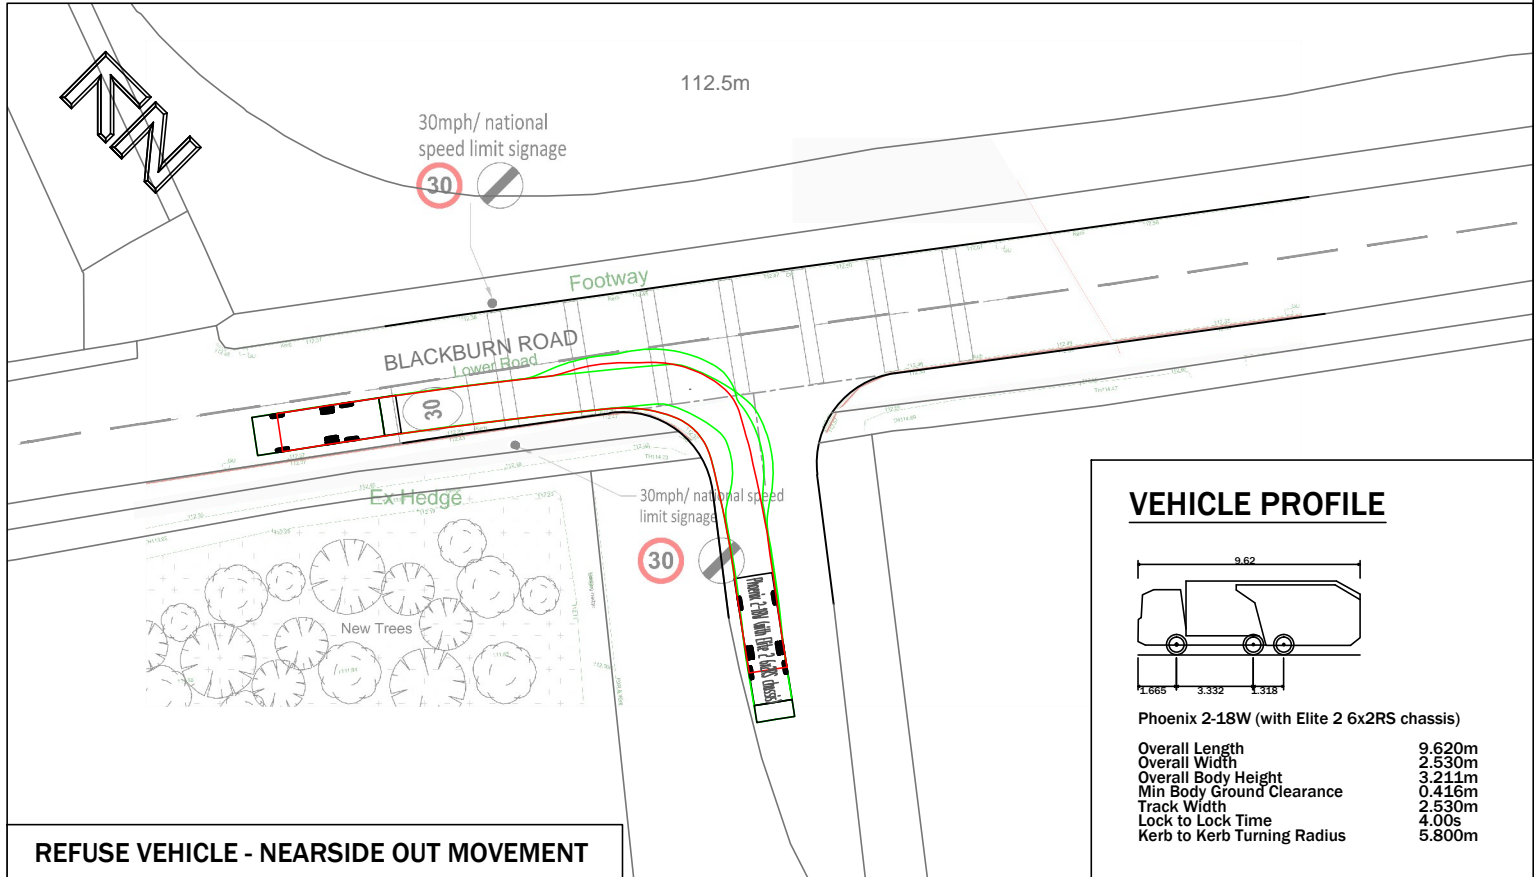

REFUSE VEHICLE - NEARSIDE OUT MOVEMENT

<div><p>9 Hurricane Court Liverpool International Business Park Estuary Boulevard Liverpool L24 8RL www.primetp.co.uk 0151 728 1860</p></div>					Project LOWER ROAD (AKA BLACKBURN ROAD), LONGRIDGE, PR3 2YY	Drawn by VB	Issue date 22 OCT 2019
	*	*	*	*		Scale(s) 1:500 @A3	
	Rev	Date	By	Revision notes	Drawing No P19091-002		
	Status						Title SWEPT PATH ANALYSIS
	INFORMATION						