

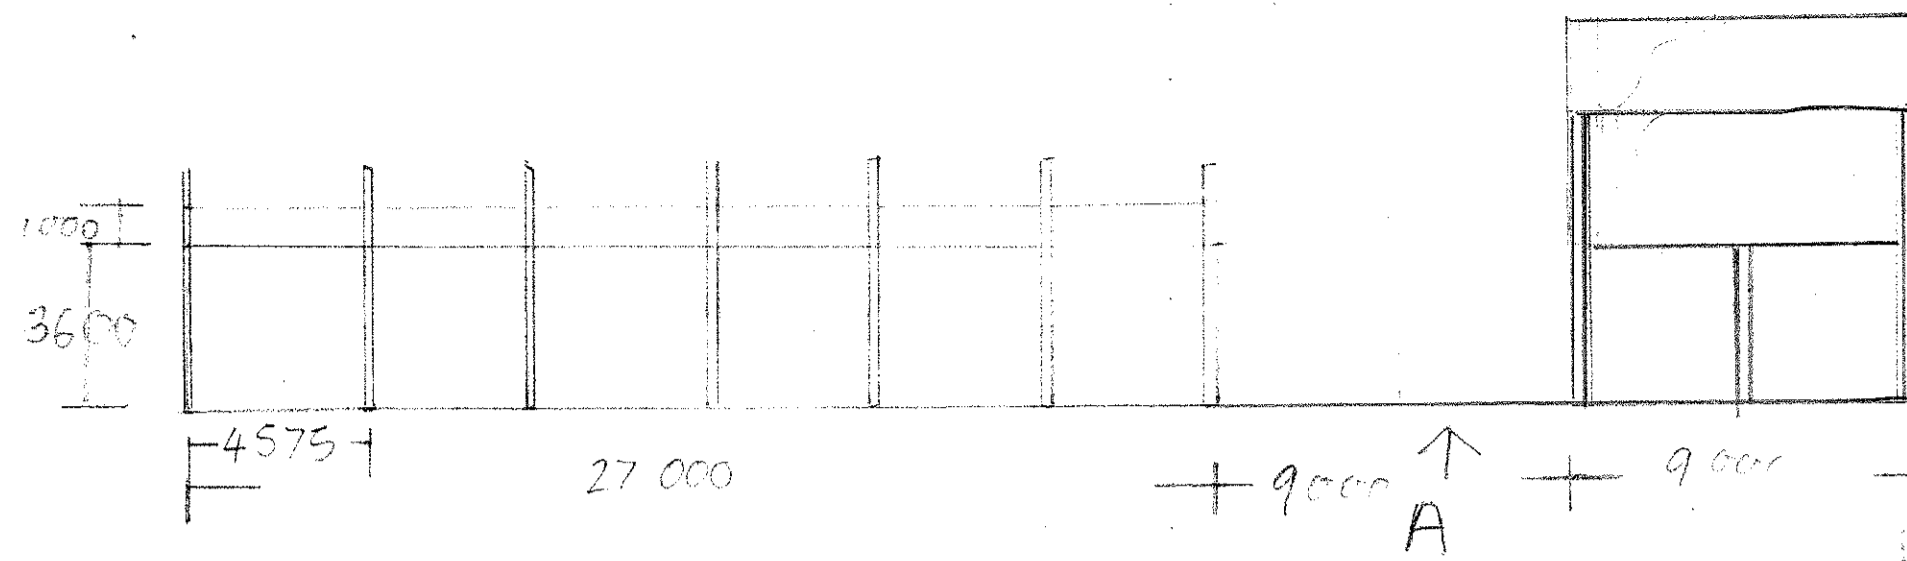


1:200 PLAN C EXISTING LAYOUT

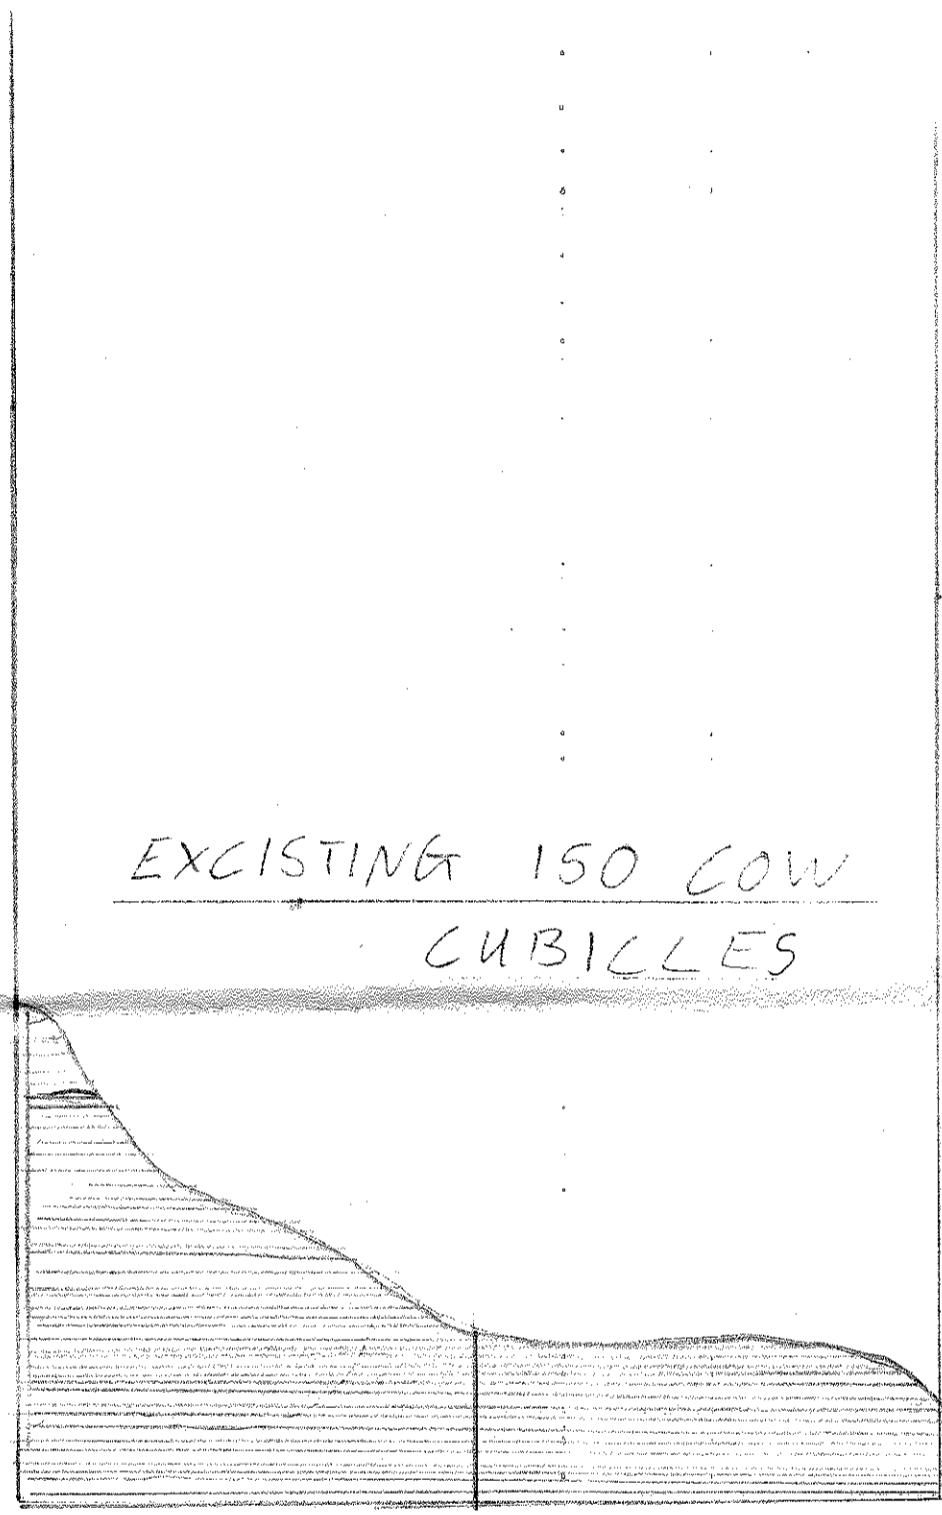

FIELD  
507038-9064

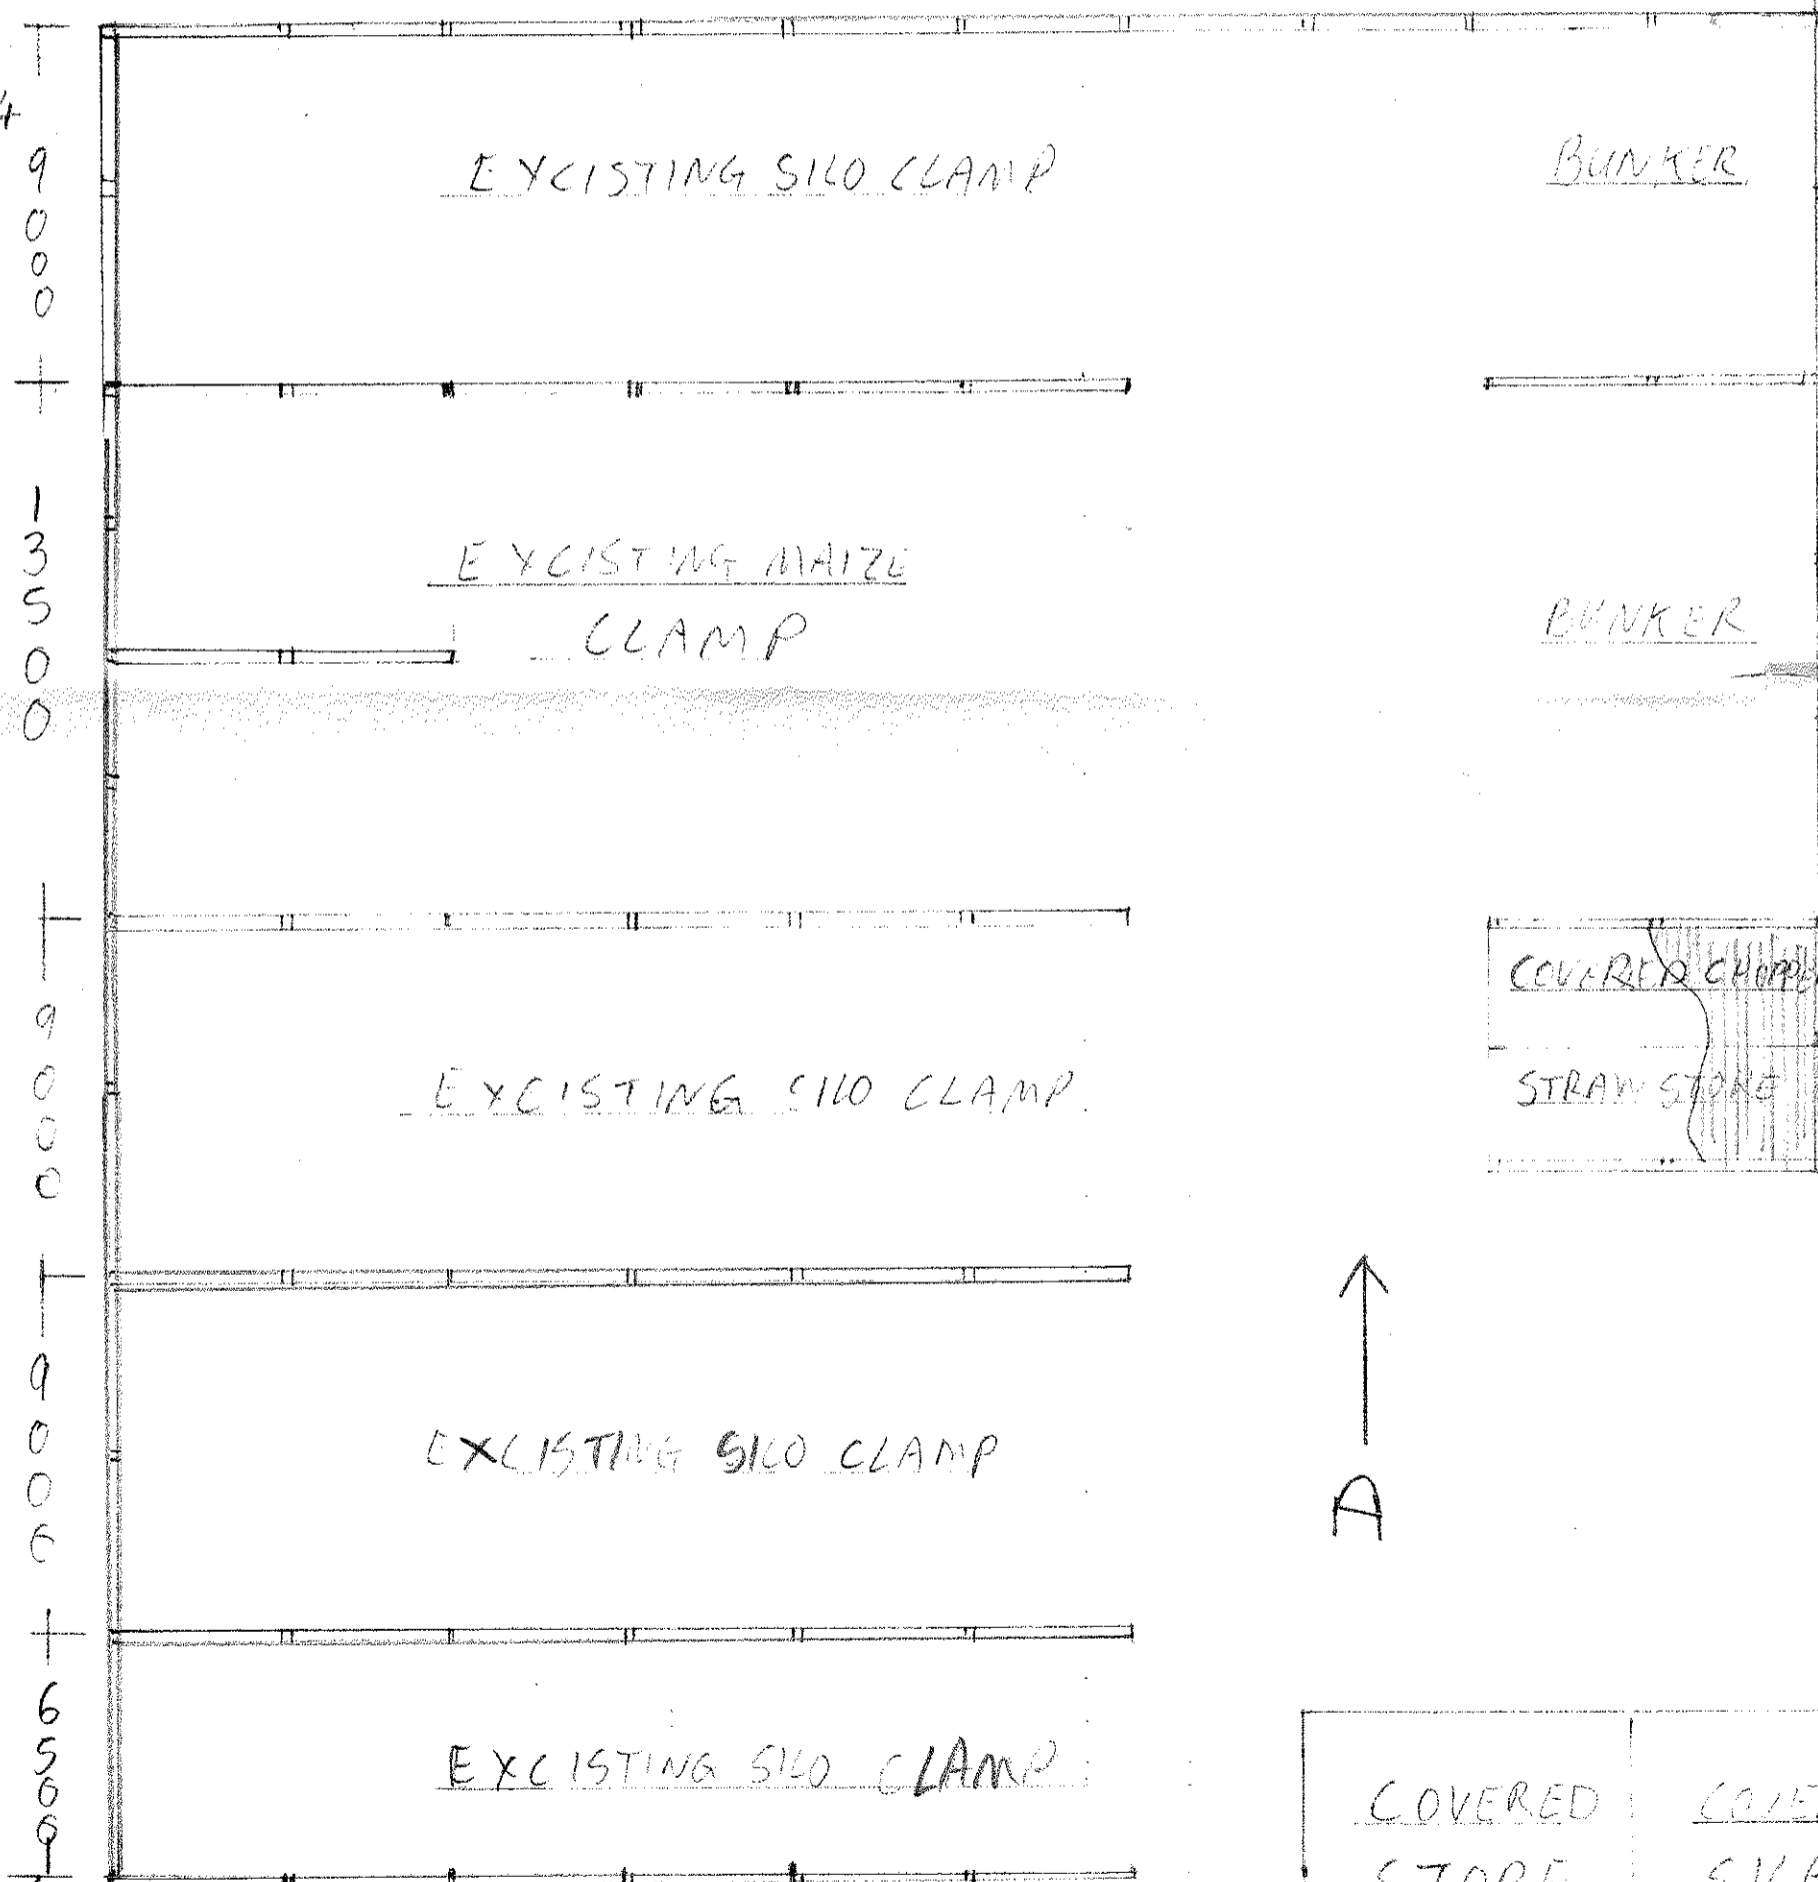

SILO WALLS  
300mm SHUTTERED CONC. WALLS WITH **H** IRONS EVERY  
4.6m TO A HEIGHT OF 3.6m WITH SIGHTRAIL 1m ABOVE  
WALL TOP

COVERED STORE	COVERED SILAGE CLAMPS	EXISTING 96 COW CUBICLES
------------------	-----------------------------	-----------------------------

3201906817

PETER HOLDEN  
079891022395