
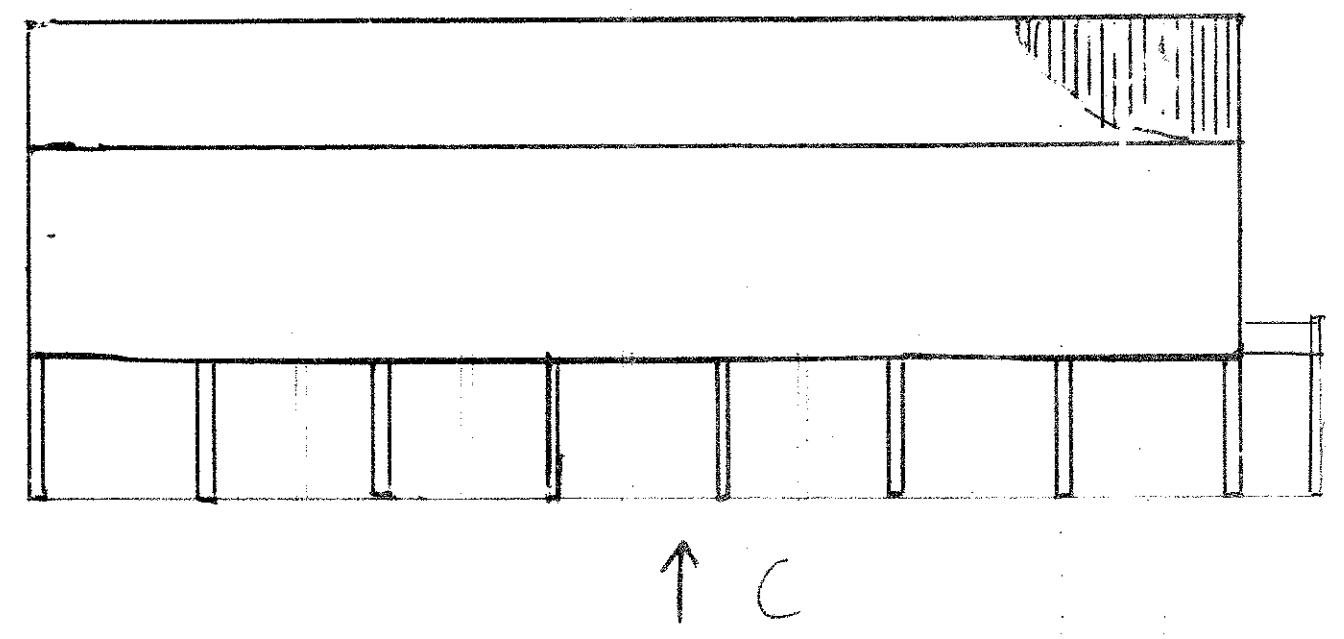
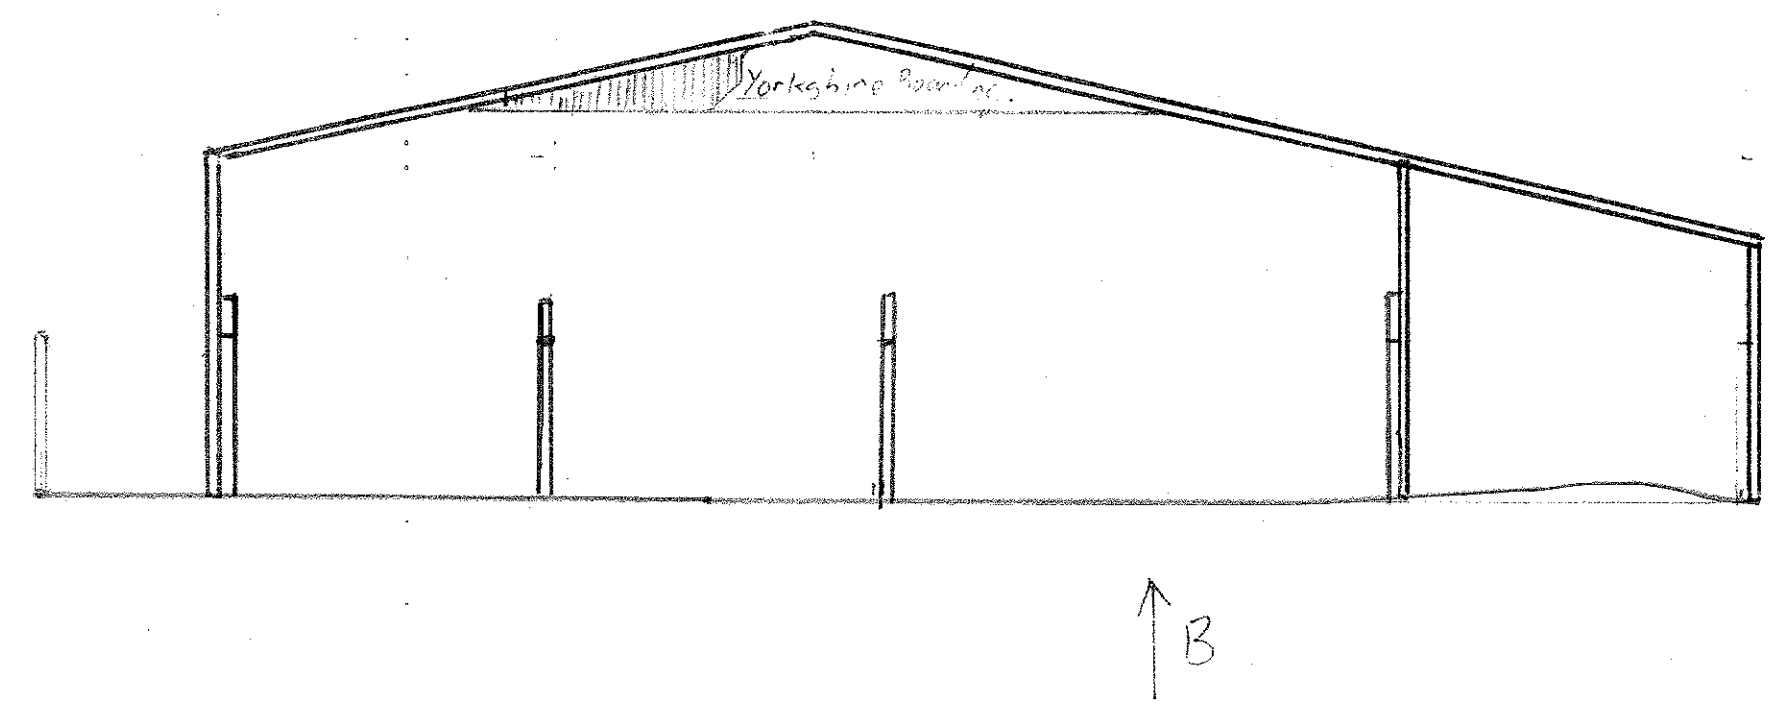
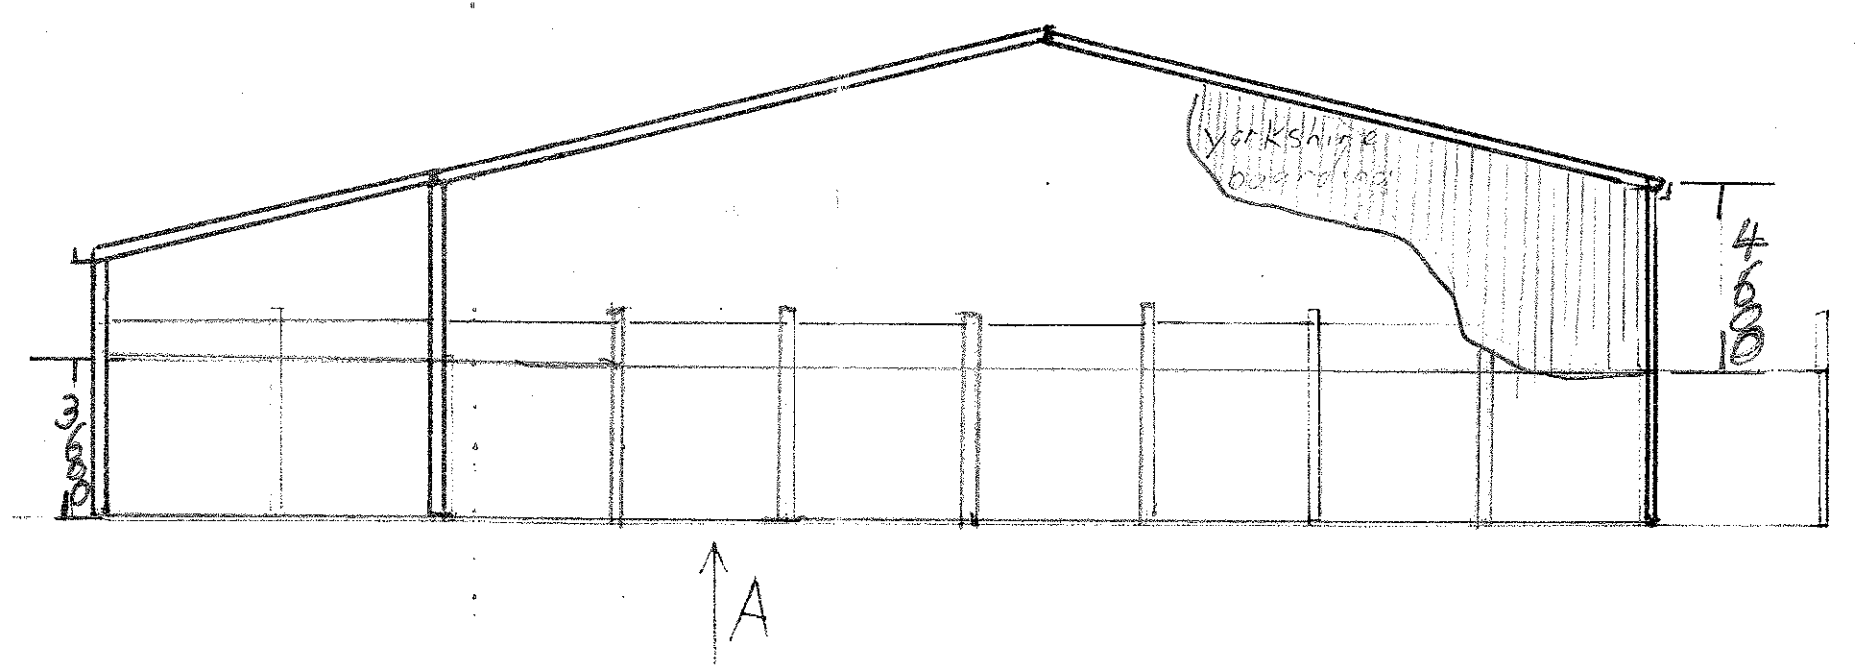


1:200 PLAN D

PROPOSED ROOF TO COVER EXISTING SILO CLAMPS AND EXTEND BY 7000mm.

ROOF BIG 6 CEMENT FIBRE SHEETING  
SIDES AND GABLE END CLAD WITH TANAISED YORKSHIRE BOARDING ABOVE EXISTING CONC. WALLS WITH SQUARE METAL GUTTING TO EXISTING DRAWS

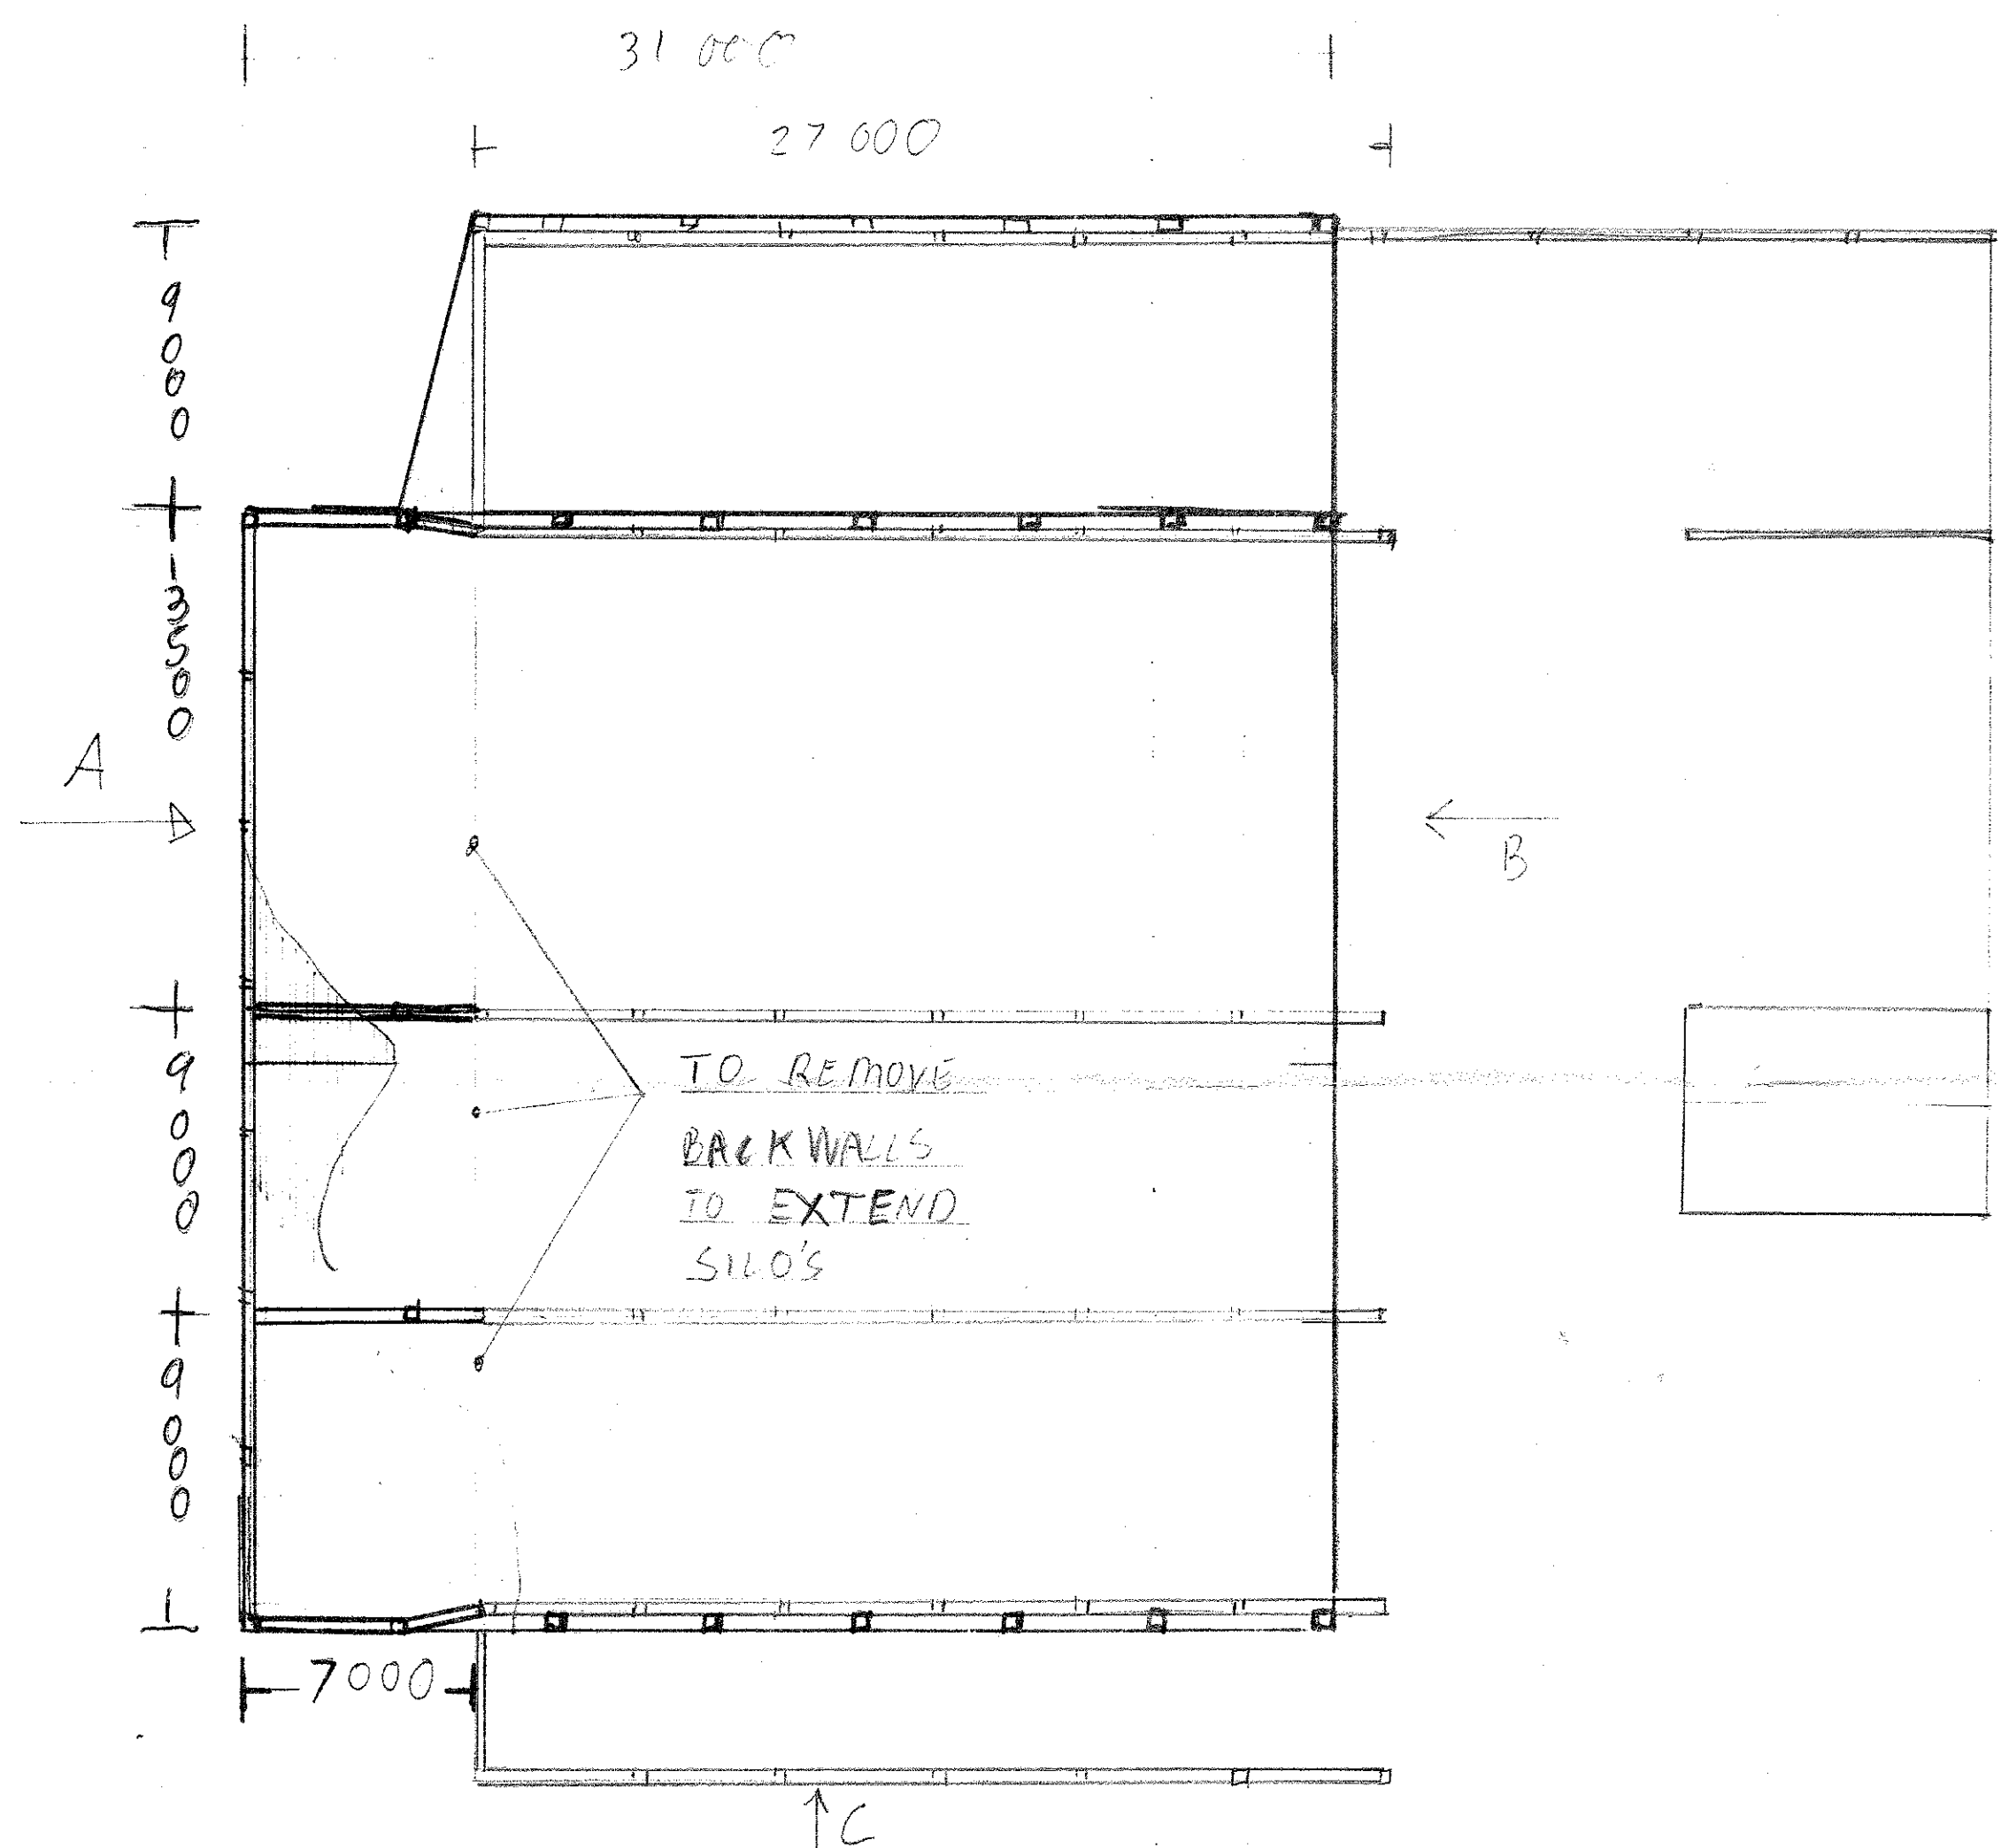

320190681P

PETER HOLDEN  
07989022395  
holdenpeter@yahoo.com