



Existing Front Elevation
1 : 100

Existing Side Elevation
1 : 100

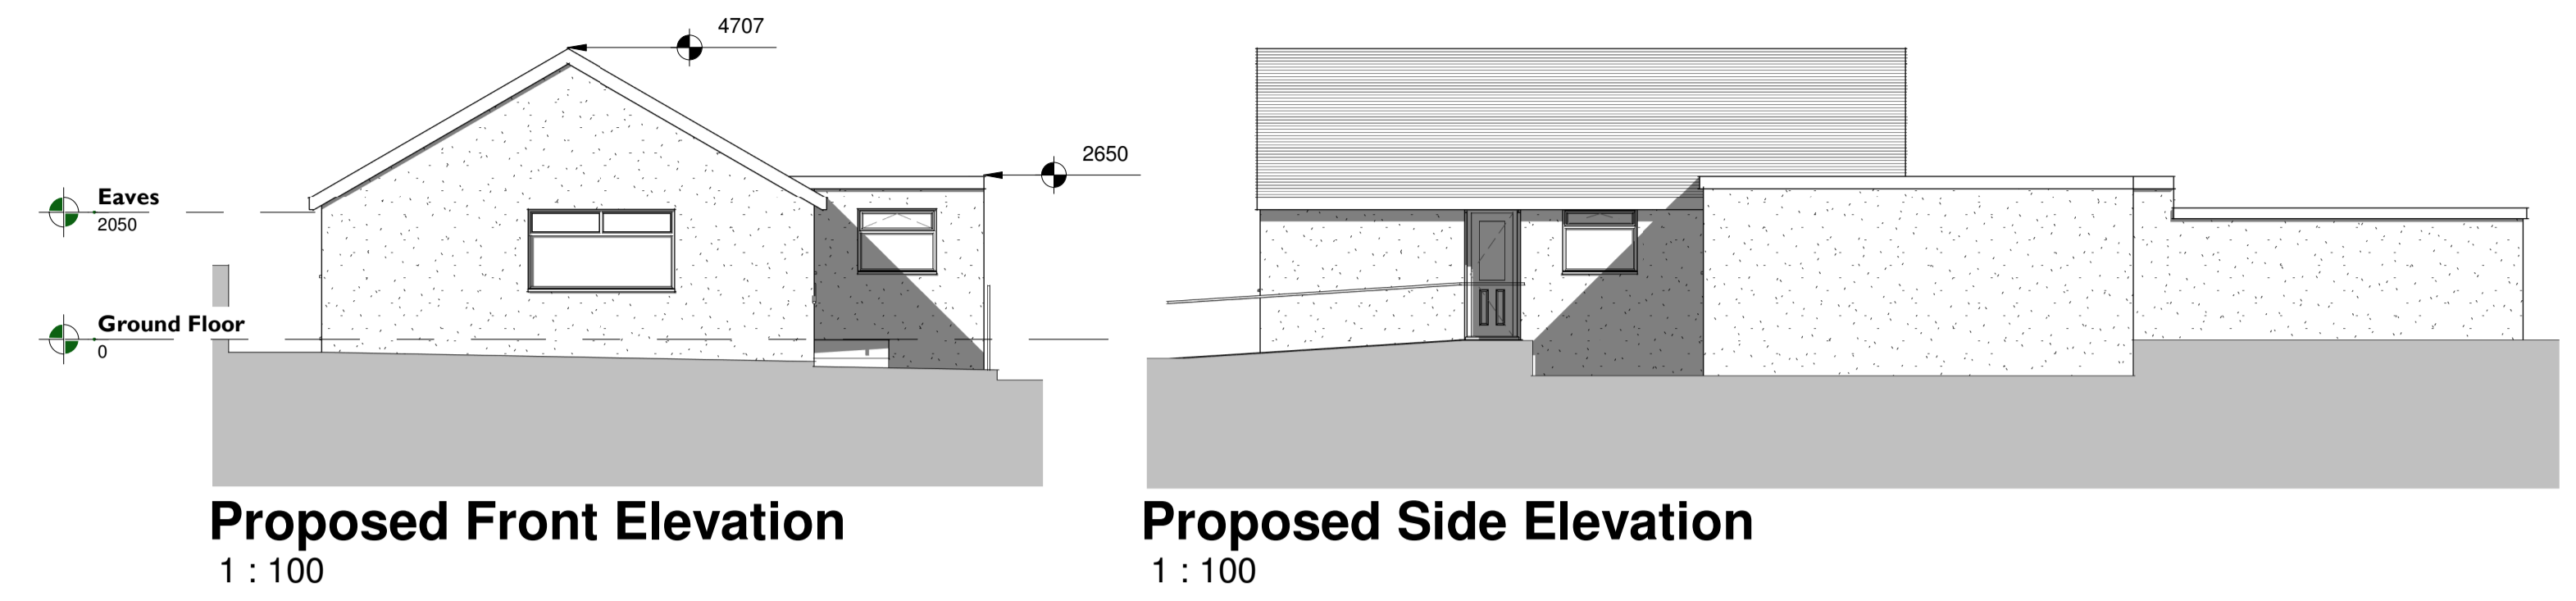


Proposed Front Elevation
1 : 100

Proposed Side Elevation
1 : 100

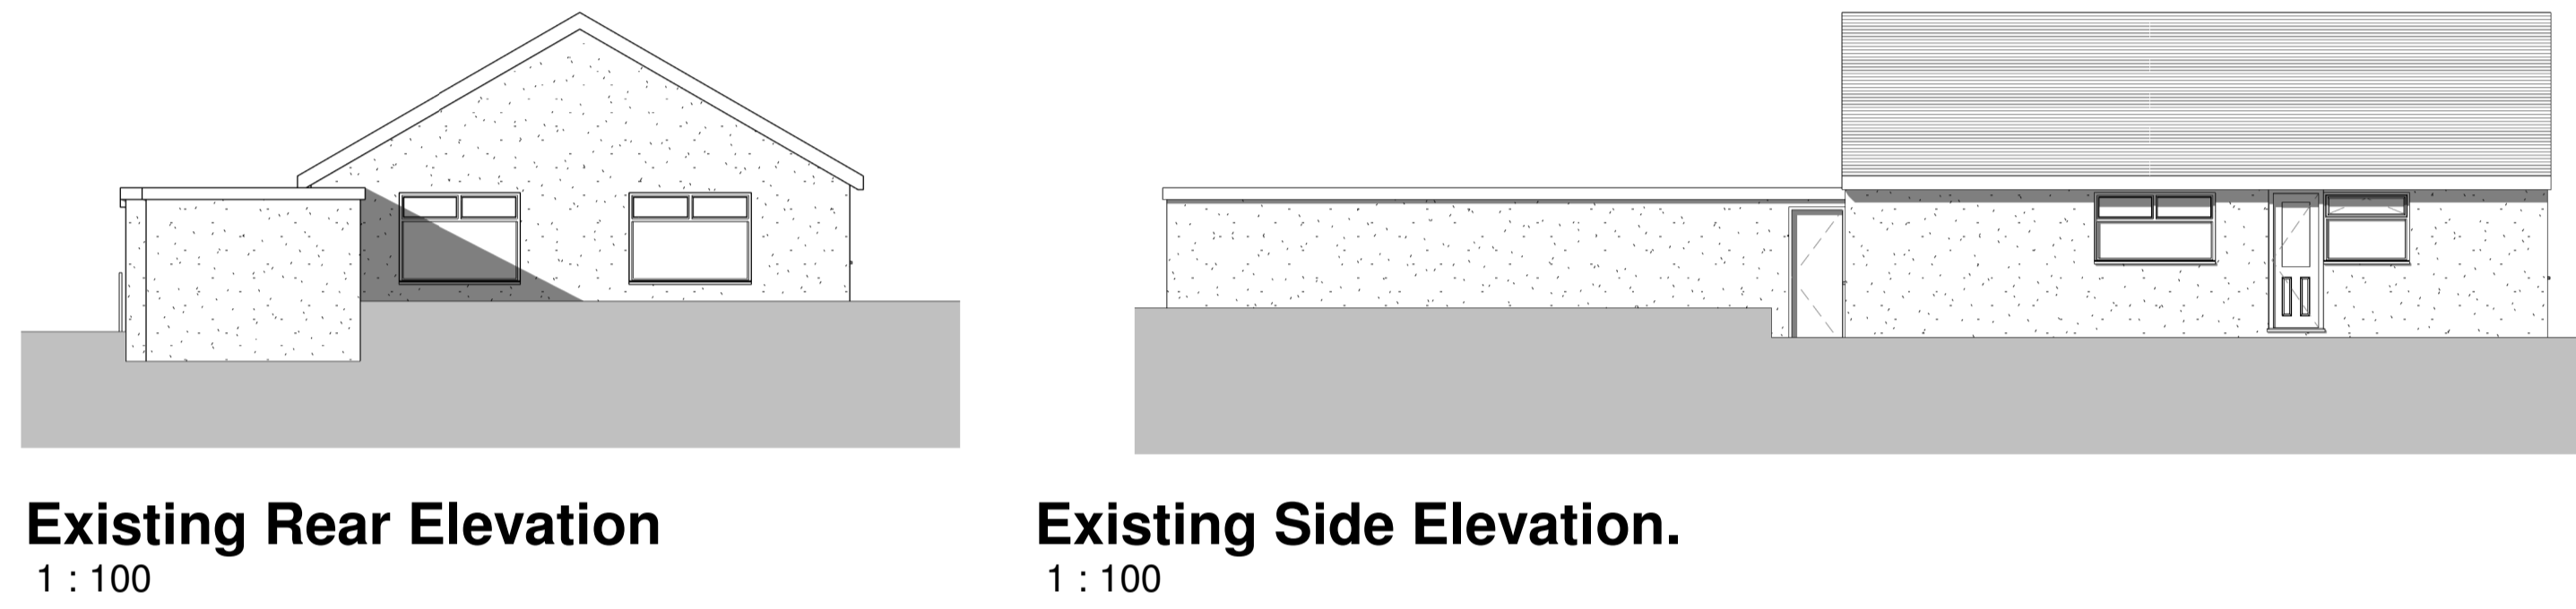


Existing Rear Elevation
1 : 100

Existing Side Elevation.
1 : 100

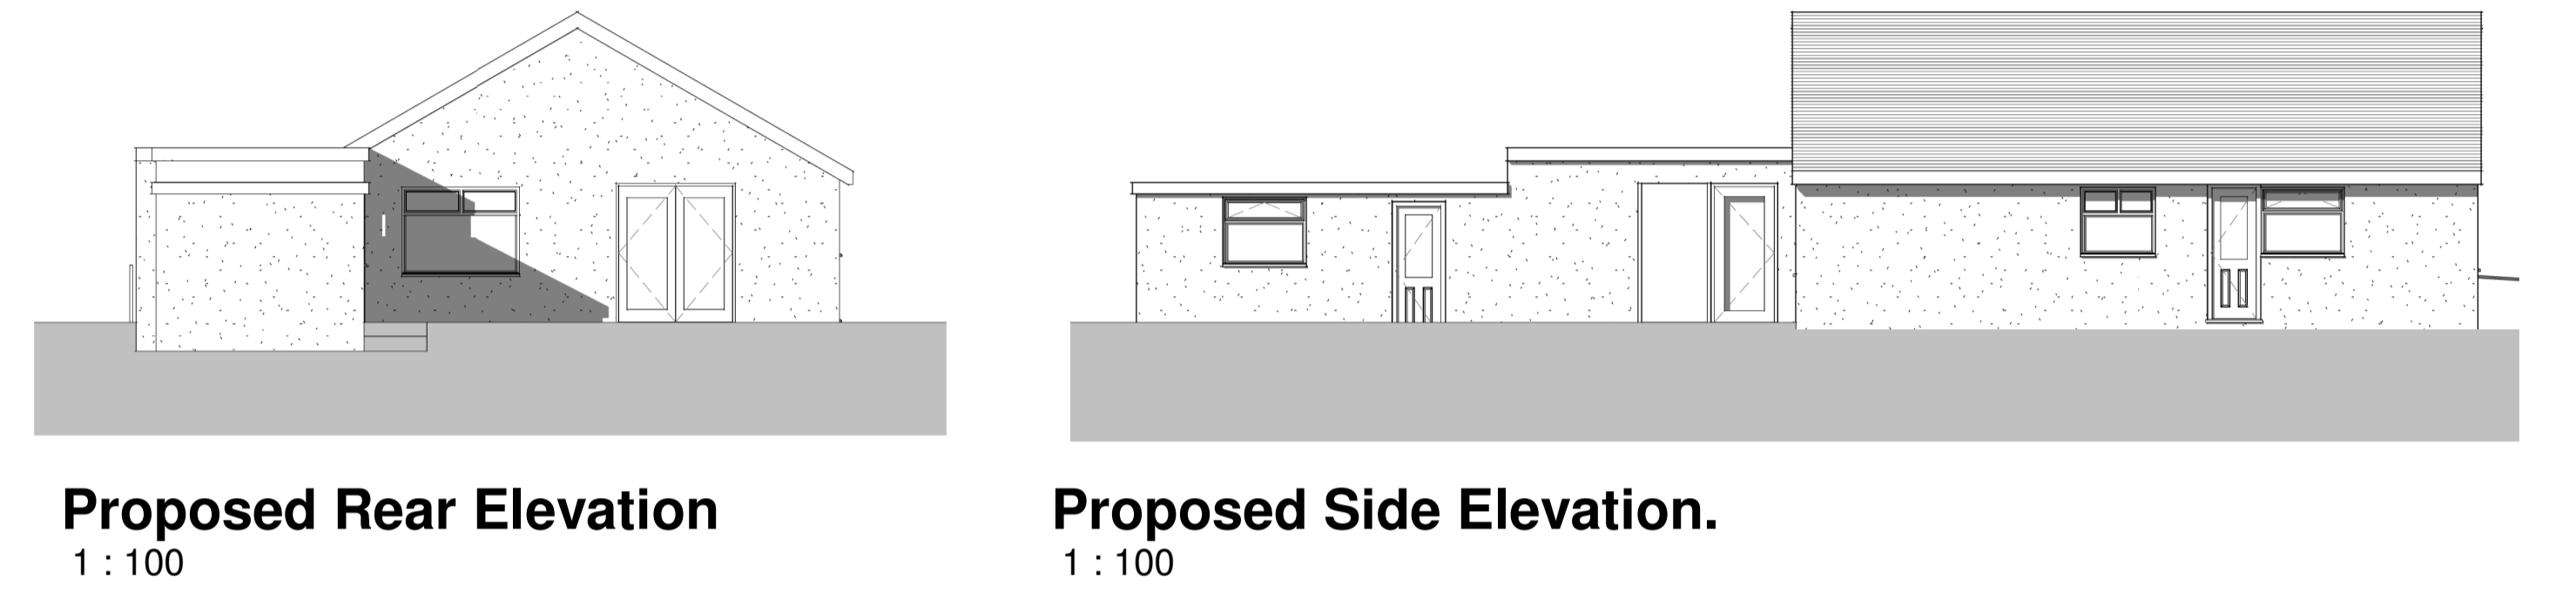


Proposed Rear Elevation
1 : 100


Proposed Side Elevation.
1 : 100

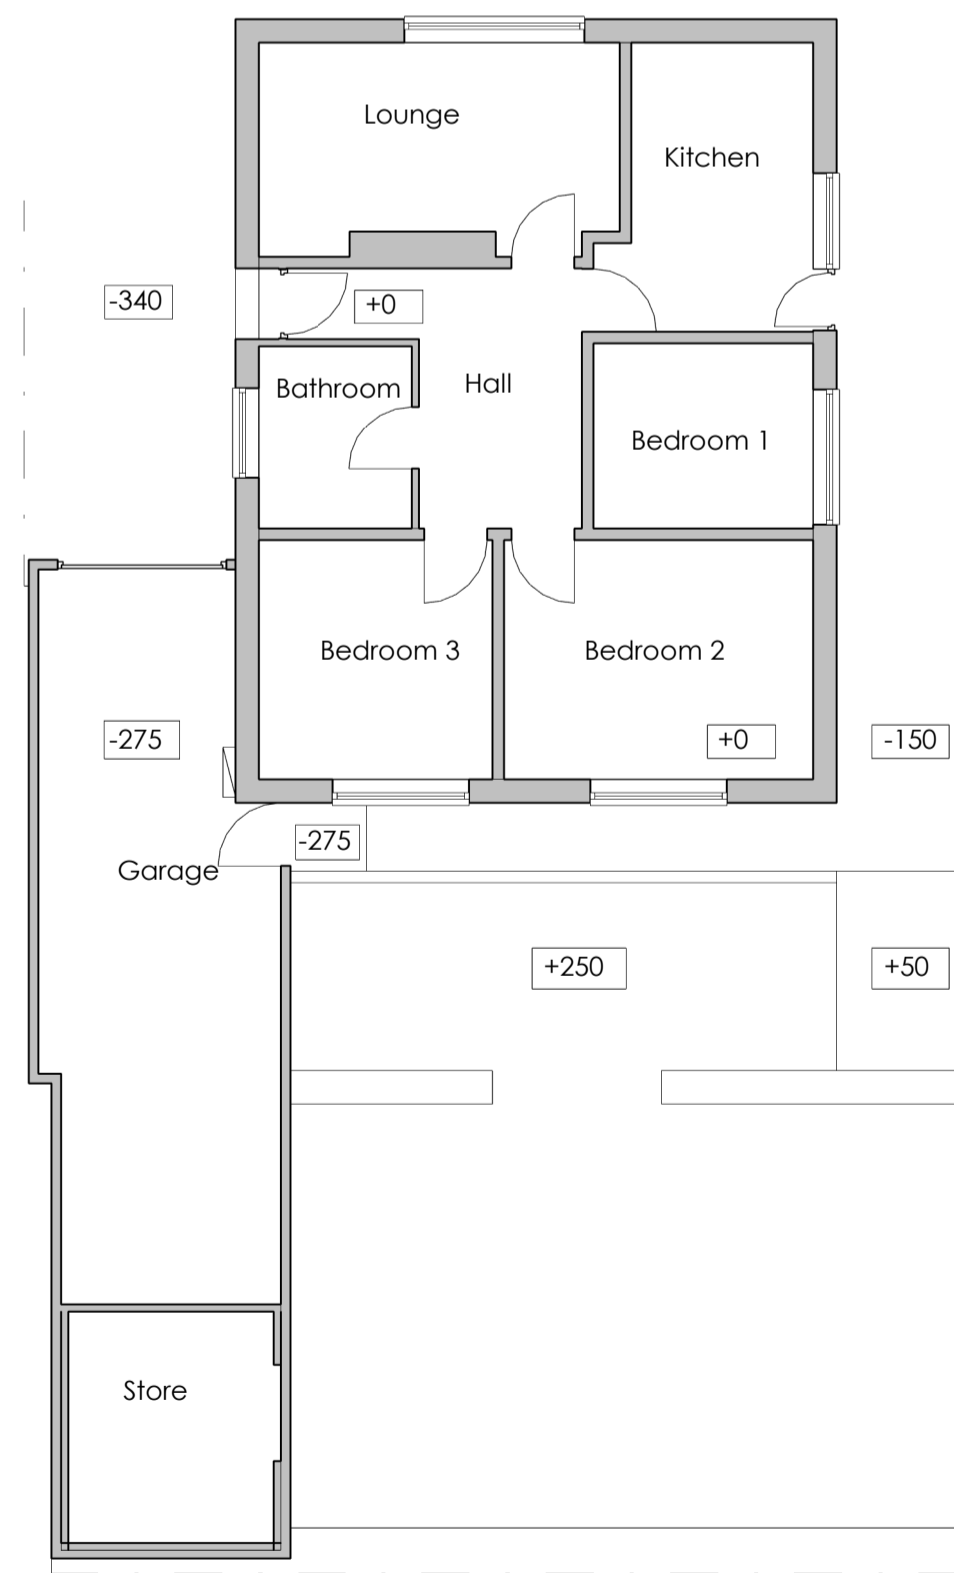


Existing Ground Floor Plan
1 : 100

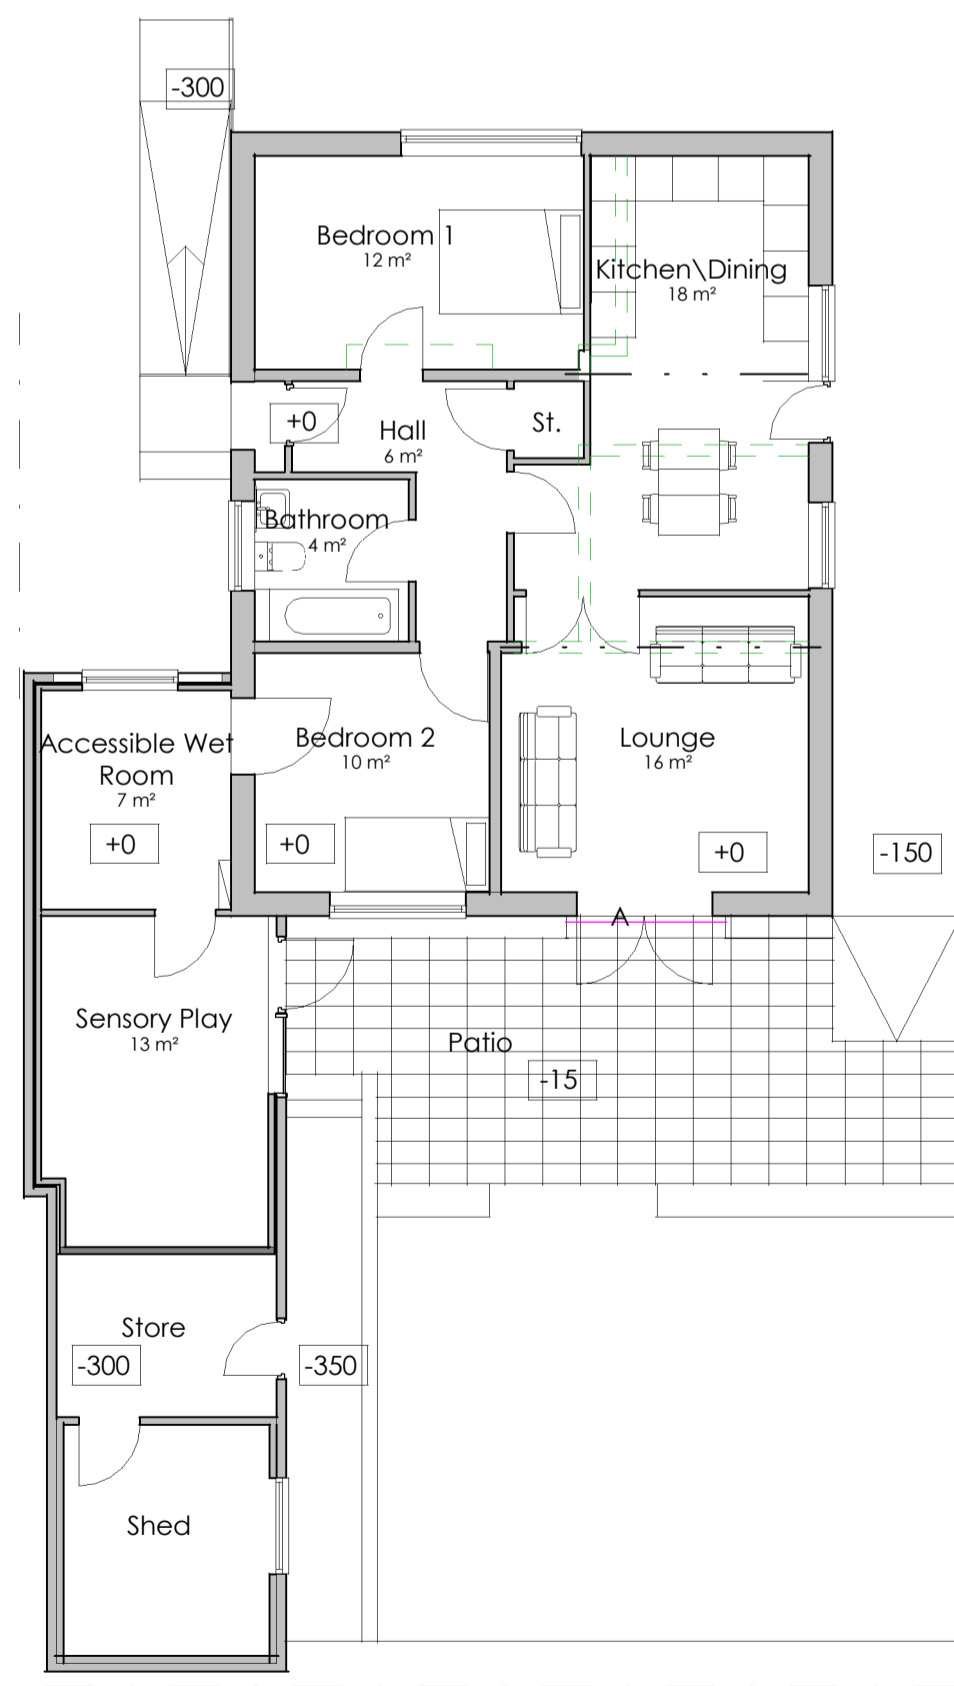

Proposed Ground Floor Plan
1 : 100

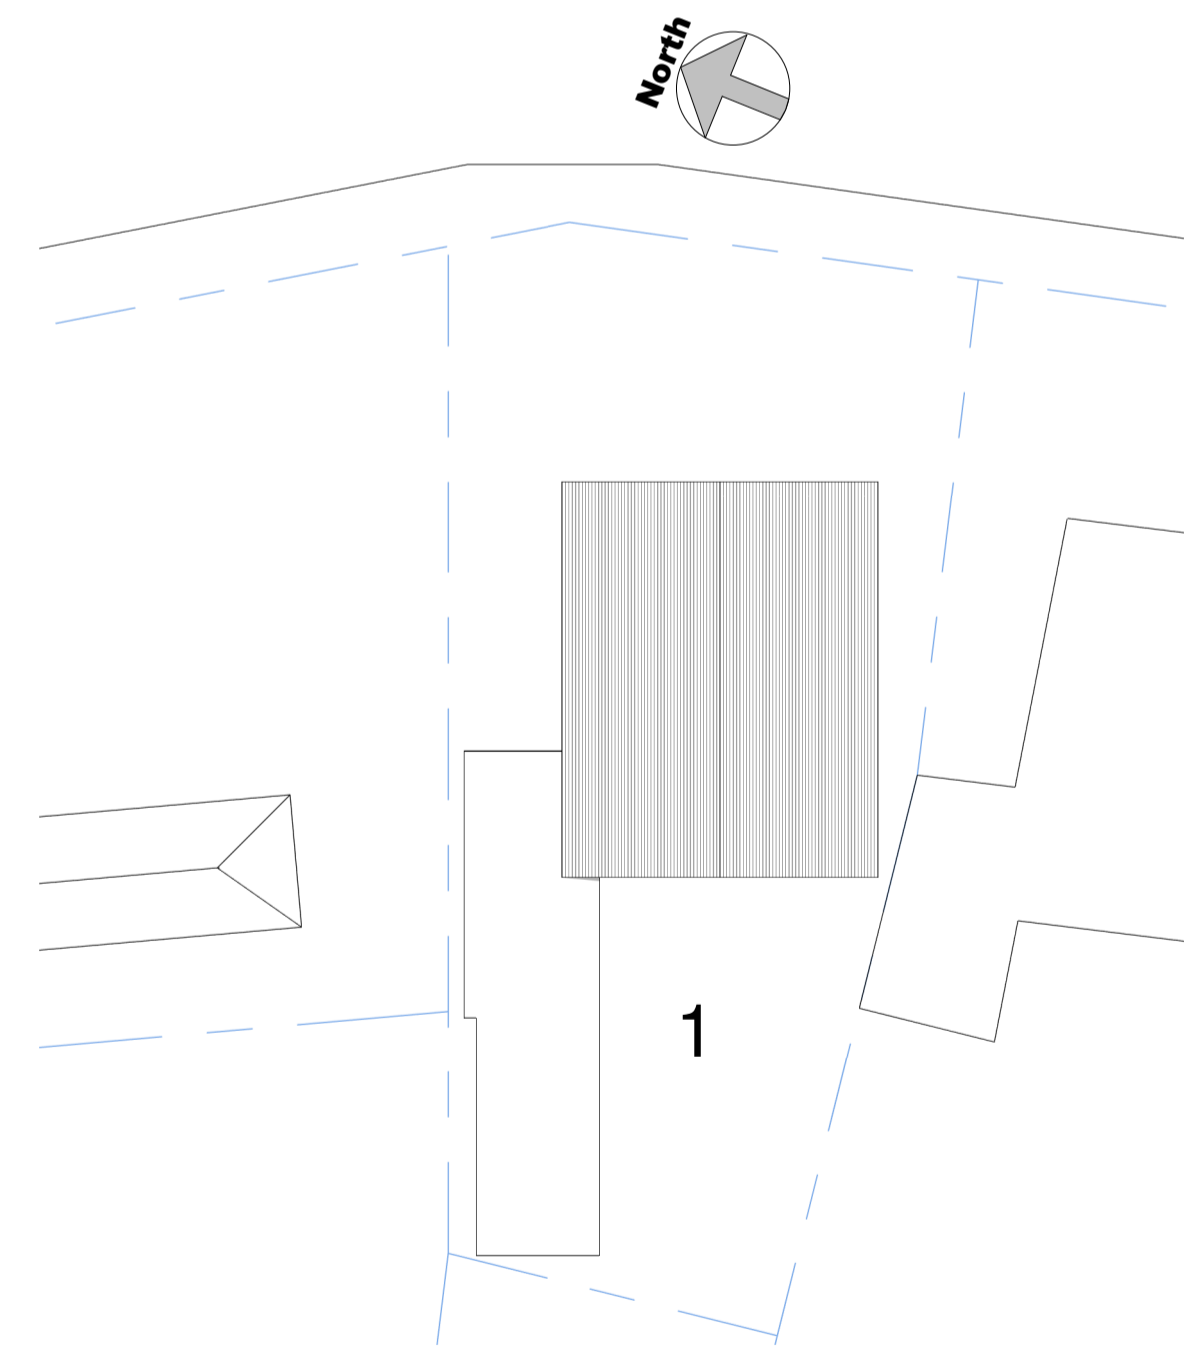

Existing Site Plan
1 : 200

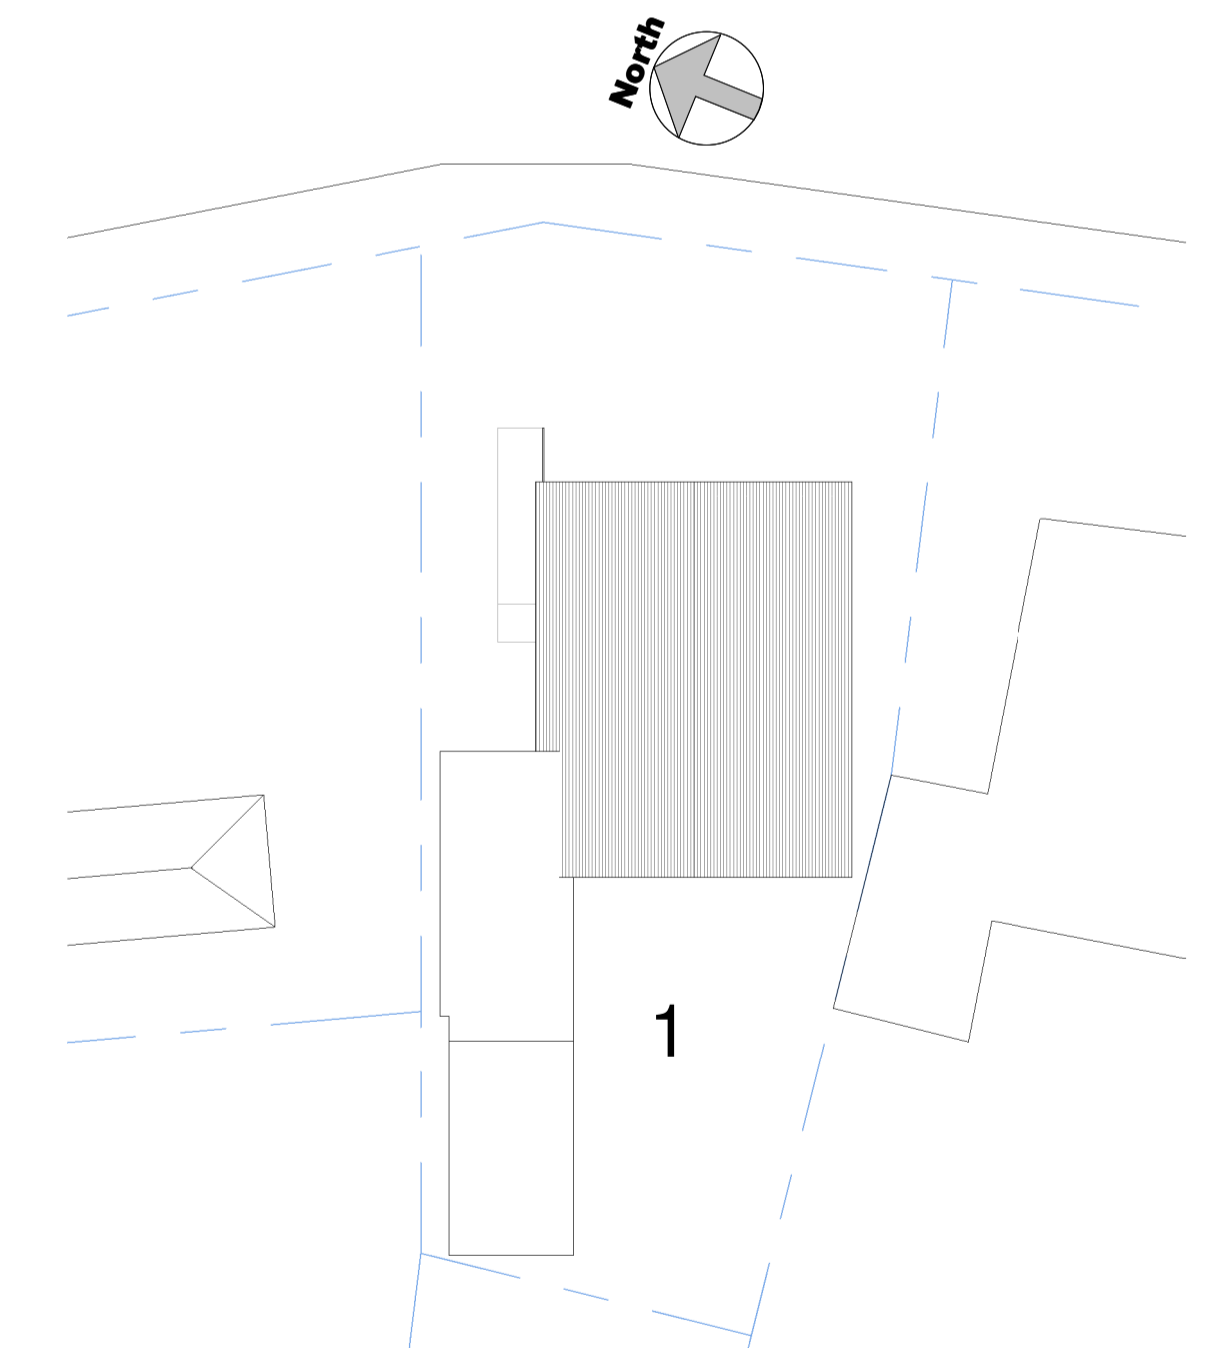

Proposed Site Plan
1 : 200