


This drawing is to be read in conjunction with all relevant Architect, consultants' and specialist drawings and specifications. The Architect is to be notified of any discrepancies before proceeding. Do not scale from this drawing. All dimensions and levels are to be checked on site. This drawing is subject to copyright. All work carried out before Planning and Building Permission has been granted is at the contractor's risk.

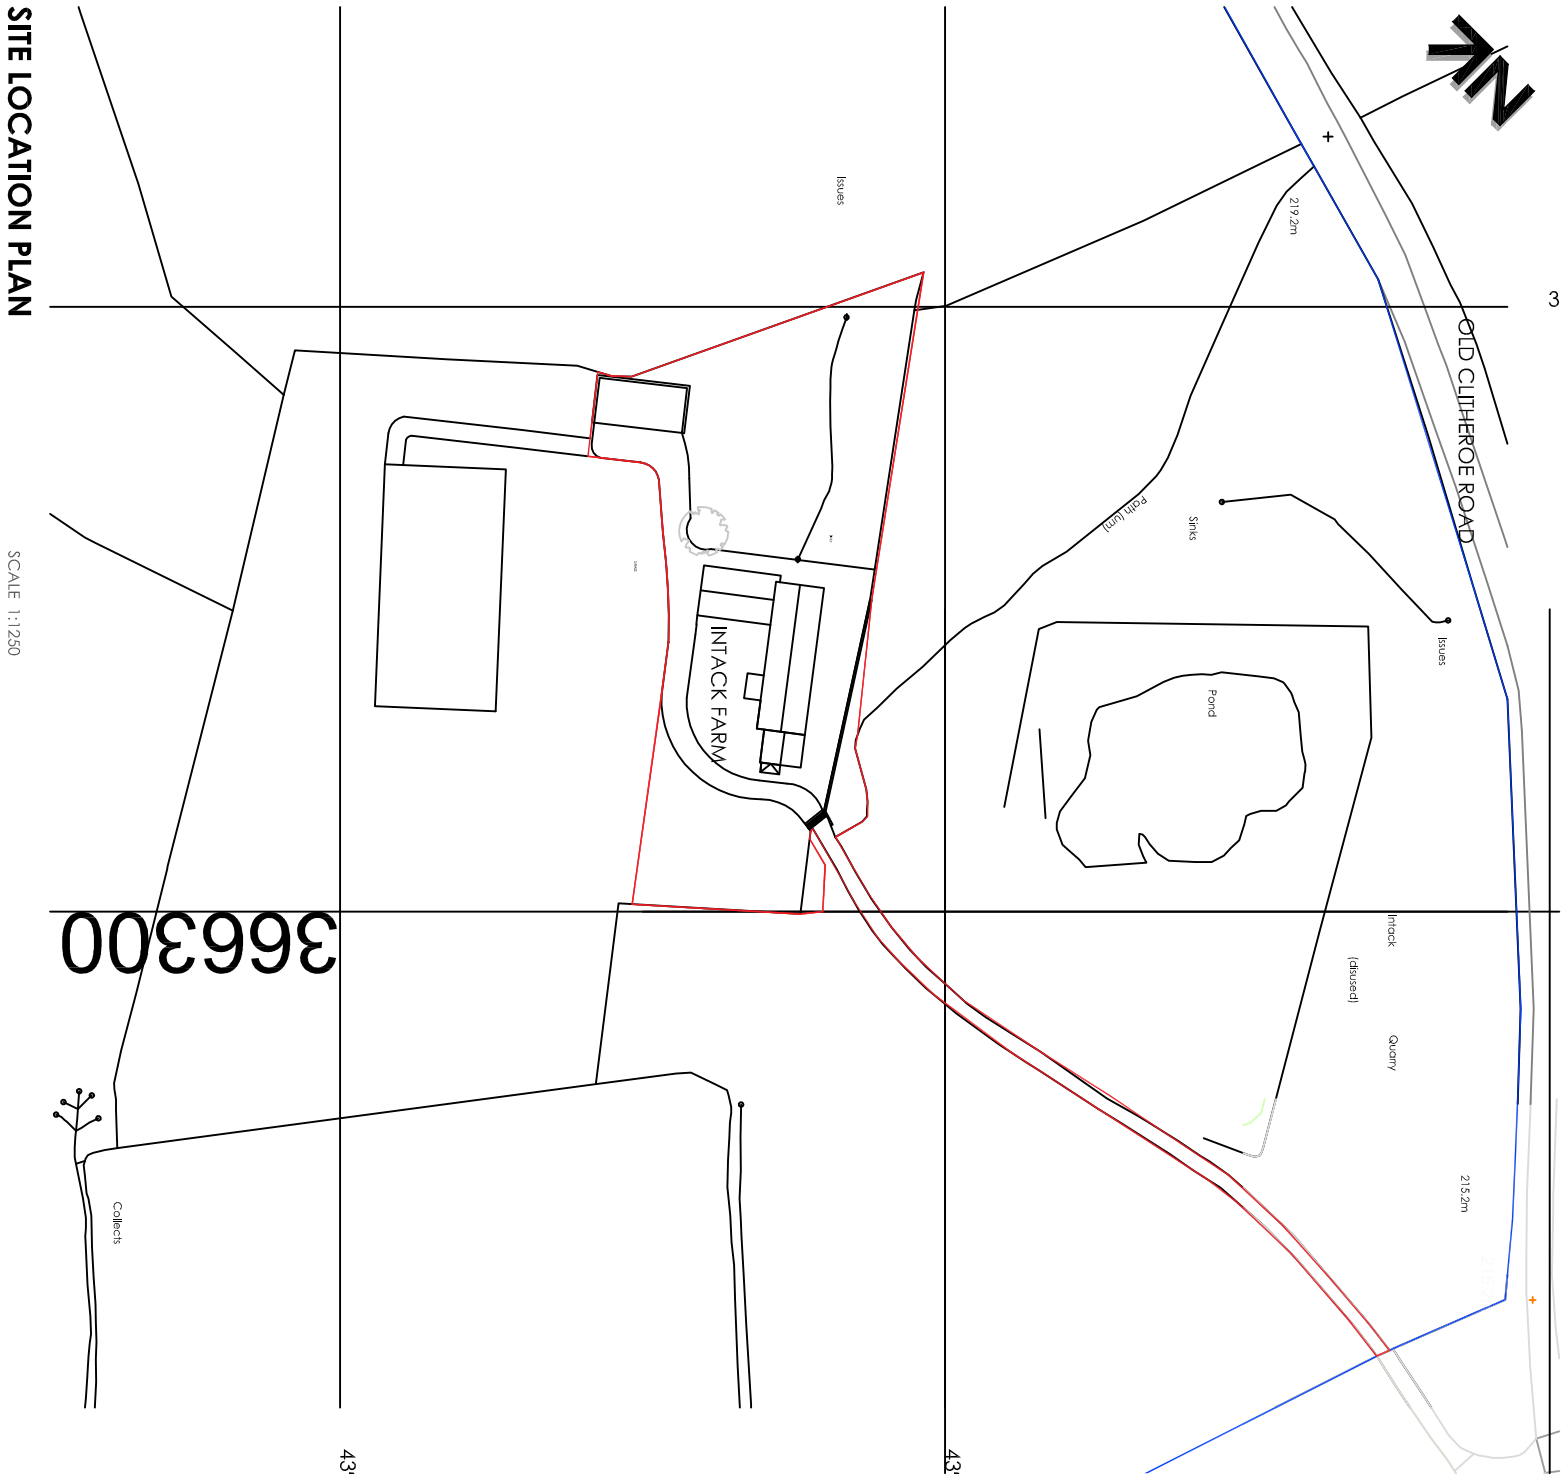

B	RBM	Travis court outlined.	03.10.2019
A	RBM	Information added.	23.07.2019

Client  
**Mr and Mrs Roche**

Job title  
**Proposed Alterations  
Intack Farm  
Clitheroe Old Road  
Dutton  
PR3 2YU**

Drawing Title			
Site Location Plan			
Scale <b>@ A3</b>	Date <b>Oct 2018</b>	Drawn <b>RBM</b>	