



320190697P

Client MR AND MRS CARRUTHERS		
Job Title WISWELL EAVES HOUSE, WISWELL		
Drawing Title LOCATION PLAN		
Scale Various @ A1	Date August 2018	Drawn Paul Gudgeon

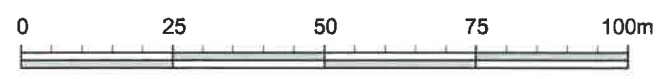

LOCATION PLAN
Scale 1:1250

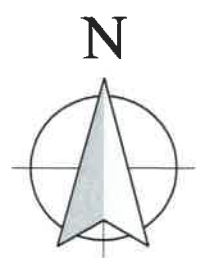

SUNDERLAND PEACOCK
SUNDERLAND PEACOCK & ASSOCIATES LTD.
HAZELMERE, PIMLICO ROAD, CLITHEROE
LANCASHIRE, BB7 2AG
01200 423178 • 01200 427328
info@sunderlandpeacock.com
www.sunderlandpeacock.com



5603 - L-01