



This drawing is to be read in conjunction with all relevant Architect, consultants' and specialists' drawings and specifications. The Architect is to be notified of any discrepancies before proceeding. Do not scale from this drawing. All dimensions and levels are to be checked on site. This drawing is subject to copyright. All work carried out before Planning and Building Permission has been granted is at the contractor/client's risk.

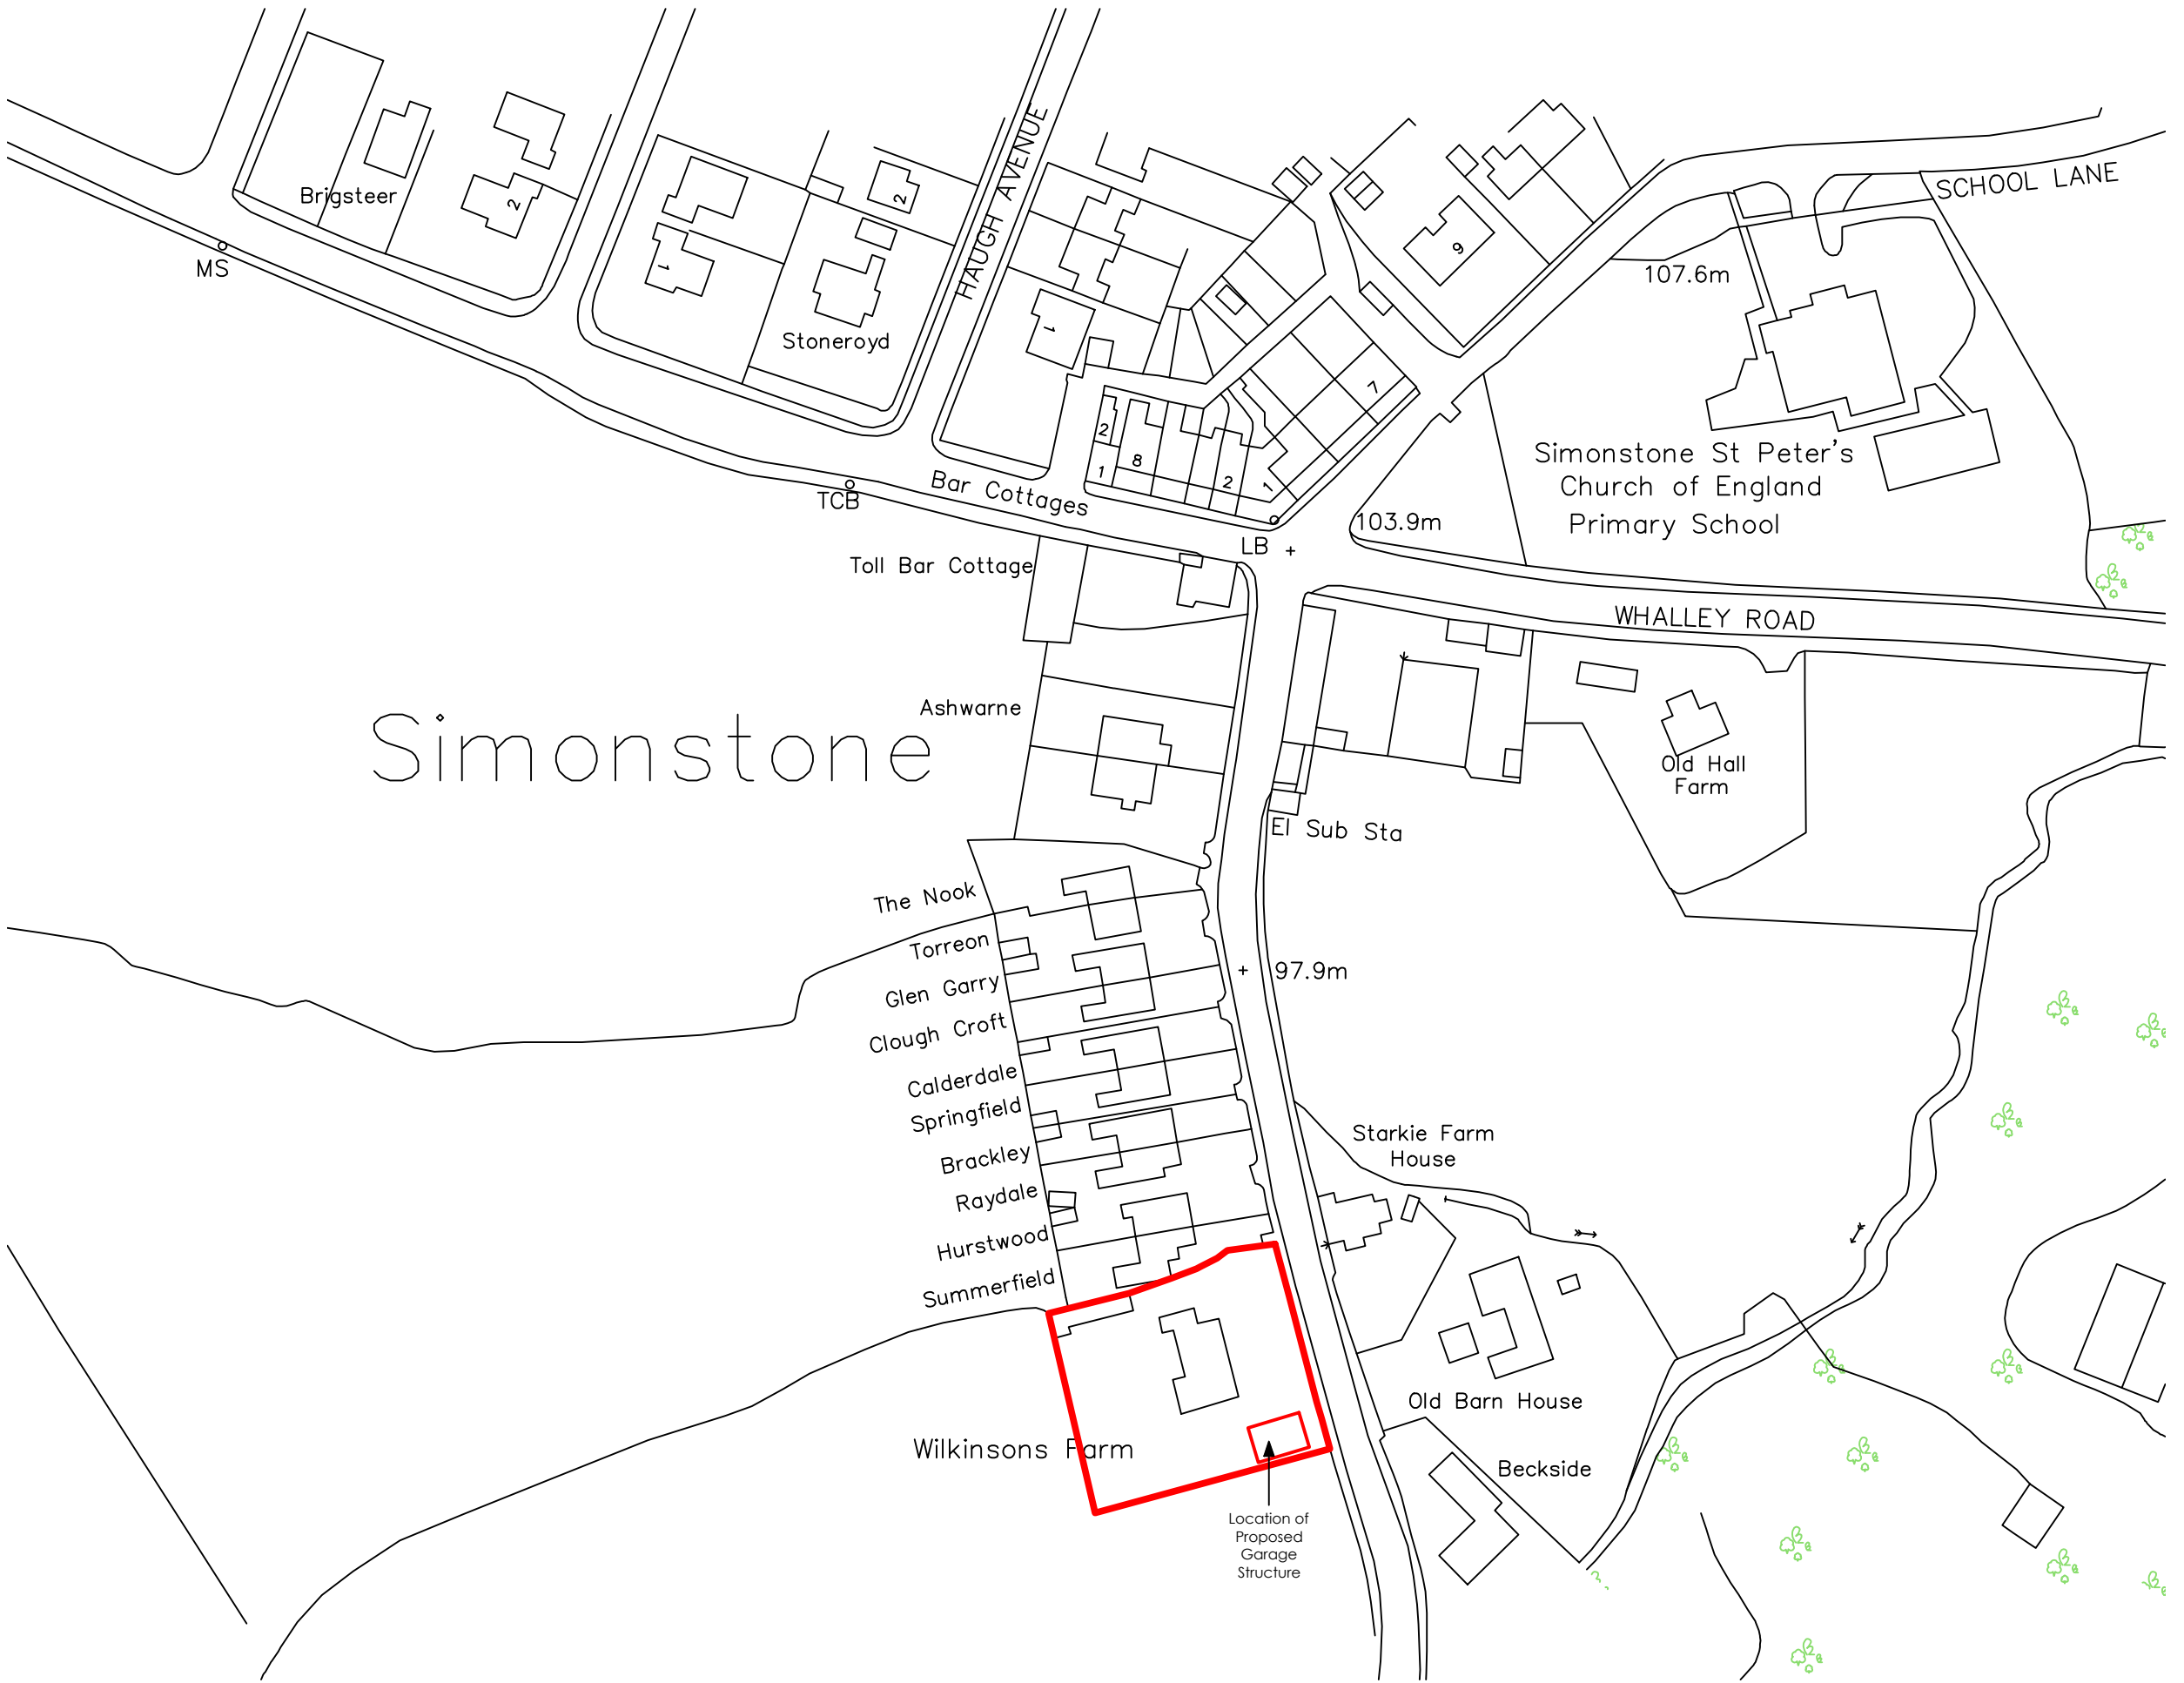

LOCATION PLAN
Scale 1 :1250

1:1250 Scale

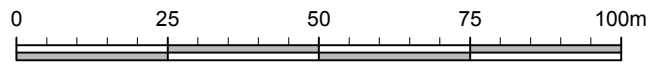

Client
Mr and Mrs Ford

Job Title
**Proposed Double Garage Annex at
Wilkinsons Farmhouse
Simonstone Lane
Simonstone
Lancashire
BB12 7NX**

Drawing Title
LOCATION PLAN

Scale 1:1250 @ A3	Date May 19	Drawn BWT
-----------------------------	-----------------------	---------------------

spa
SUNDERLAND PEACOCK ARCHITECTS
SUNDERLAND PEACOCK & ASSOCIATES LTD.
HAZELMERE, PIMLICO ROAD, CLITHEROE
LANCASHIRE, BB7 2AG
T 01200 423178 F 01200 427328
E info@sunderlandpeacock.com
www.sunderlandpeacock.com



5757 -LP