


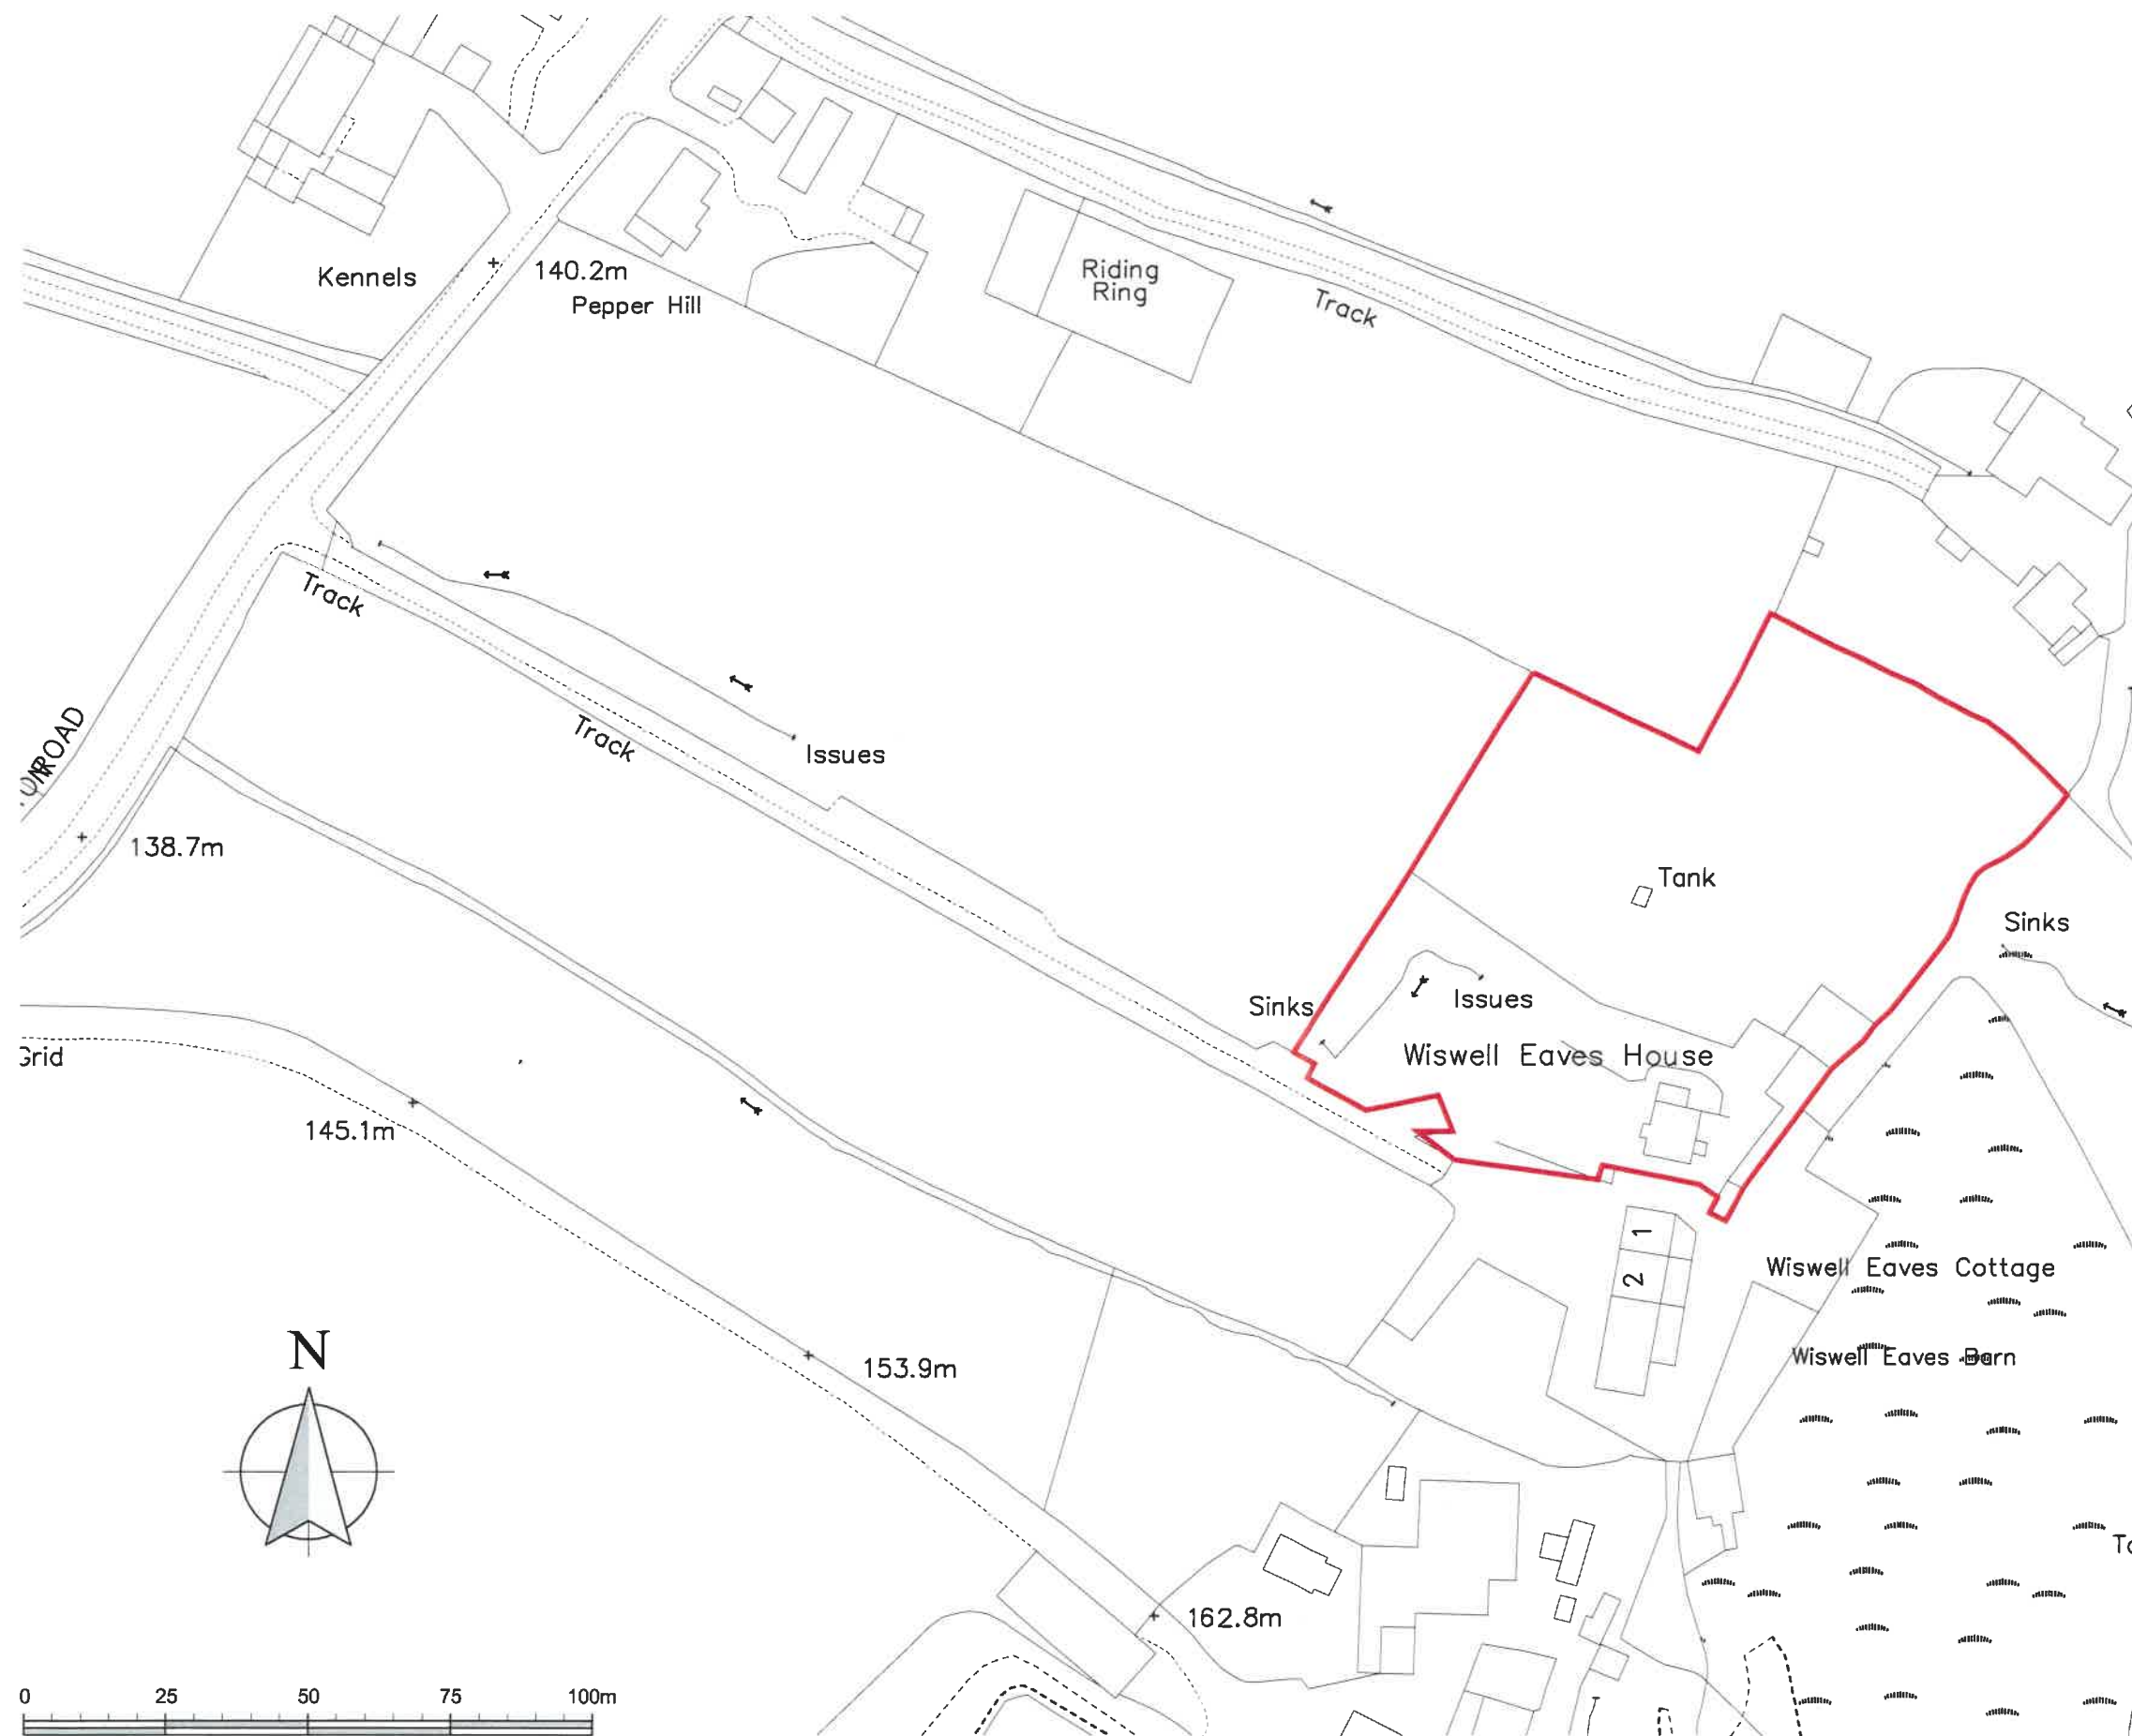

320190700P

Client MR AND MRS CARRUTHERS		
Job Title WISWELL EAVES HOUSE, WISWELL		
Drawing Title LOCATION PLAN		
Scale Various @ A1	Date August 2018	Drawn Paul Gudgeon

spa
ARCHITECTS

SUNDERLAND PEACOCK & ASSOCIATES LTD.
HAZELMERE, PIMLICO ROAD, CLITHEROE
LANCASHIRE, BB7 2AG
T 01200 423178 F 01200 427328
E info@sunderlandpeacock.com
www.sunderlandpeacock.com



5603 - L-01

LOCATION PLAN
Scale 1:1250