
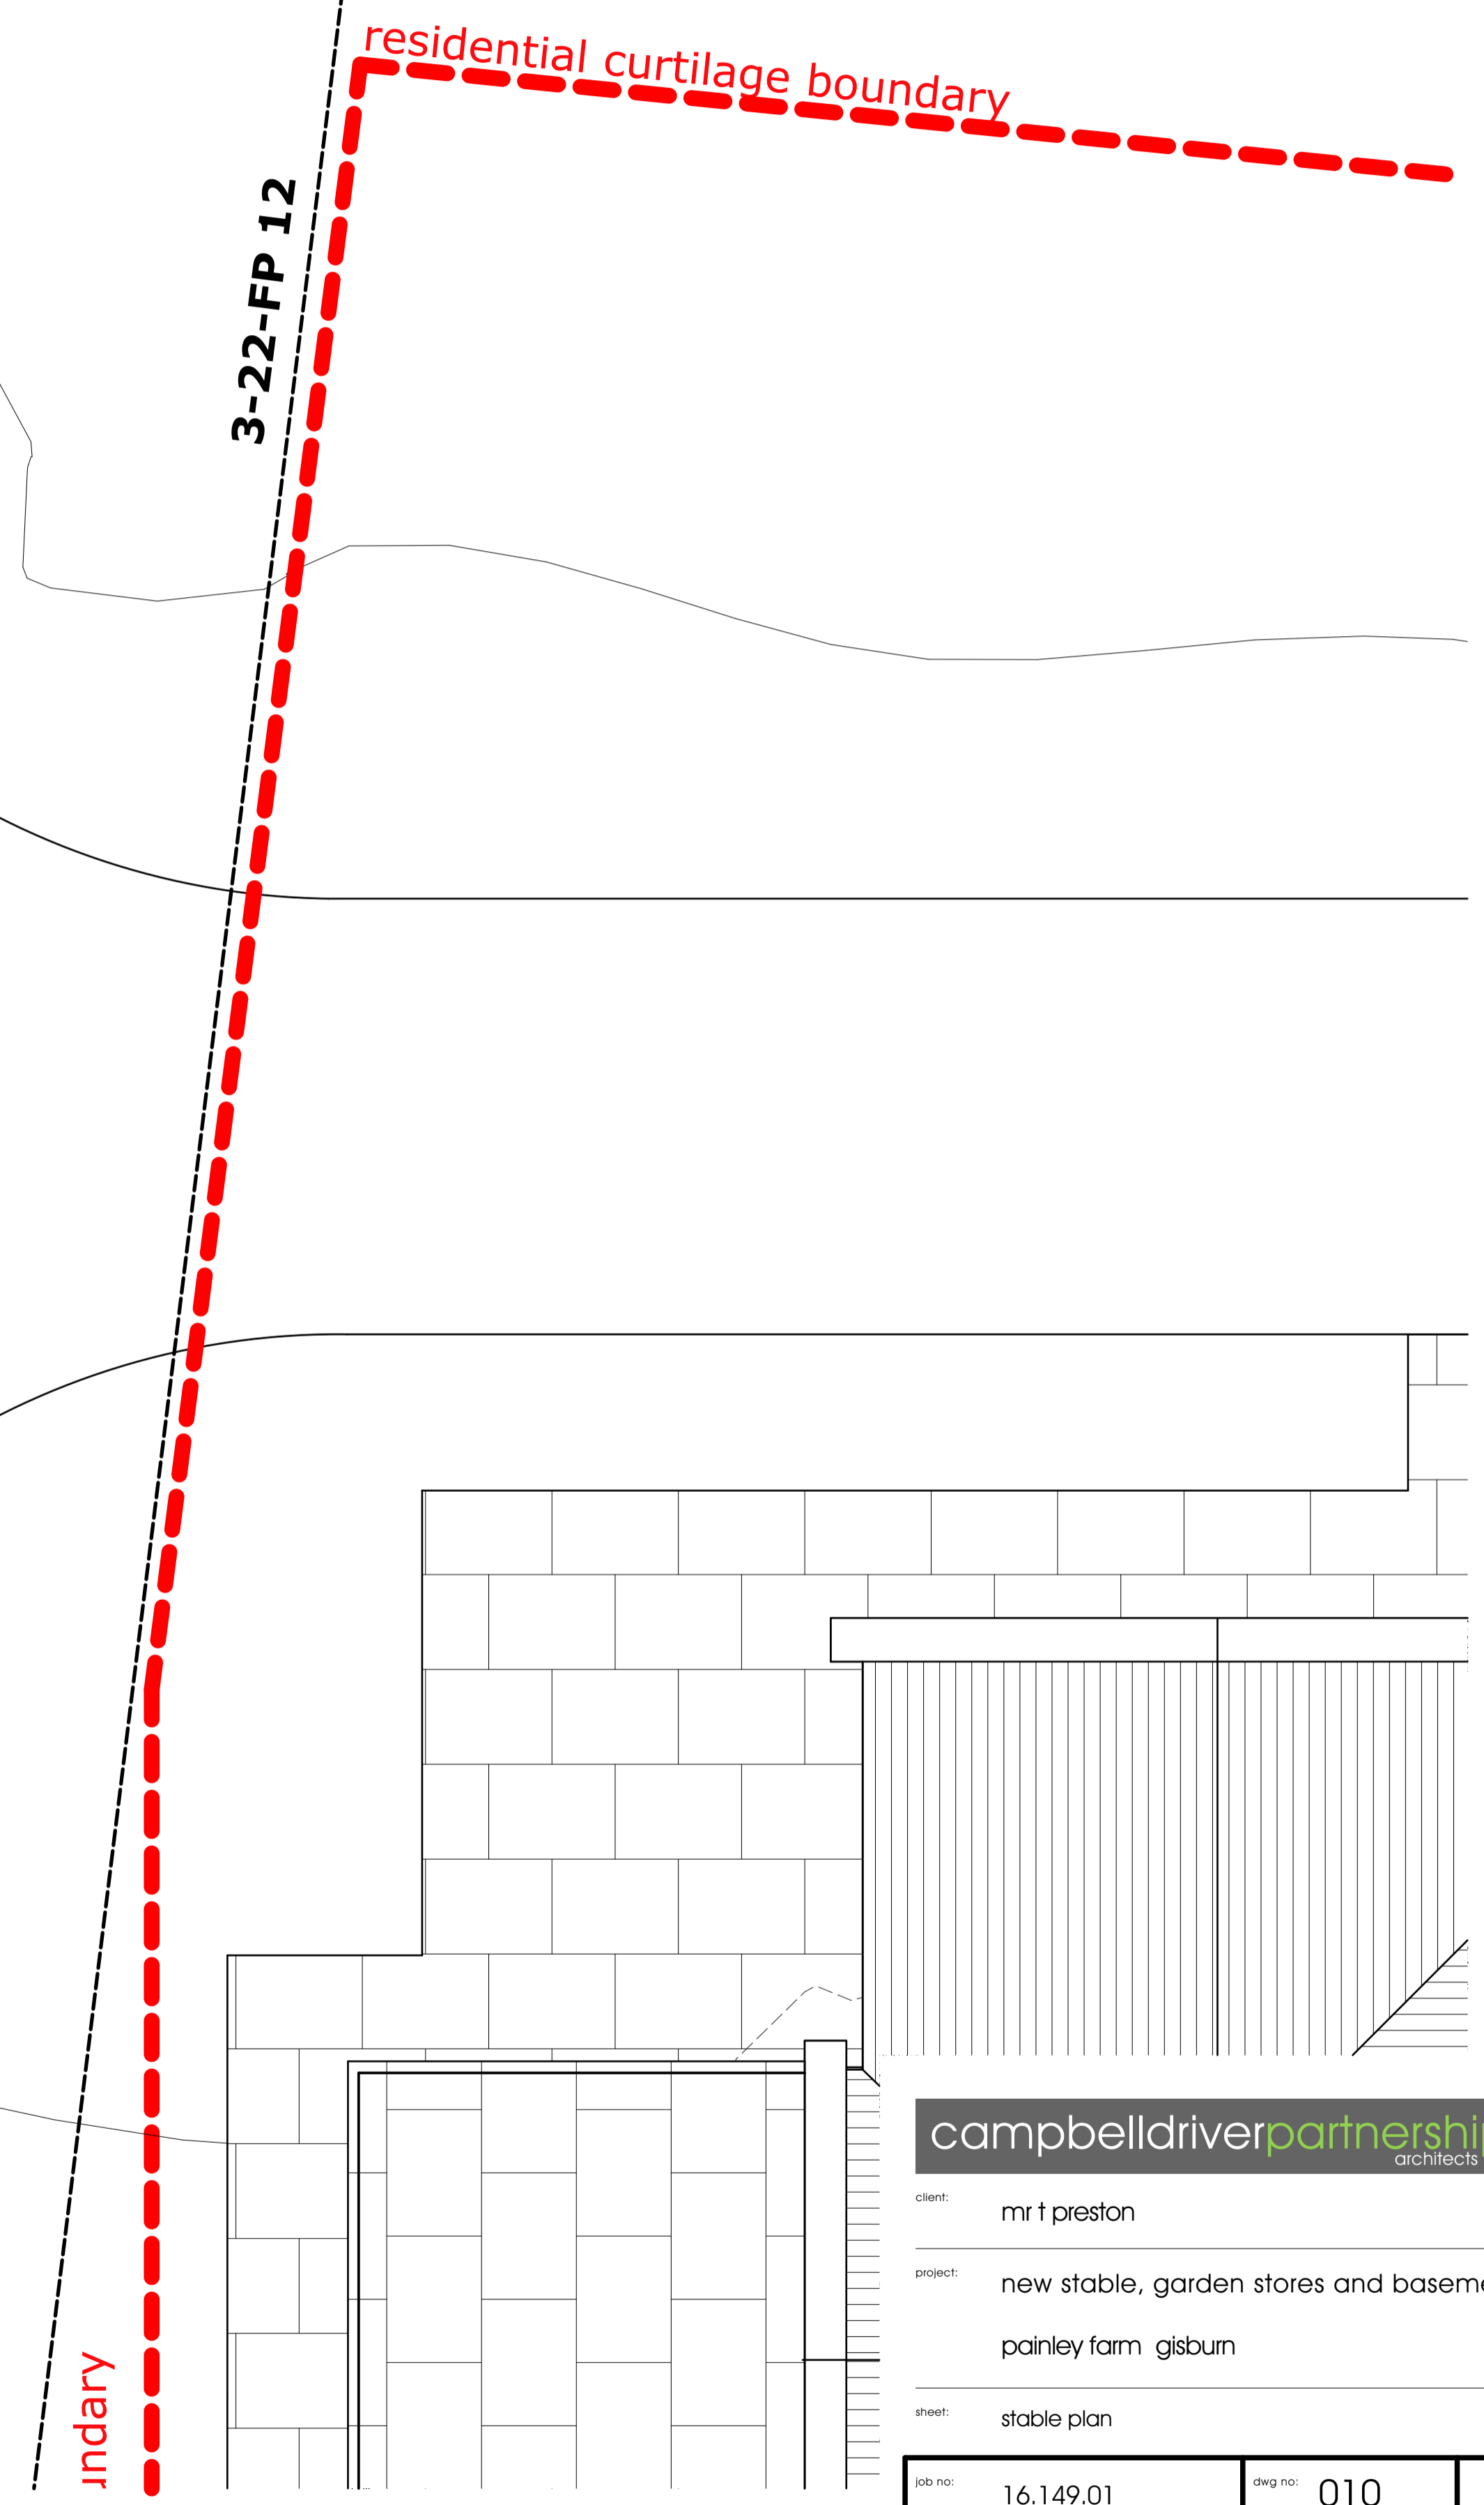
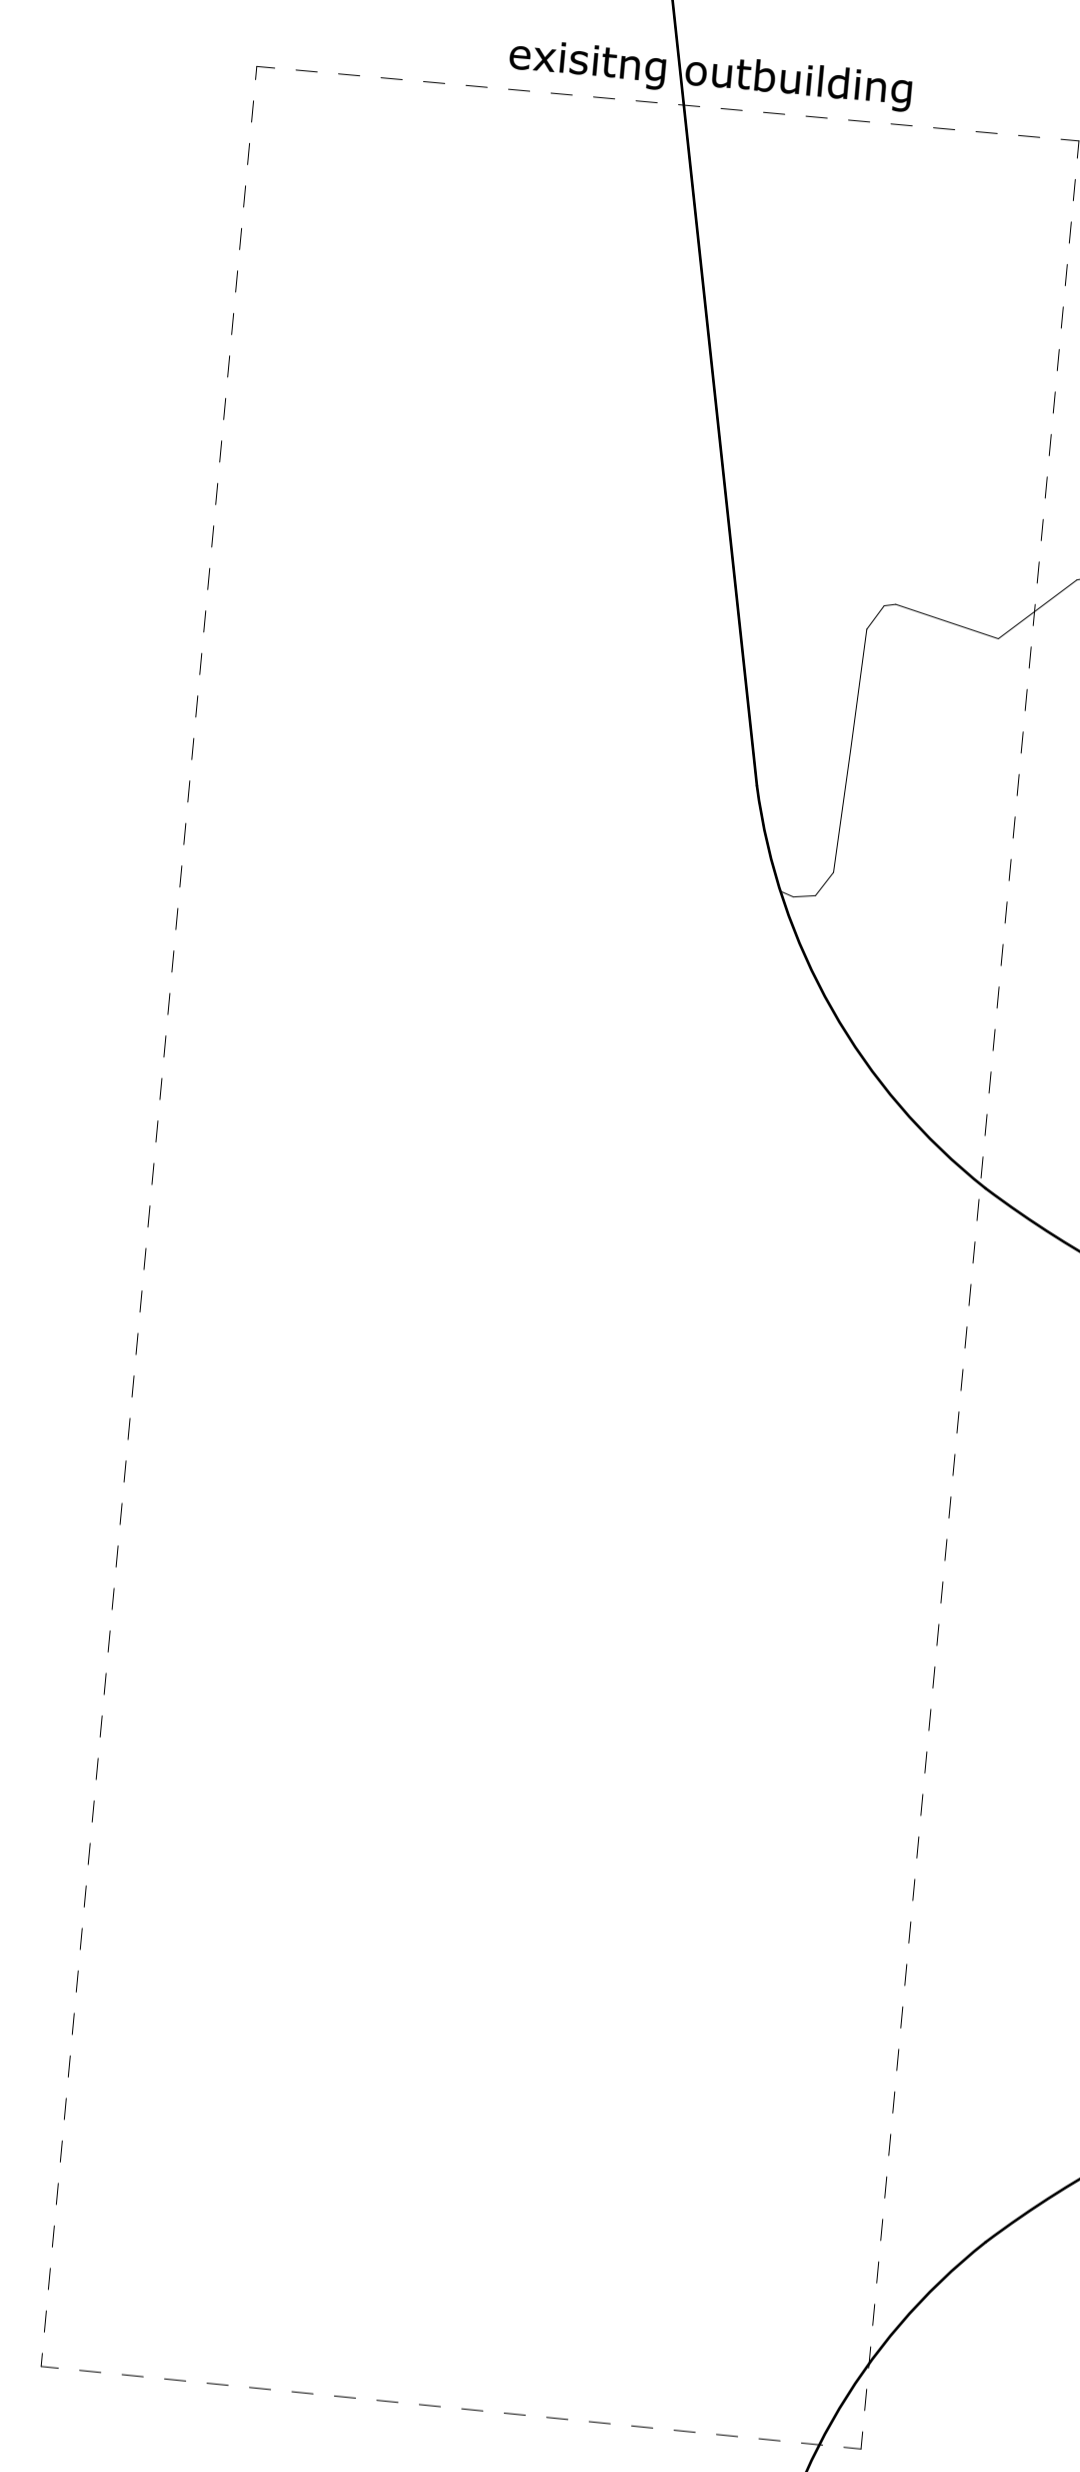


stable plan 1:50

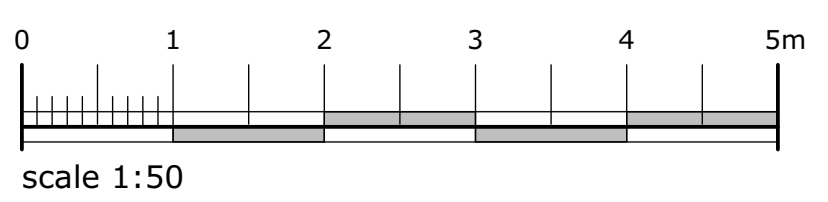

campbelldriverpartnership
 architects

client: mr t preston
 project: new stable, garden stores and basement
 painley farm gisburn
 sheet: stable plan

| | | | | |
|---------|-----------|---------|-----|---|
| job no: | 16.149.01 | dwg no: | 010 | B |
|---------|-----------|---------|-----|---|

scale: 1:50 @ A1
 date: 17.04.19
 drawn: sr
 capricorn park
 blackwater road
 blackburn bb1 5qr
 t: 01254 297700
 e: design@cdpartnership.co.uk