



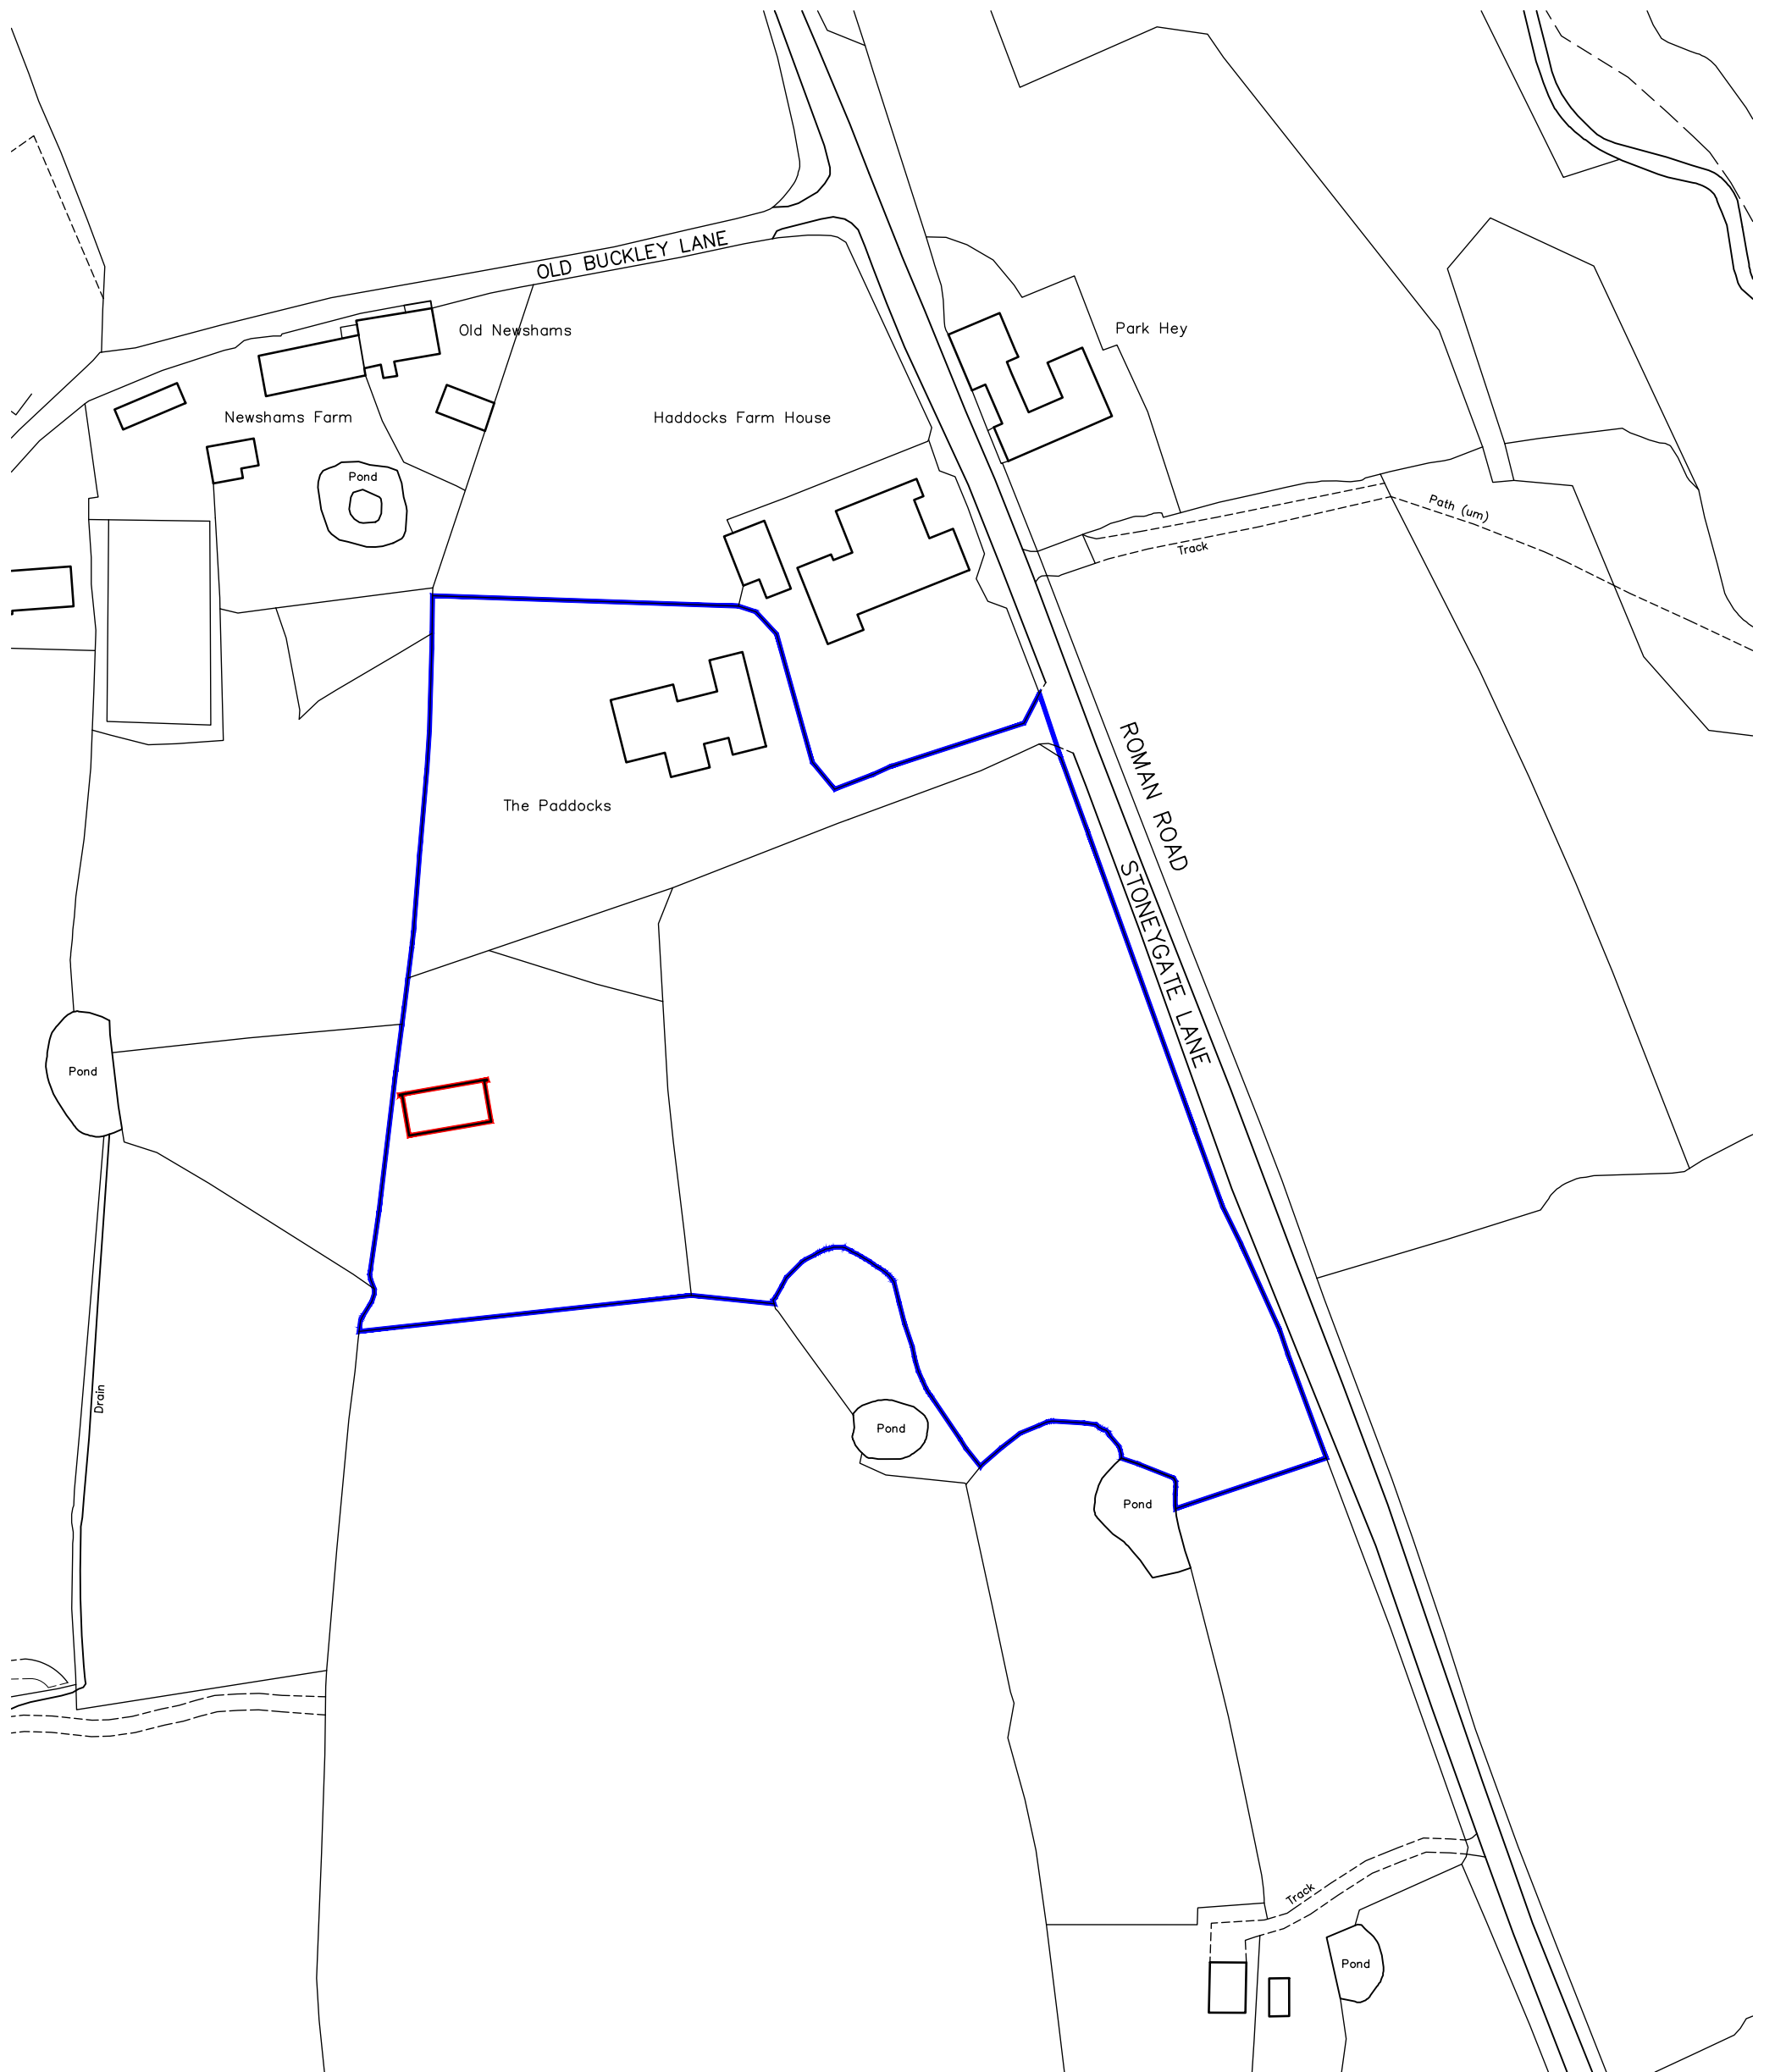

The Paddocks, Ribchester Location Plan

0 20m 40m 60m
1:1250@A3 1198-PL04

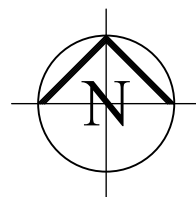

PWL
ARCHITECTURE

31 Chapel Brow Leyland Preston PR25 3NH
Tel 01772 467404 E Mail info@pwlarchitecture.com