


300190717

2

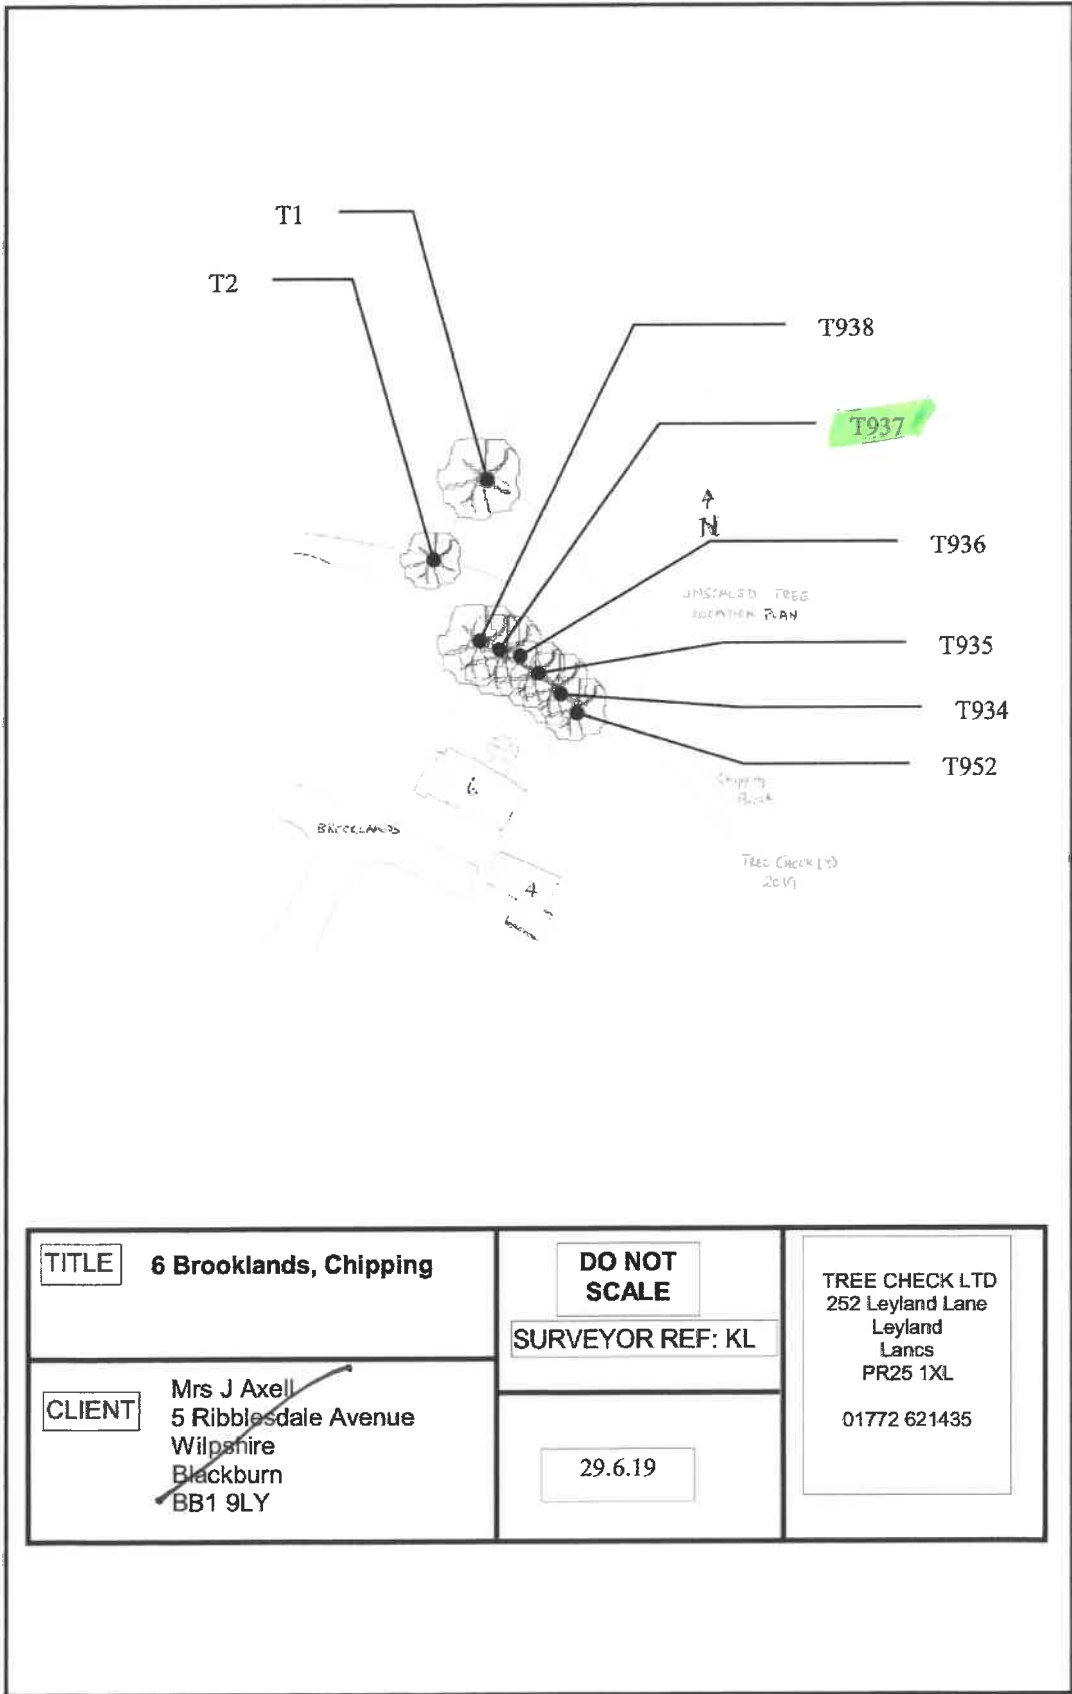

TITLE 6 Brooklands, Chipping	DO NOT SCALE	TREE CHECK LTD 252 Leyland Lane Leyland Lancs PR25 1XL 01772 621435
CLIENT Mrs J Axell 5 Ribblesdale Avenue Wilpshire Blackburn BB1 9LY	SURVEYOR REF: KL	
	29.6.19	