


1 PROPOSED SITE
SECTION
1 : 100

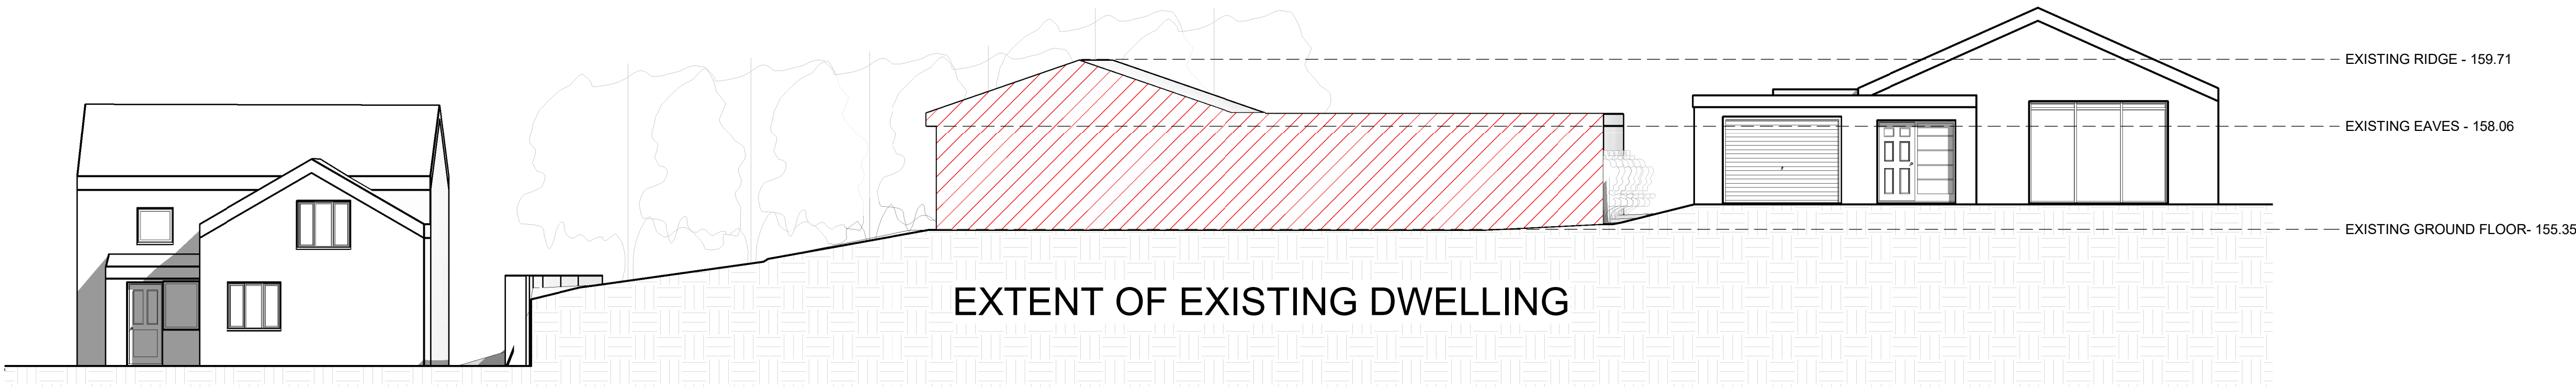

2 EXISTING SITE SECTION
1 : 100

No.	Description	Date
A	PLANNING ISSUE	01/08/2019
B	AMENDED LEVELS	02/09/2019

CLIENT:

PAUL VARLEY

PROJECT:

REPLACEMENT DWELLING TO
6 STUBBINS LANE, SABDEN

SHEET:

SECTION
ELEVATIONS

Project number
PHA/274

Date
02/09/2019

Drawn by
RH

Checked by
PH

A300

Scale
1 : 100

Sheet size
A1