

No.	Description	Date
A	PLANNING ISSUE	01/08/2019

CLIENT:

PAUL VARLEY

PROJECT:

REPLACEMENT DWELLING TO
6 STUBBINS LANE, SABDEN

SHEET:

SECTION
ELEVATIONS

Project number
PHA/274

Date
01/08/2019


Drawn by
RH

Checked by
PH


A300

Scale
1 : 100

Sheet size
A1

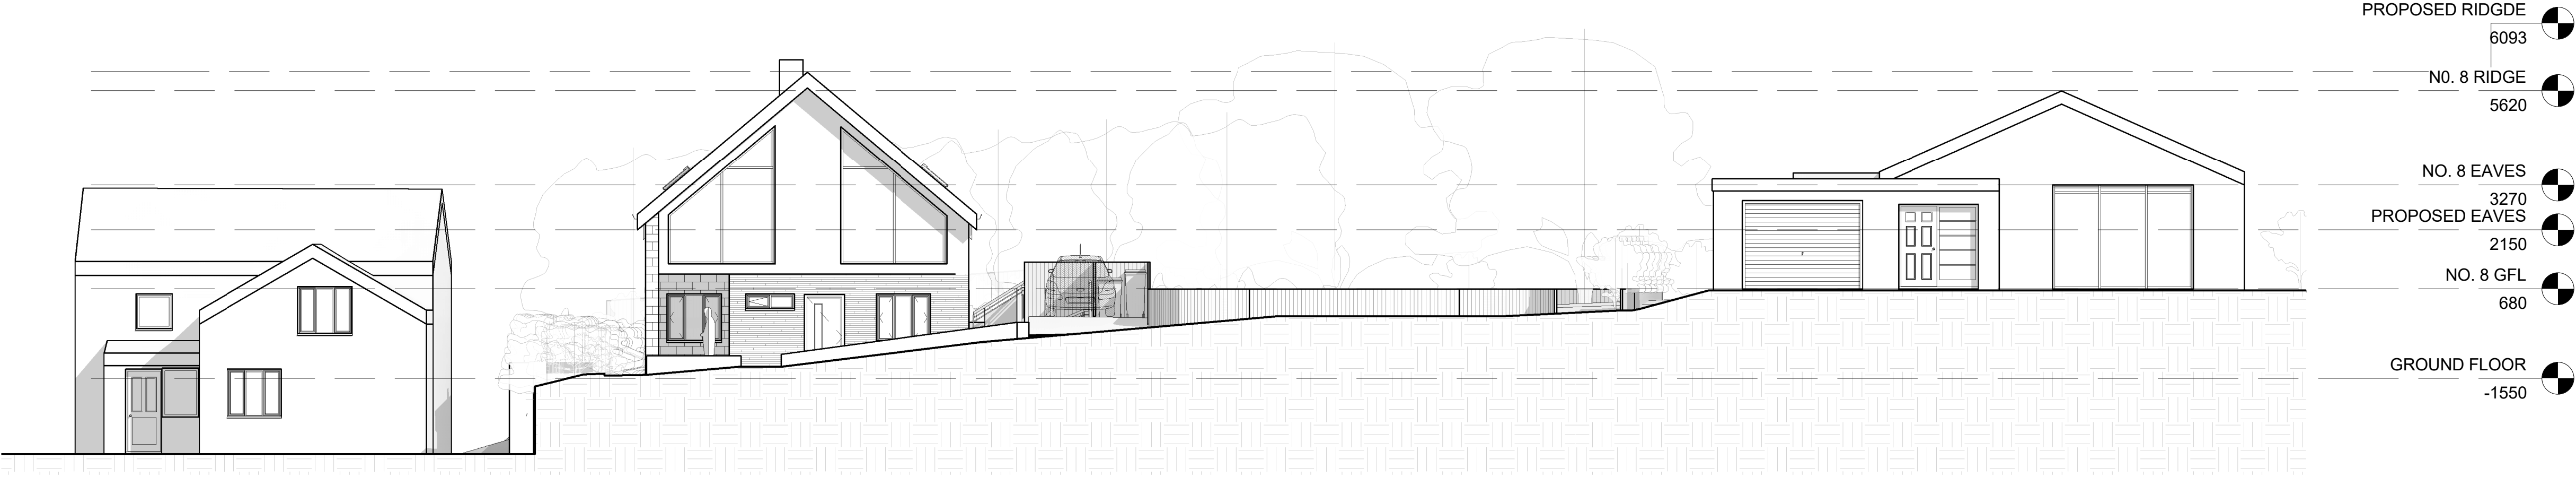

1
PROPOSED SITE
SECTION
1 : 100

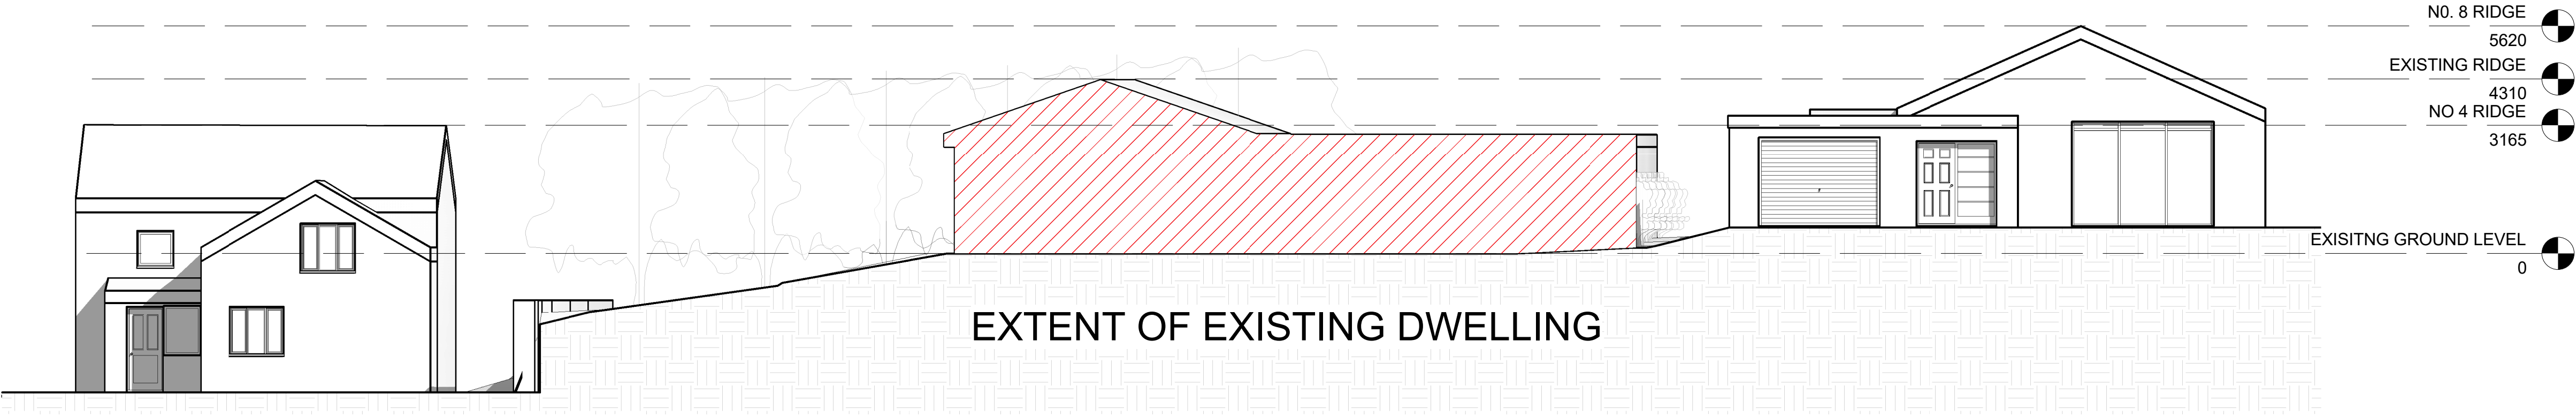

2
EXISTING SITE SECTION
1 : 100