



Site Plan
Higher Moorside
Cottage.

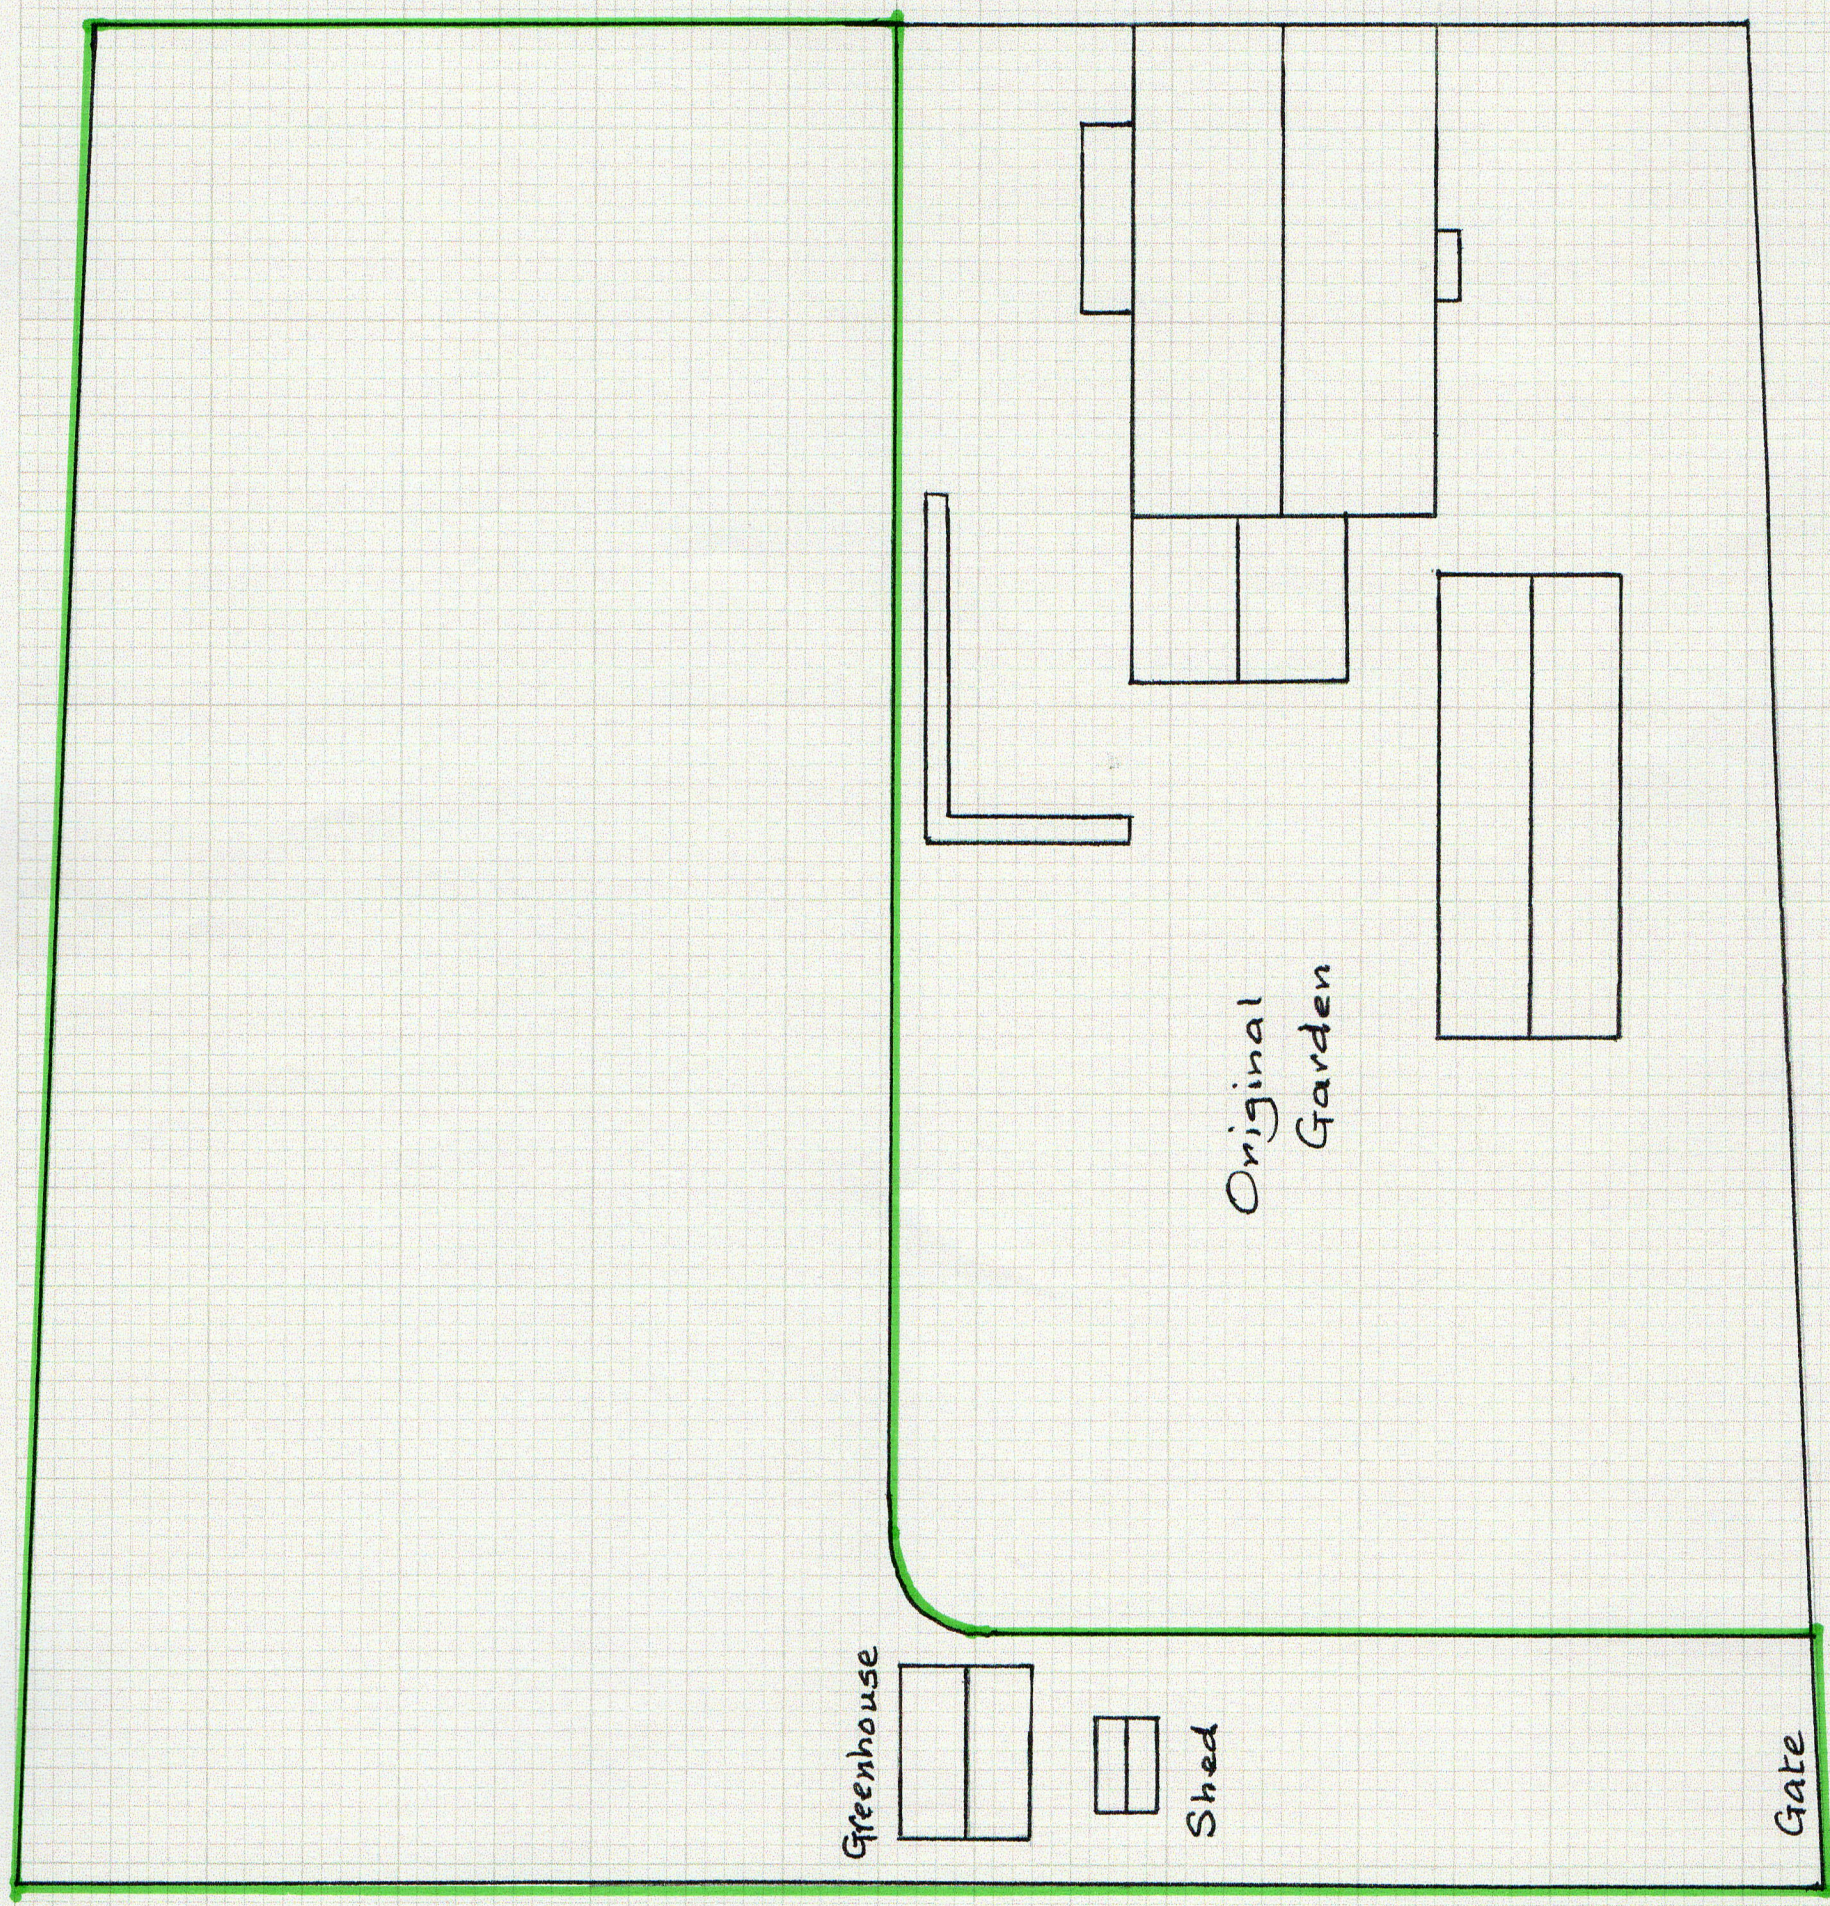

Greenhouse

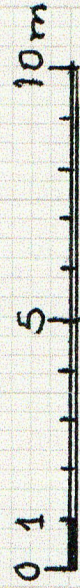

Shed

Original
Garden

Gate