
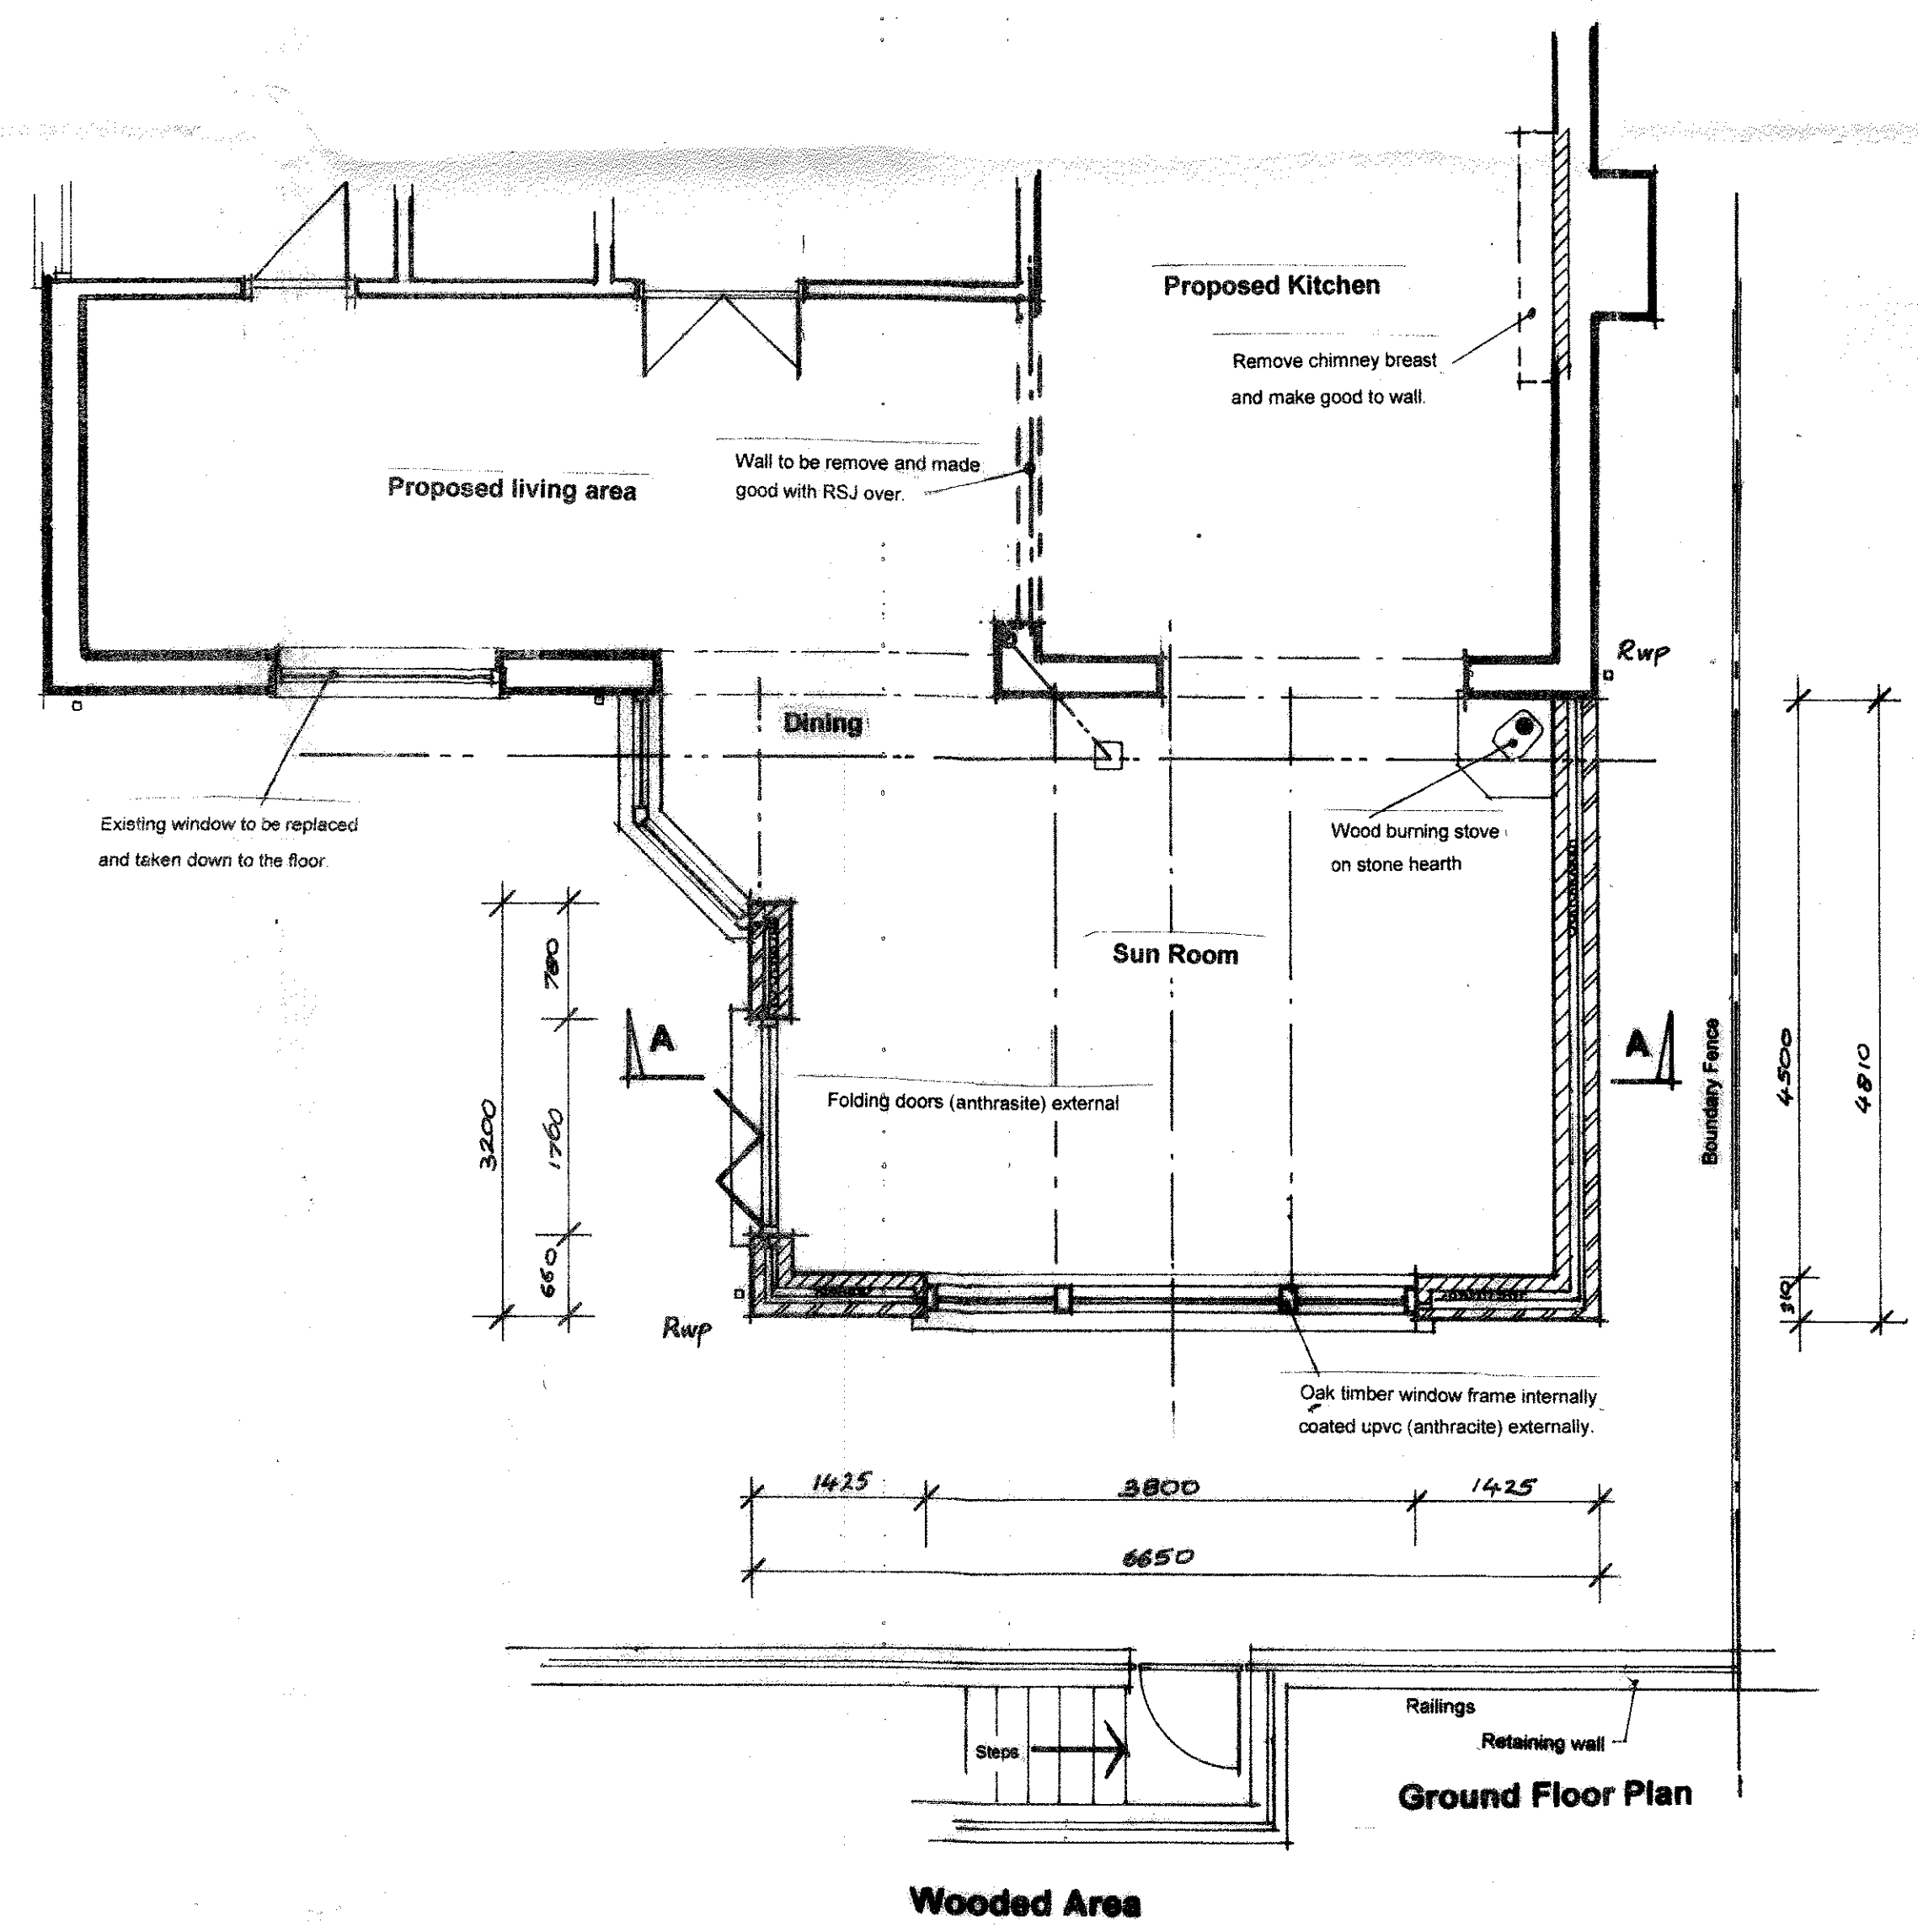
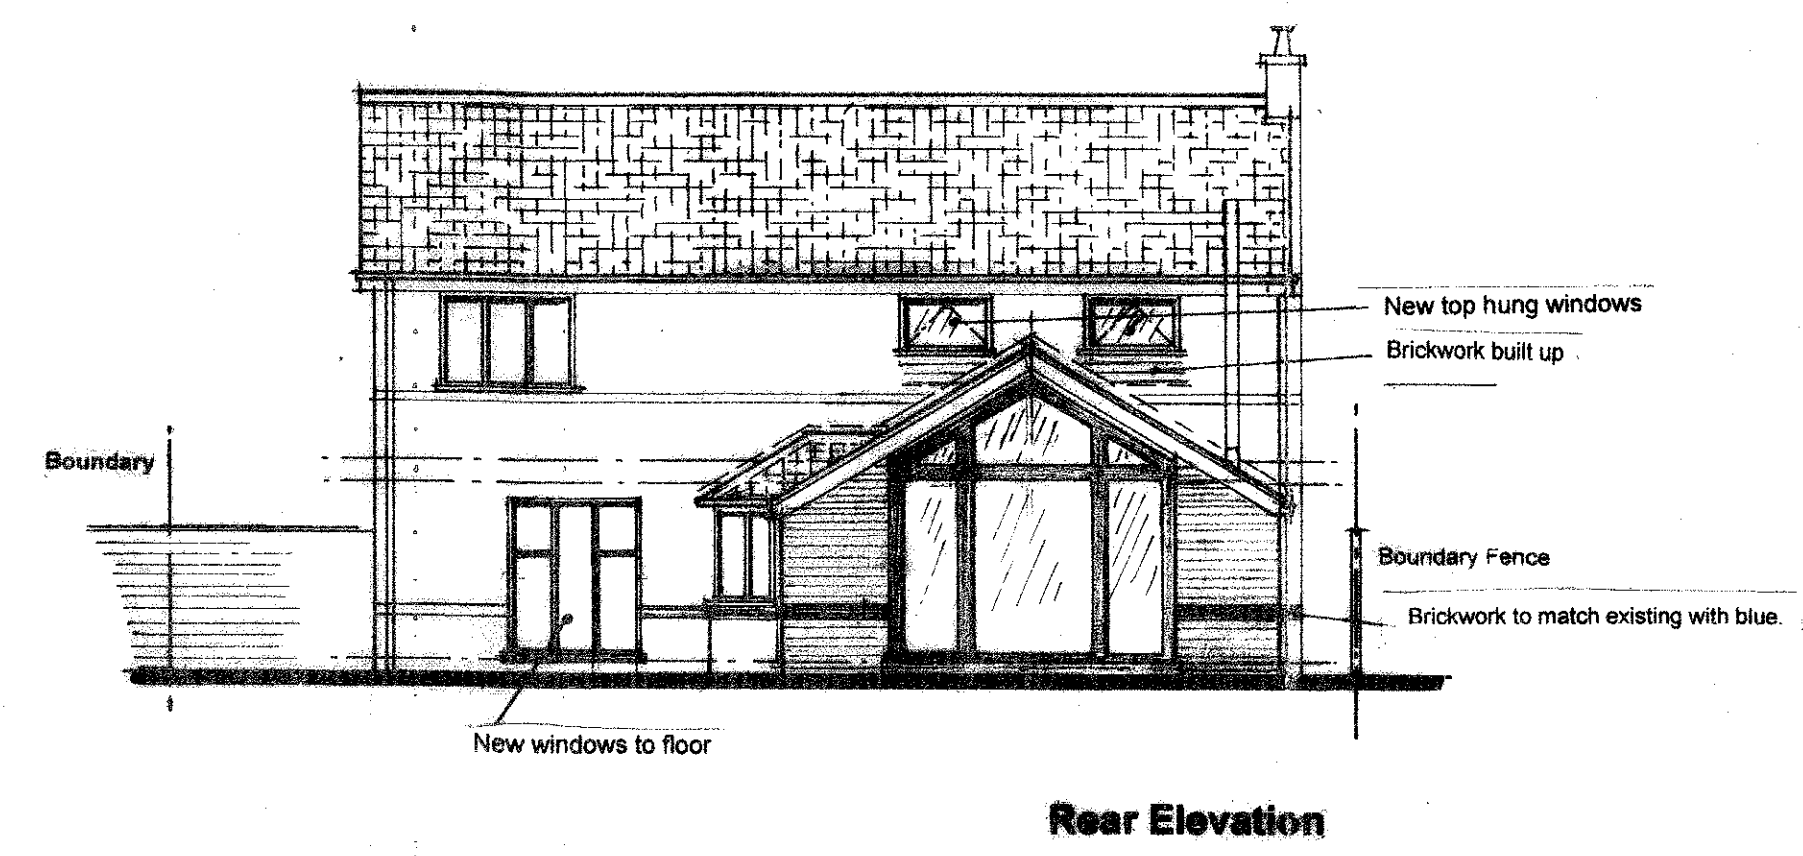
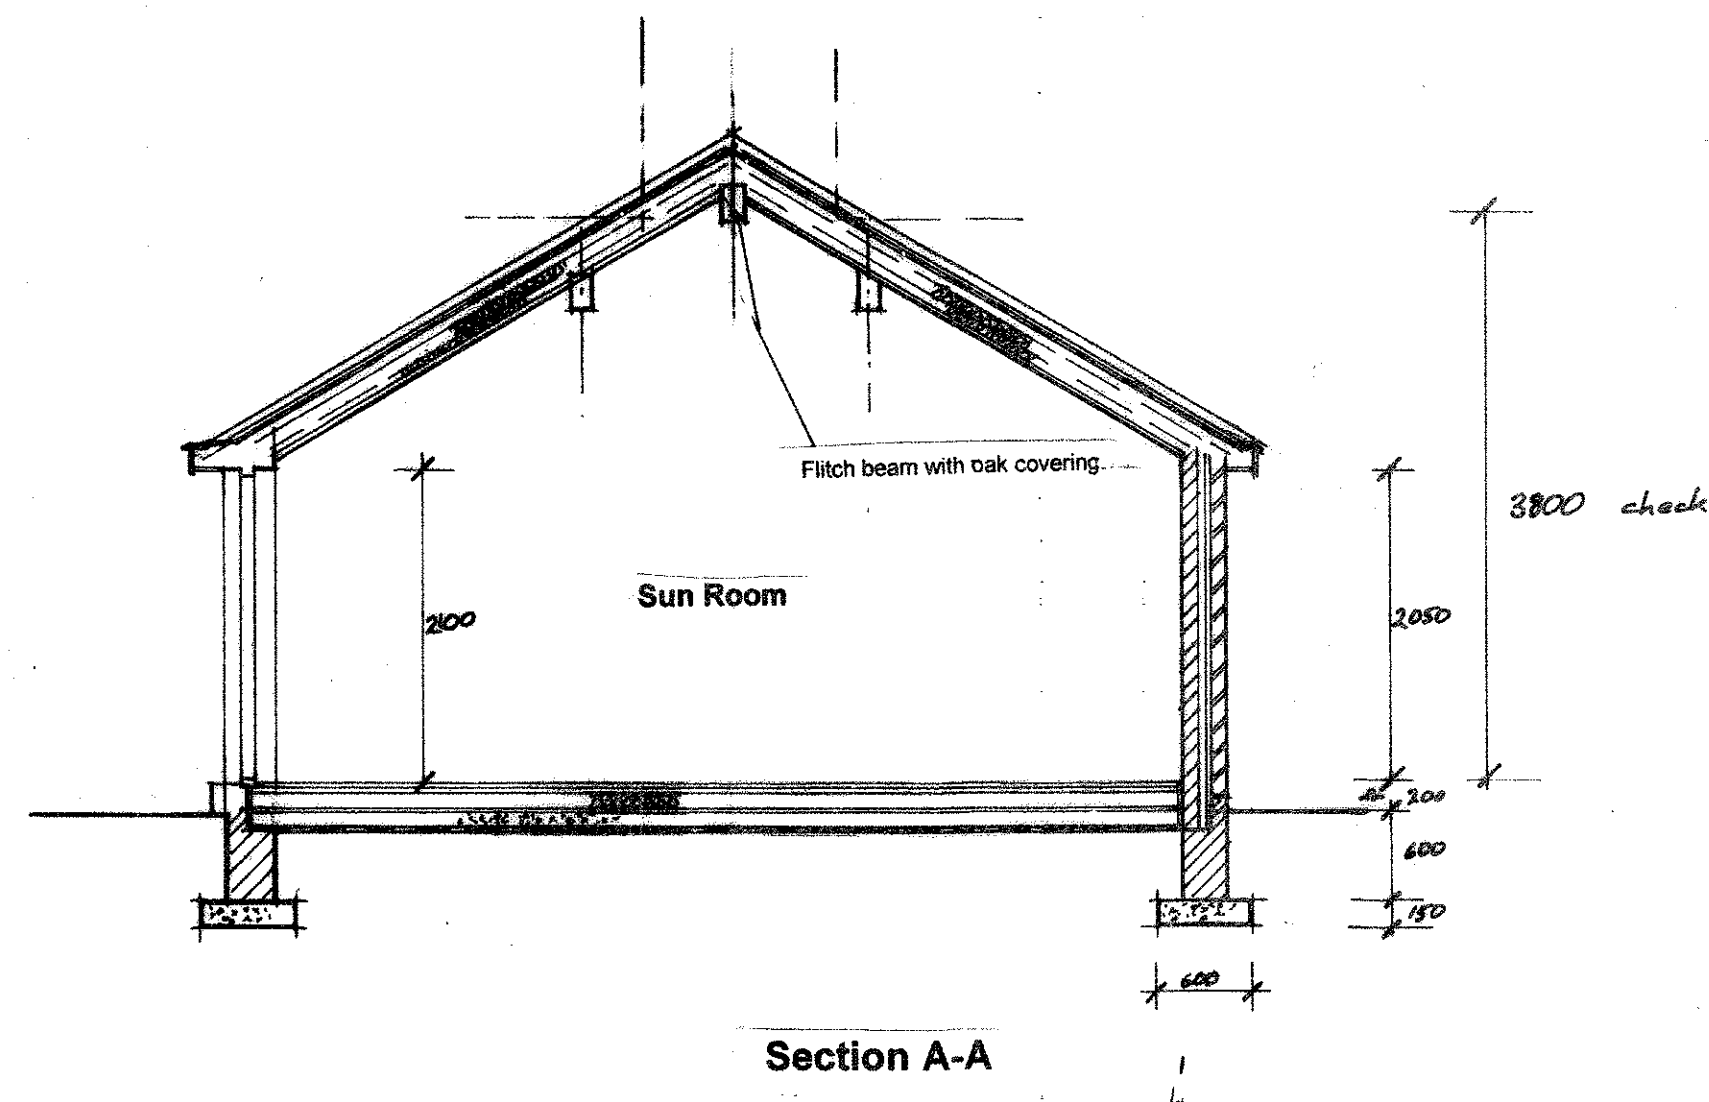


Finishes
External
 Roof tiles to match existing profile and colour.
 Walls brickwork to match existing with blue line
 Windows to be upvc anthracite external
Internal
 Kitchen
 Floor tiles.
 Walls plastered.
Sun Room
 Floor carpet stone hearth
 Walls plastered
 Ceiling plasterboard and skim.
 Oak window & beams
Living Area
 Floor
 Walls
 ceiling
Kitchen
 Floor Tiles
Proposed Living Area
 Floor carpet

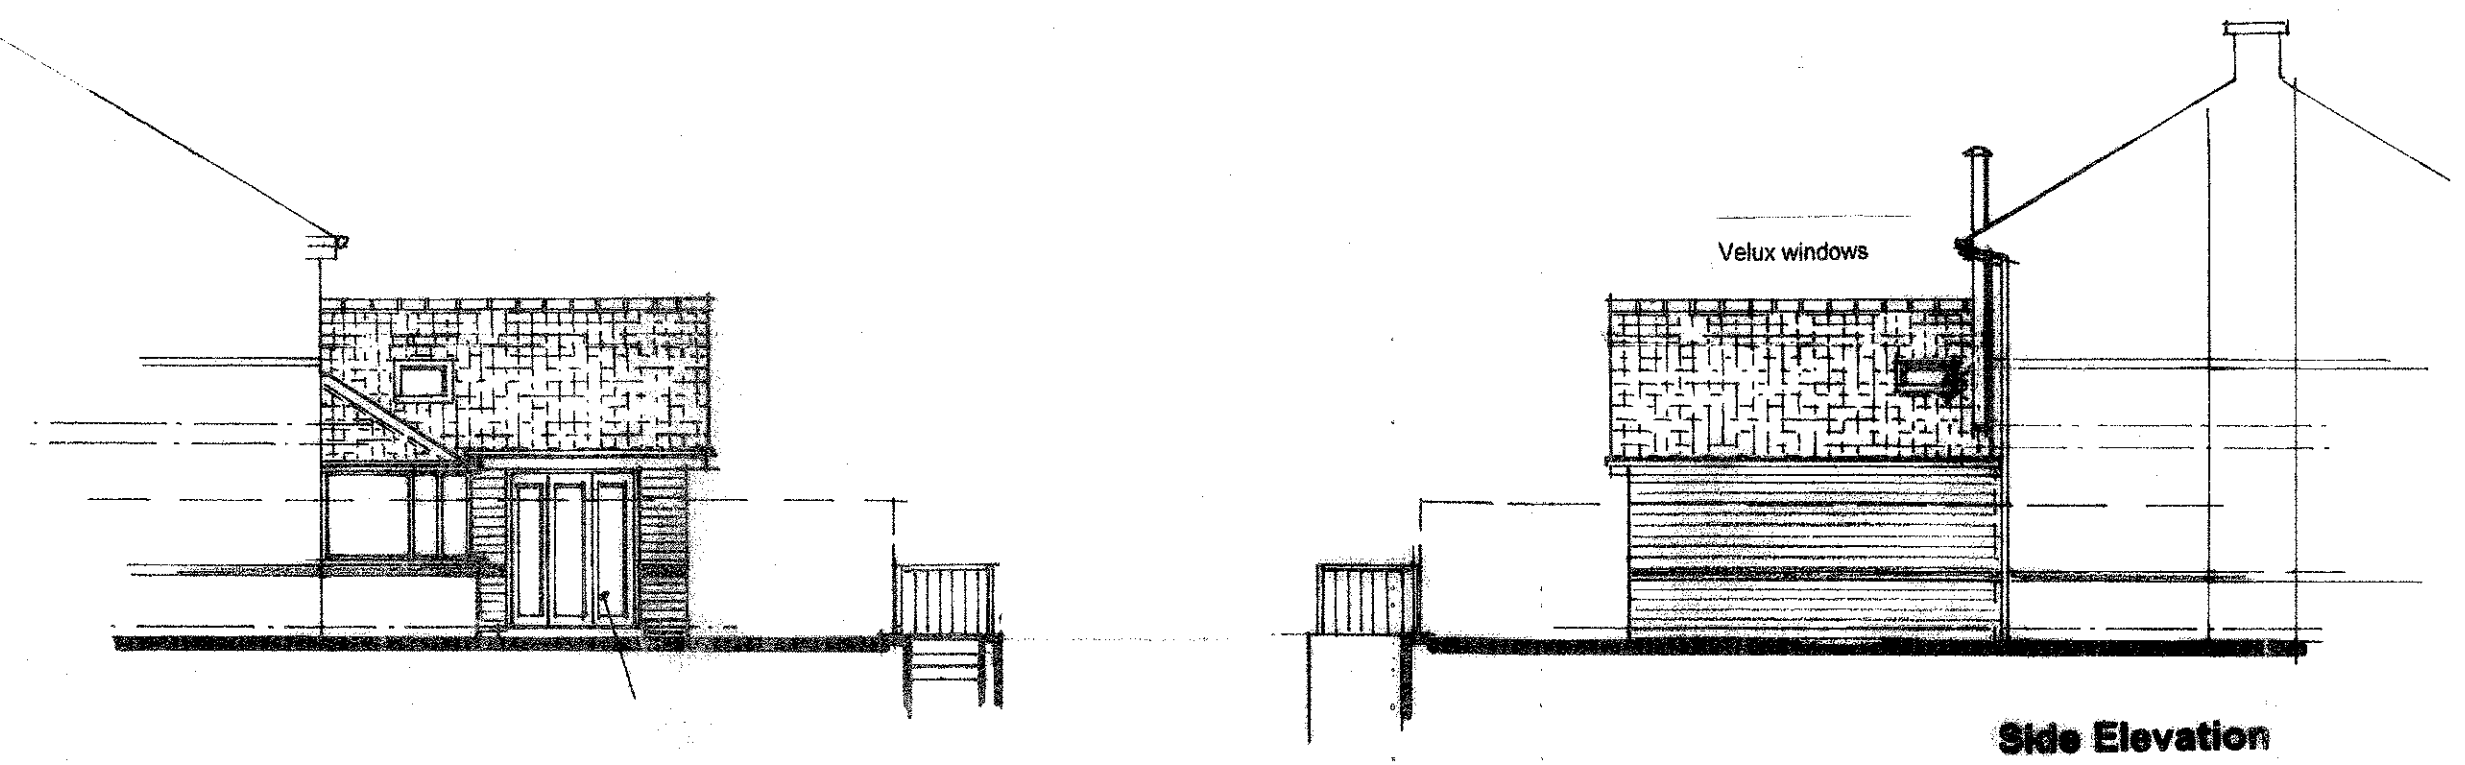

All new windows to have anthracite (colour) finish externally.

320190749P

A. Pitch of roof increased to 30 degrees. 20/7/2019

Jeff Marshall & Associates Architectural Designers and Surveyors, Swindlehurst Barn, Back Lane, Grindleton, Nr. Clitheroe, Lancs. BB7 4RW. Tel. 01200 440157	
Project	Proposed sun room to the rear of 32 Highwood Park, Old Langho
Client	Mr & Mrs B. Ayrton.
Title	Scheme Drawing
Scale 1:100 1:50	Date 13/7/2019 Drn <i>JM</i>
Drg N° 5011/ Rev. A	