
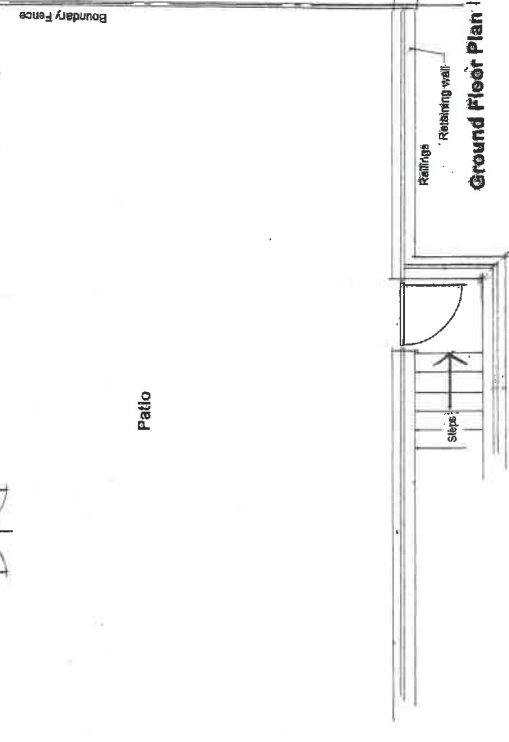
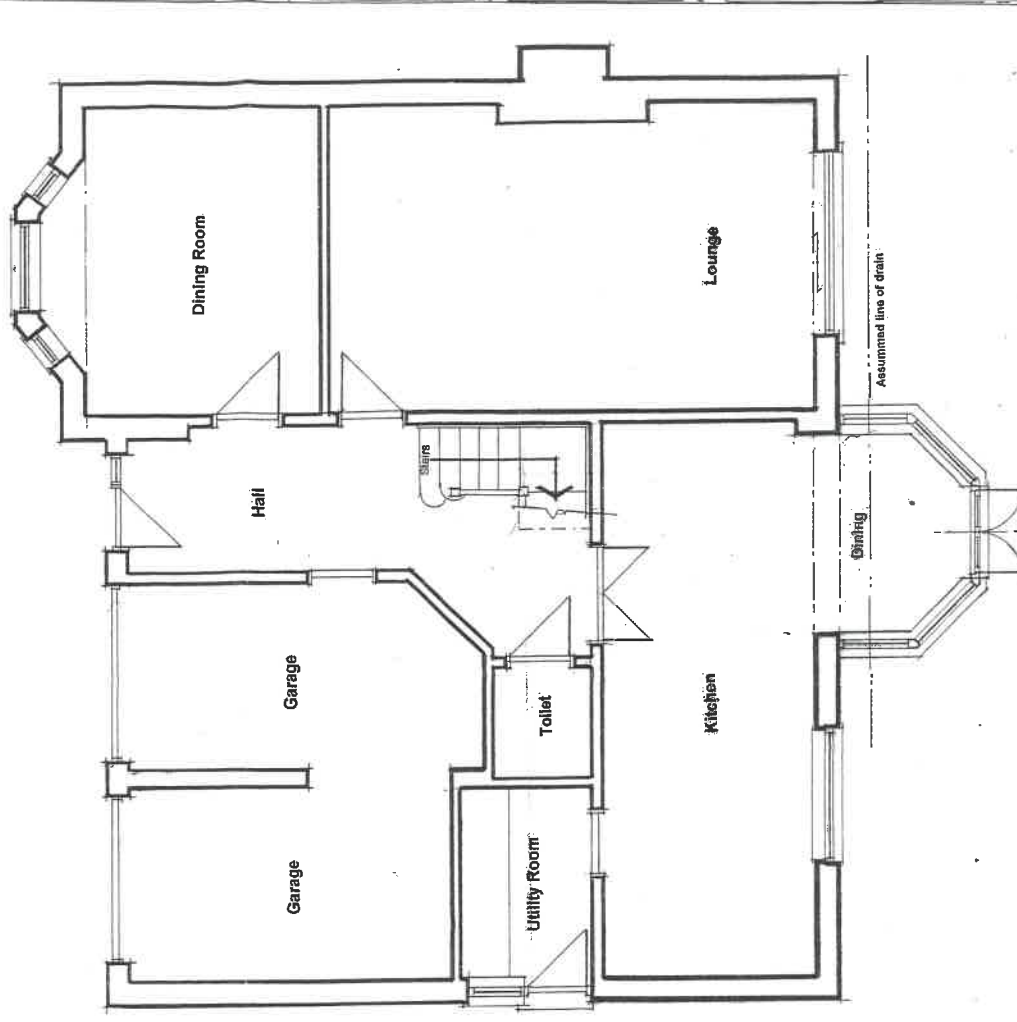


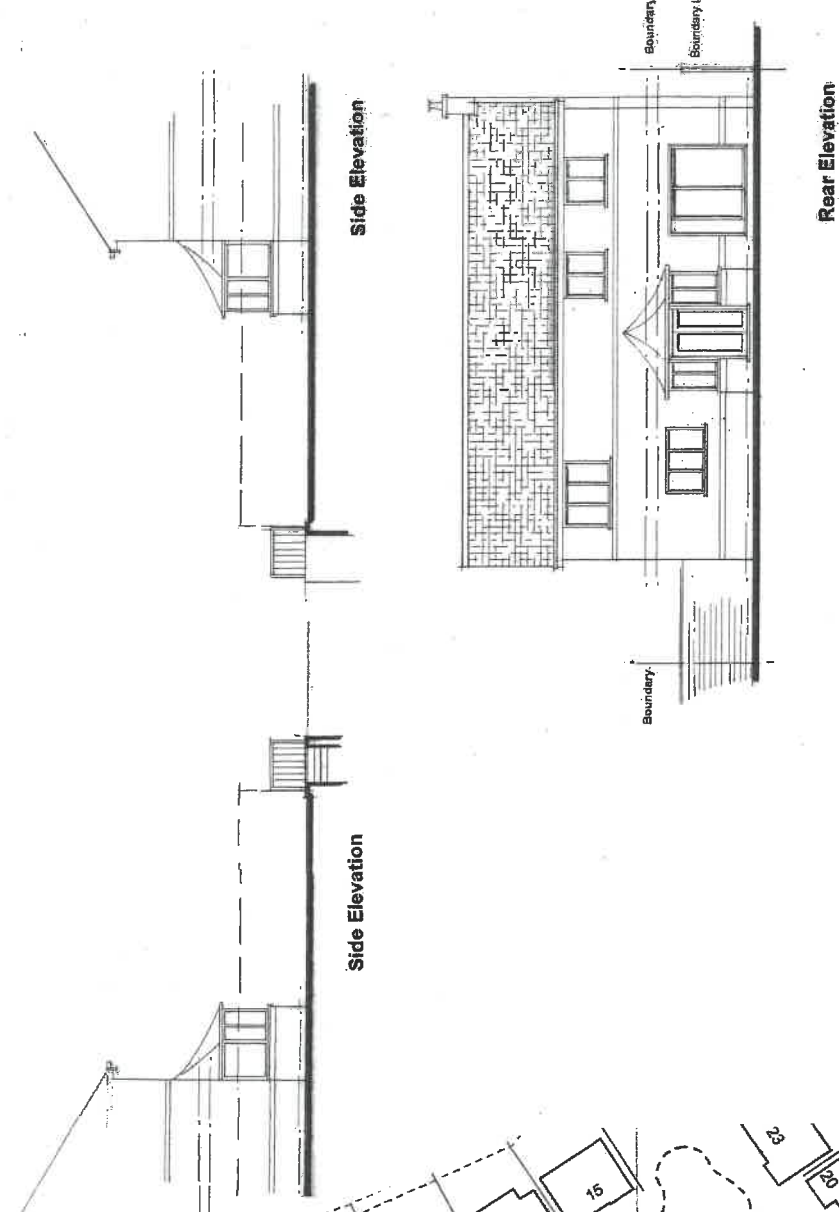

320190749P

Jeff Marshall & Associates.
Architectural Designers & Surveyors.
Tel. 01200 440157

32 Highwood Park, Old Langho
Title. Existing Layout
Location Plan

Scale 1:1250
1:100
Date.
Dwg No 501/1/1
Rev