

Notes

Copyright in all documents and drawings prepared by the Architect and any work contained therein, documents and drawings shall, unless otherwise agreed, remain the property of the Architect.

Do not Scale off this drawing.

All dimensions to be checked on site and any discrepancies to be referred to the Architect before proceeding.

All levels to be checked on site.

All discrepancies between information shown on the drawing and information in the specification to be referred to the Architect prior to proceeding.

All omissions to be referred to the Architect prior to proceeding.




All component sizes and references to be checked prior to ordering of materials.

Positions of existing drainage runs to be confirmed prior to proceeding and drains checked as necessary.


All relevant boundary positions to be checked prior to proceeding.

Planning permission is beyond the Architect's control and no guarantee that it will be granted can be given.



1:100 0 5 10

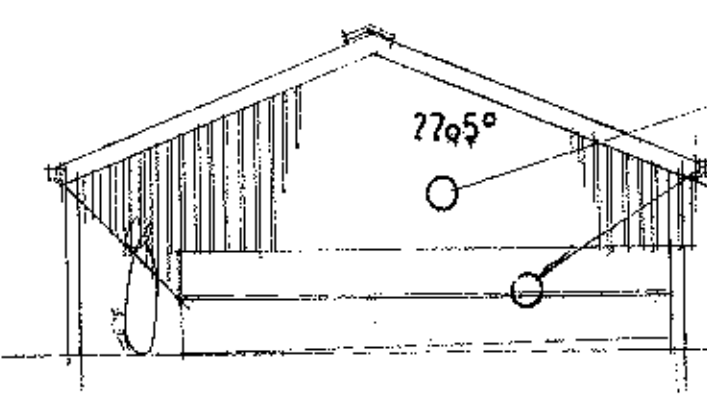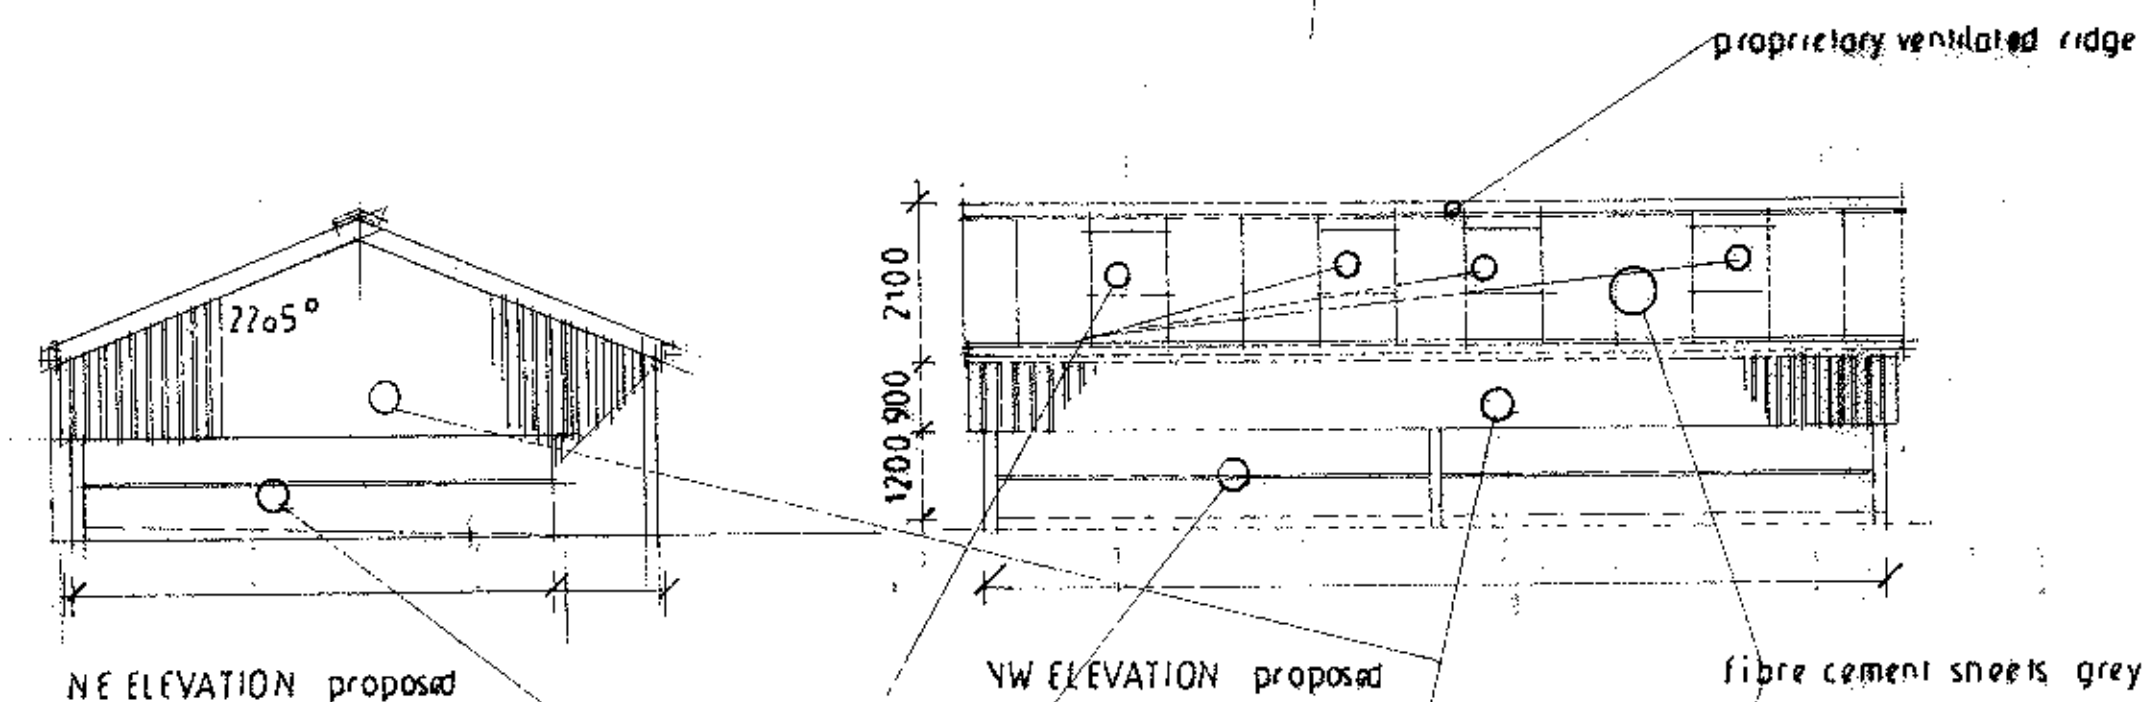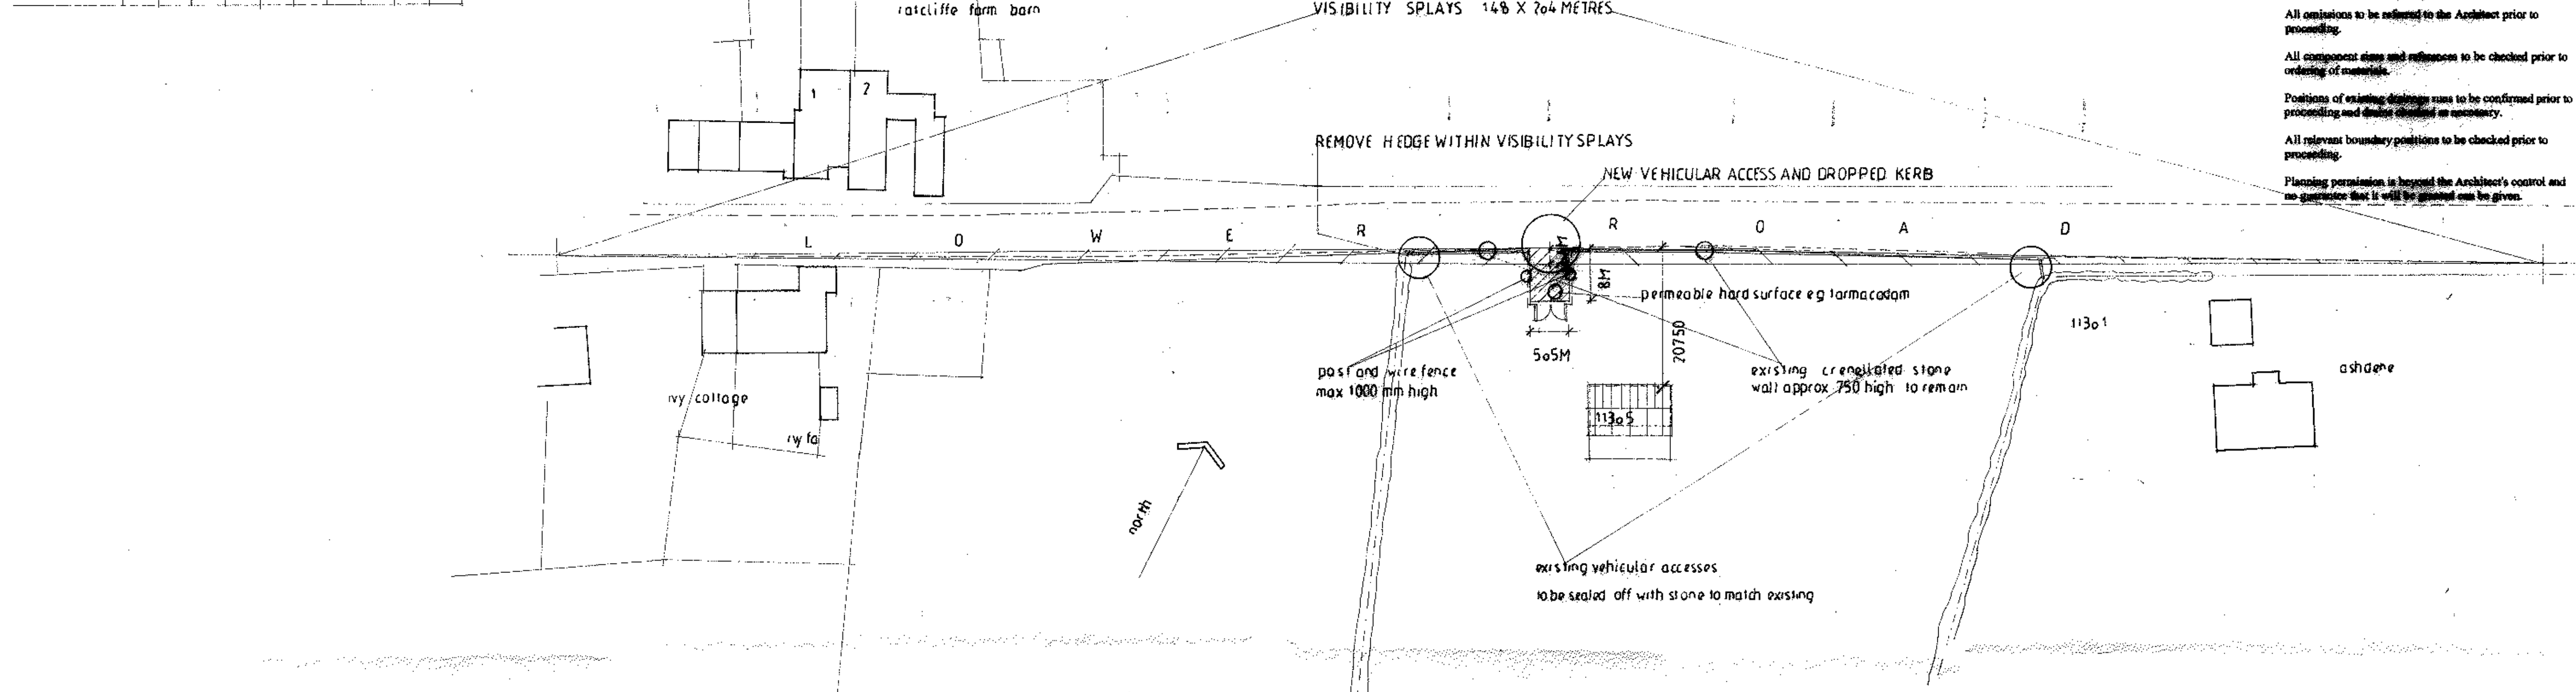

SWELEVATION proposed

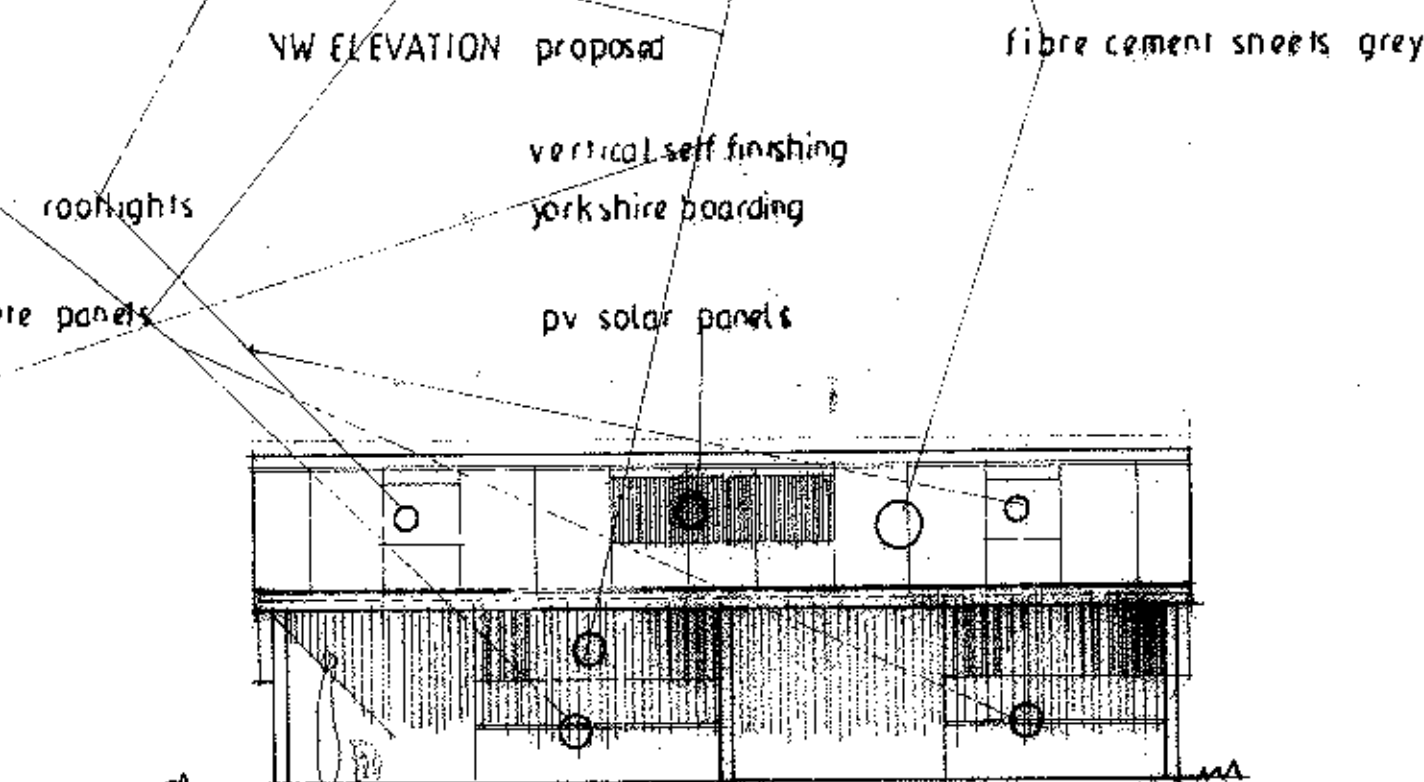

SE ELEVATION proposed

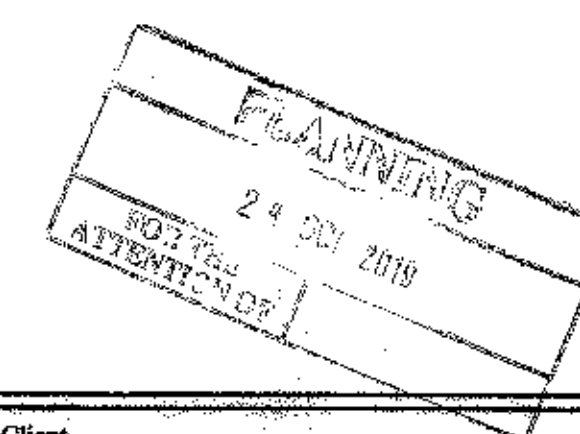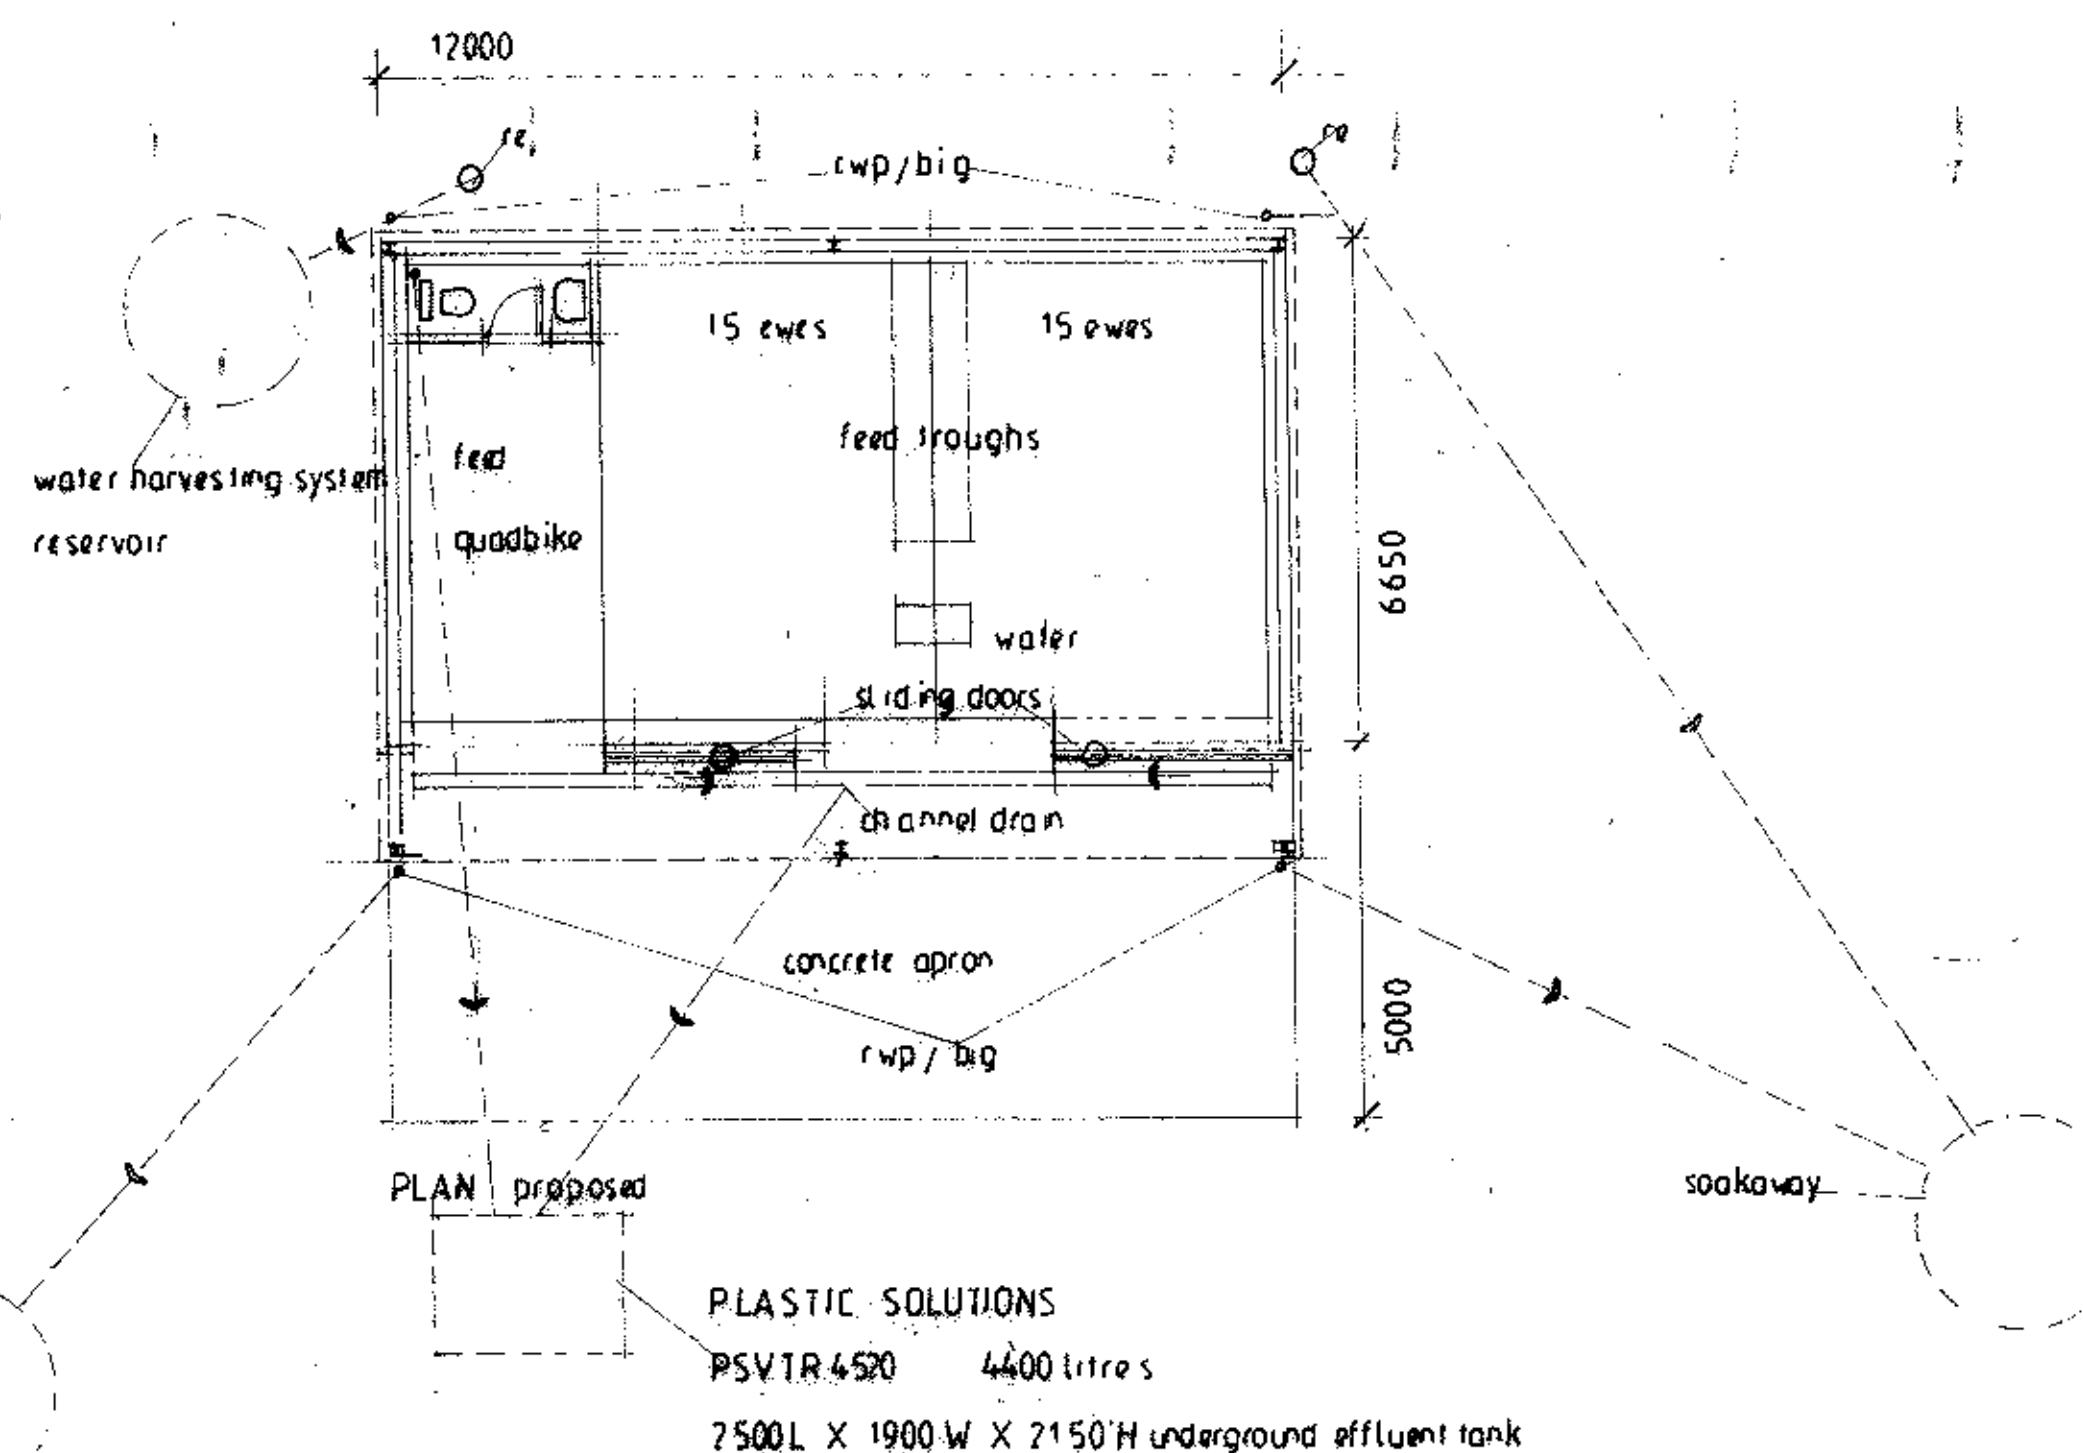

Client
c kelly esq

Job Title
proposed sheep shed
field
lower road dutton longridge Preston.

Drawing Title
plans elevations
AS PROPOSED

Michael Jackson
Chartered Architects
Holly Cottage
221 Preston Road
Grimston
Preston
Lancs
PR3 3JR
Tel: 01772 653420

Scale
1:100 1:500
Date
04.11.19
Drawn

Fig. No.
1967/1
Rev.
B