
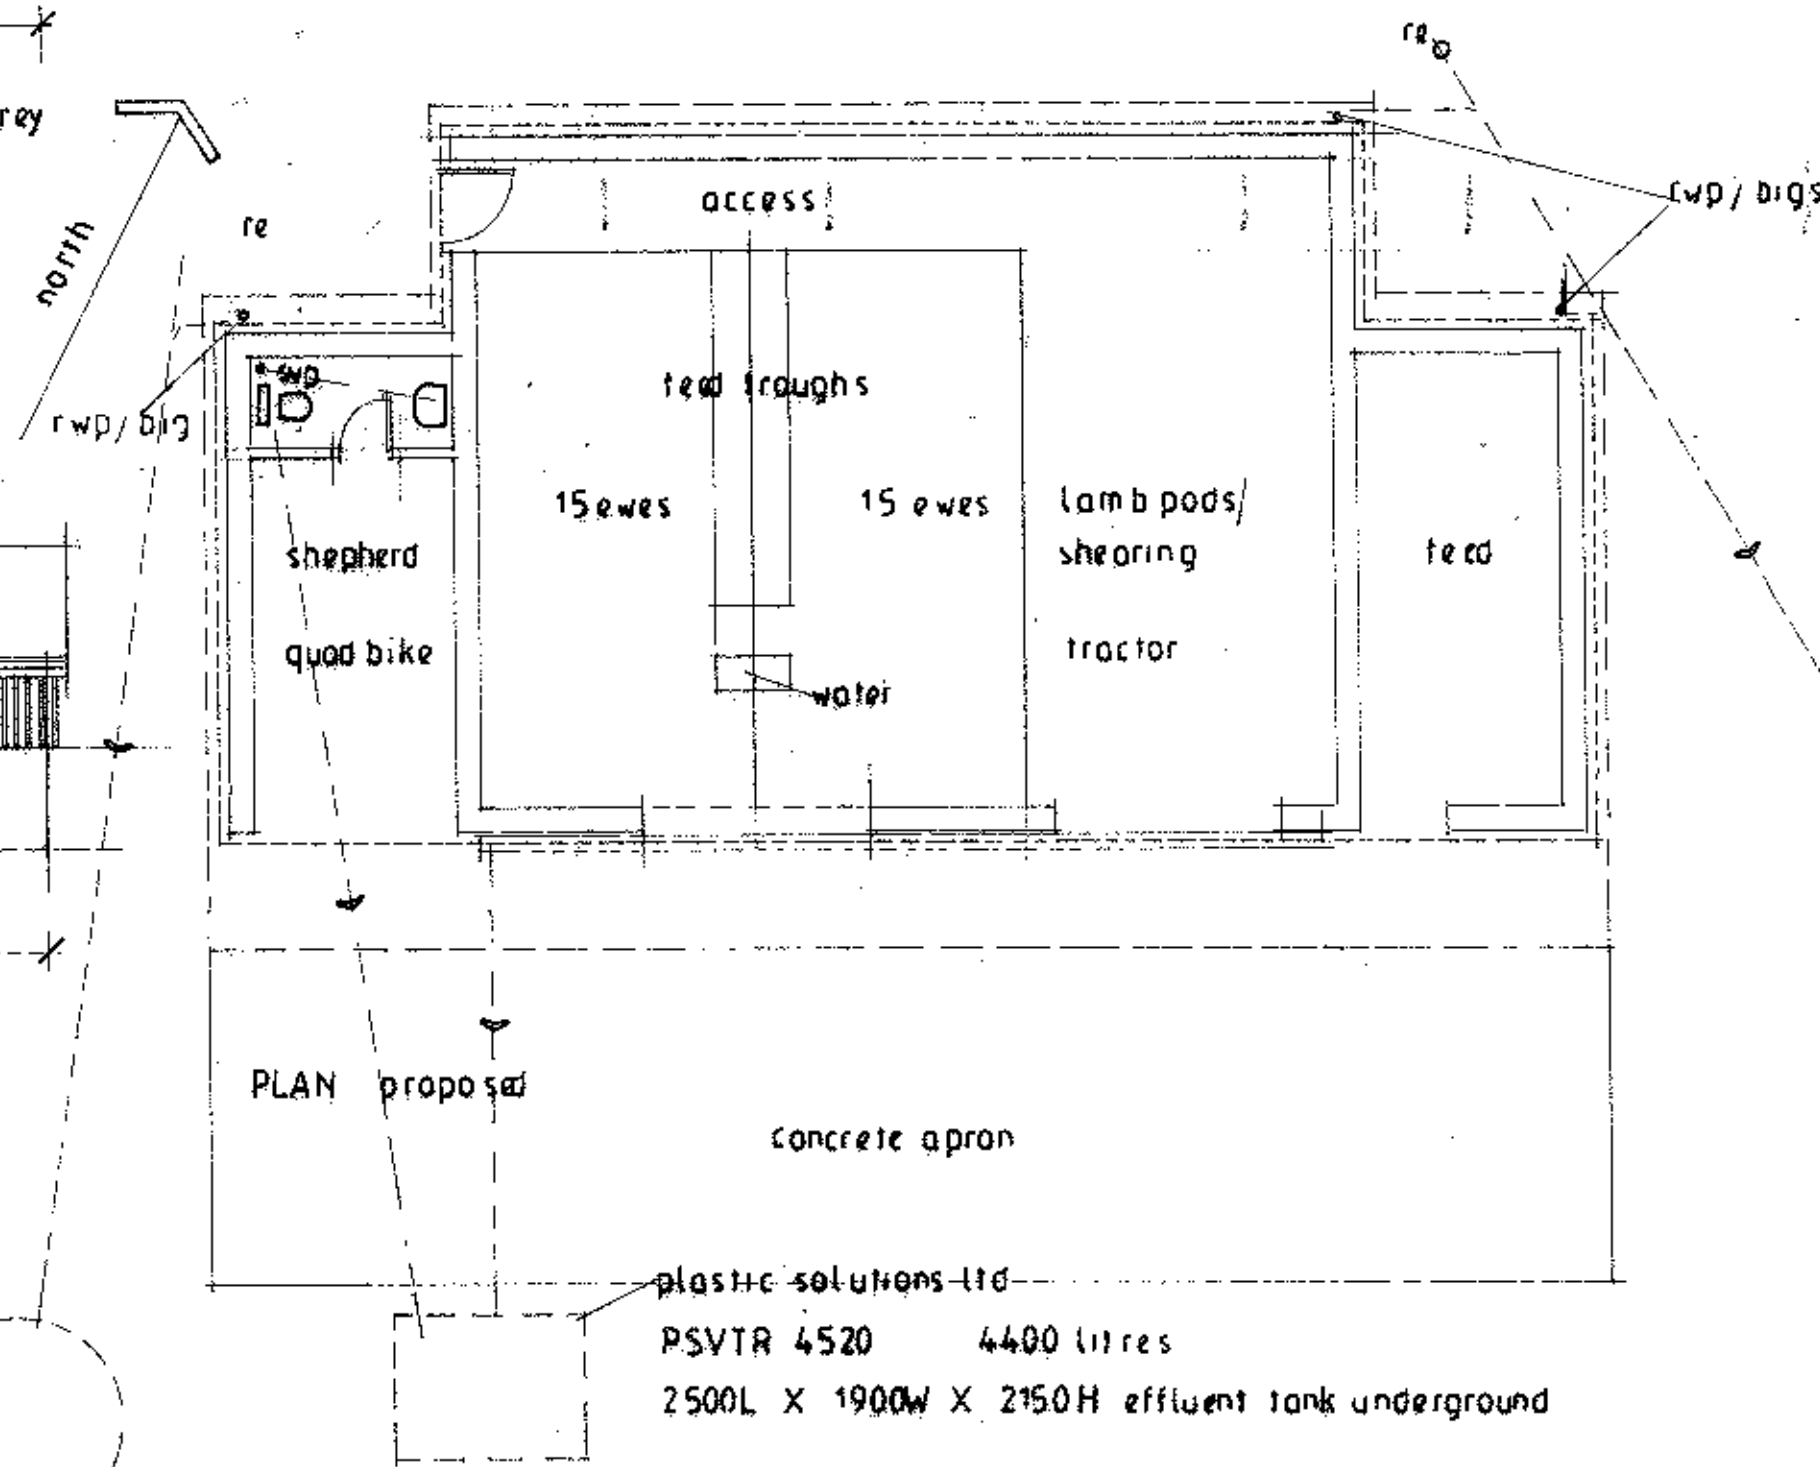
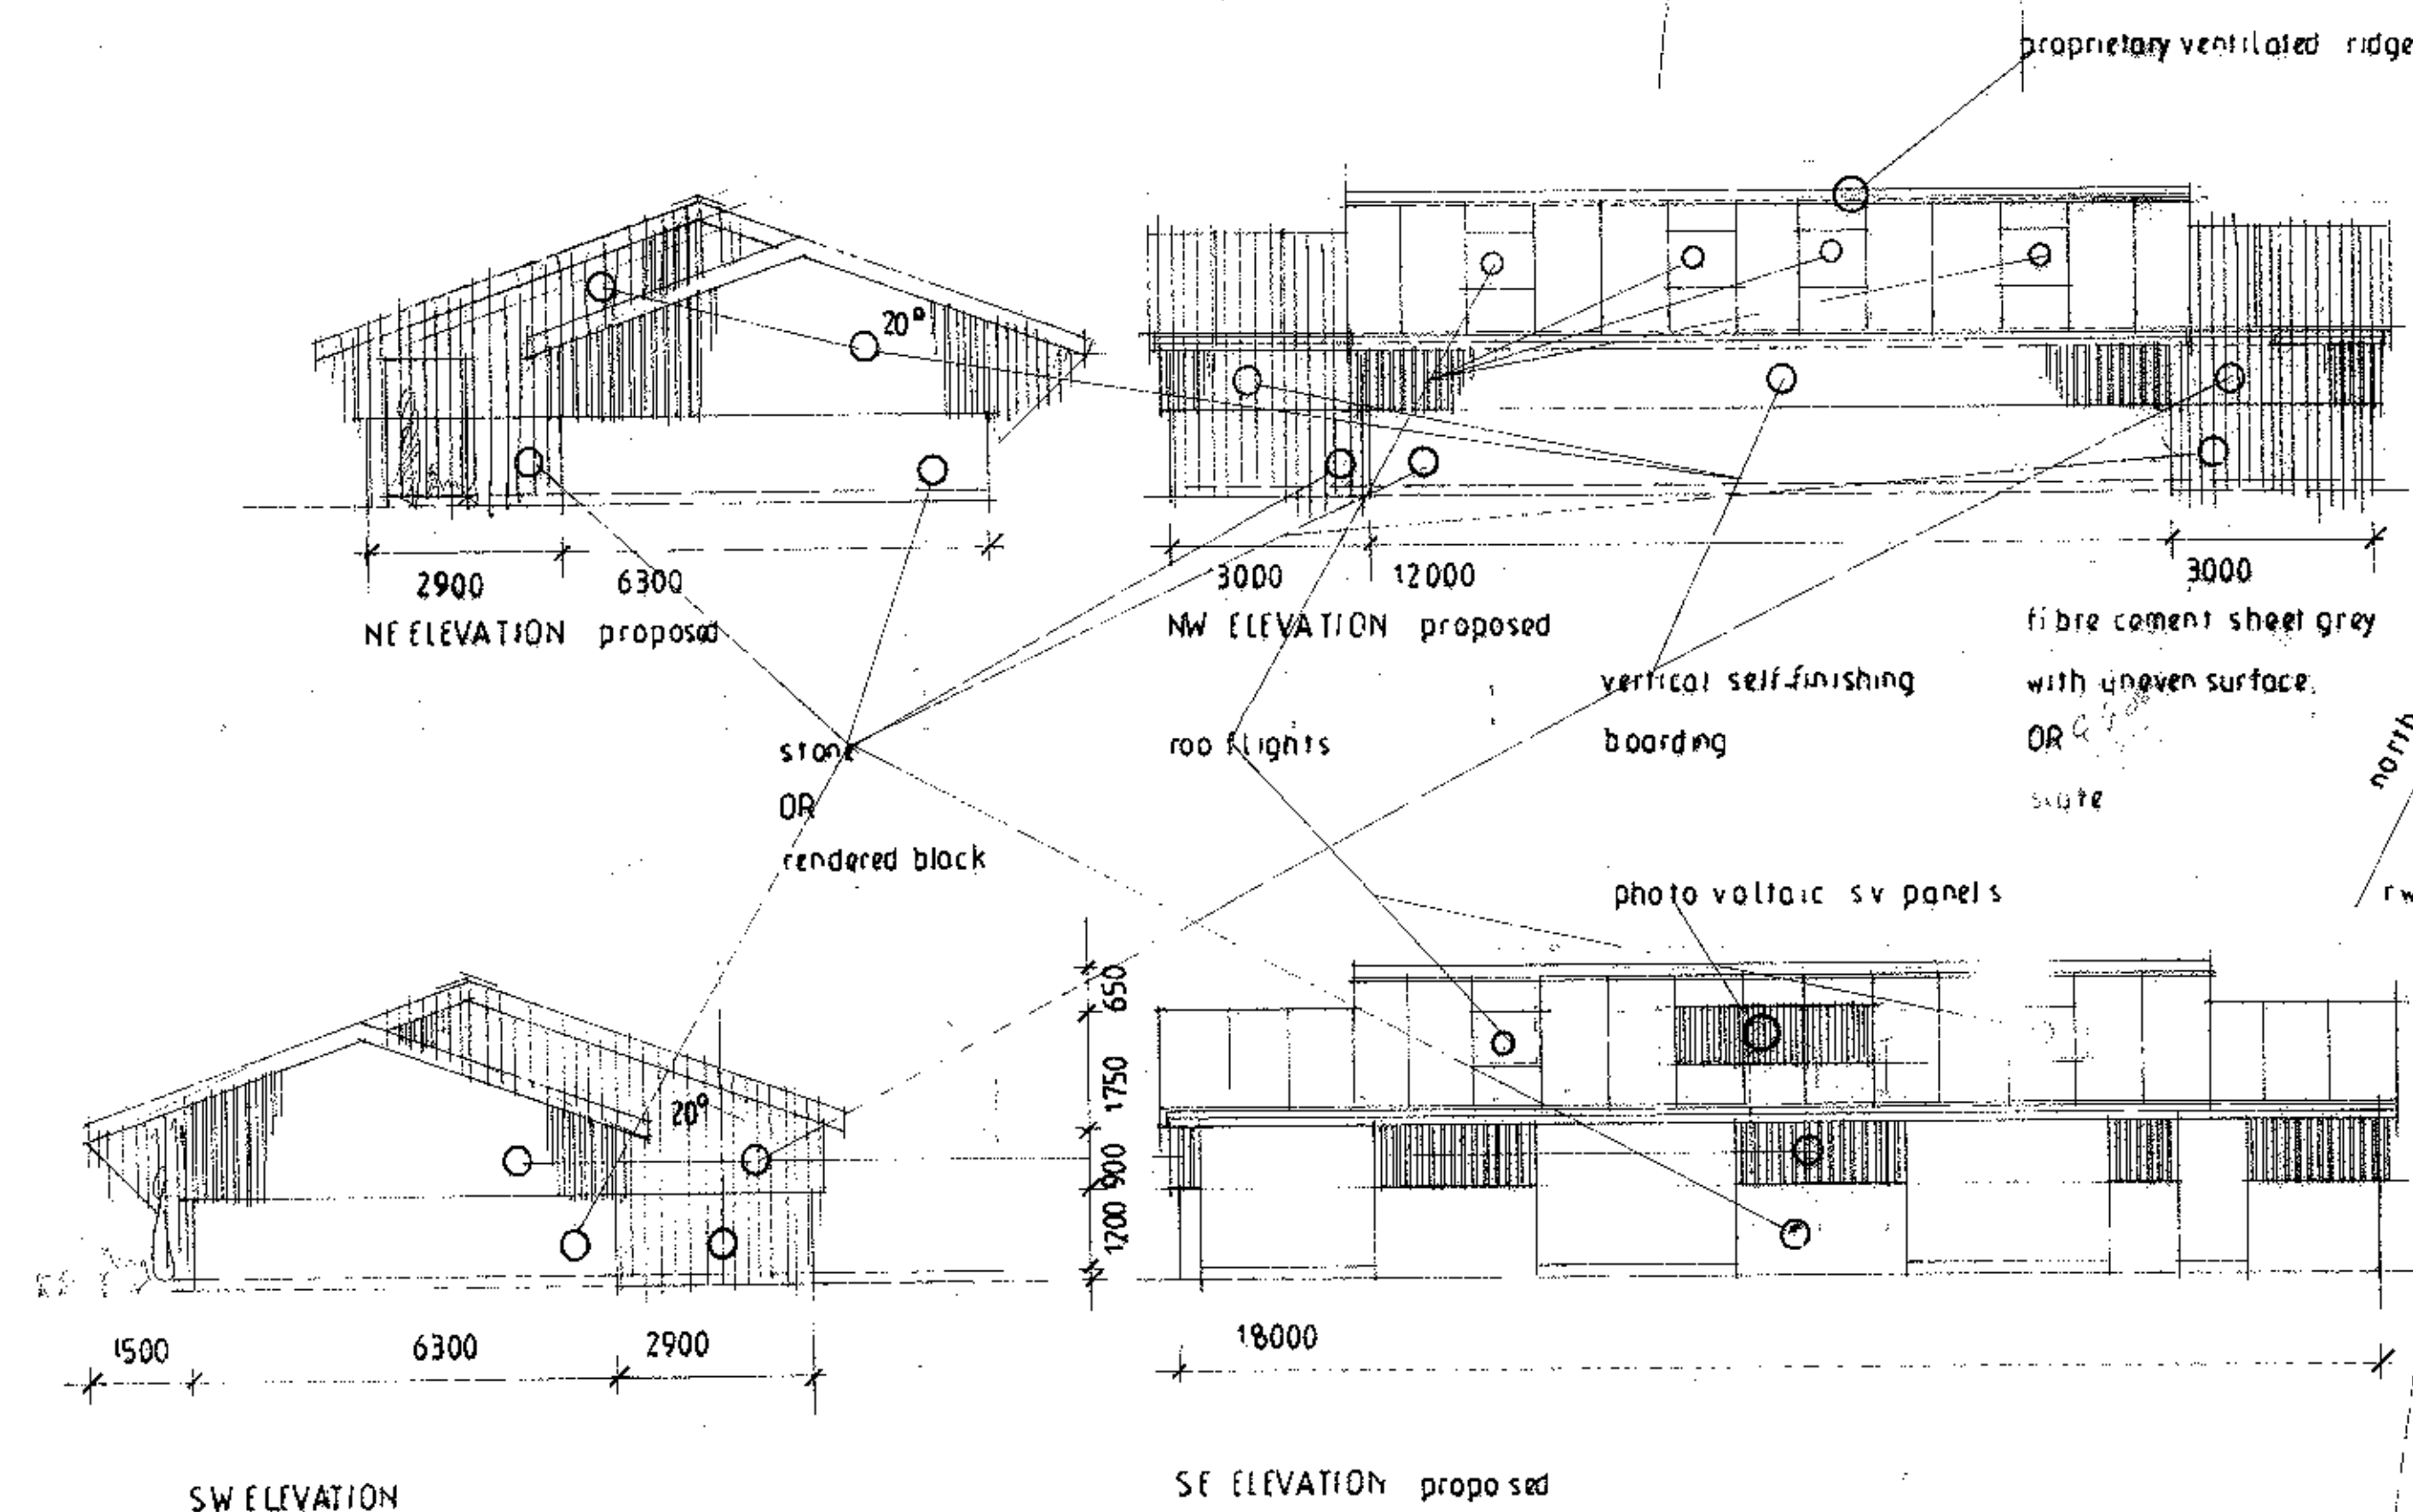


scale 1:100 0 5 10

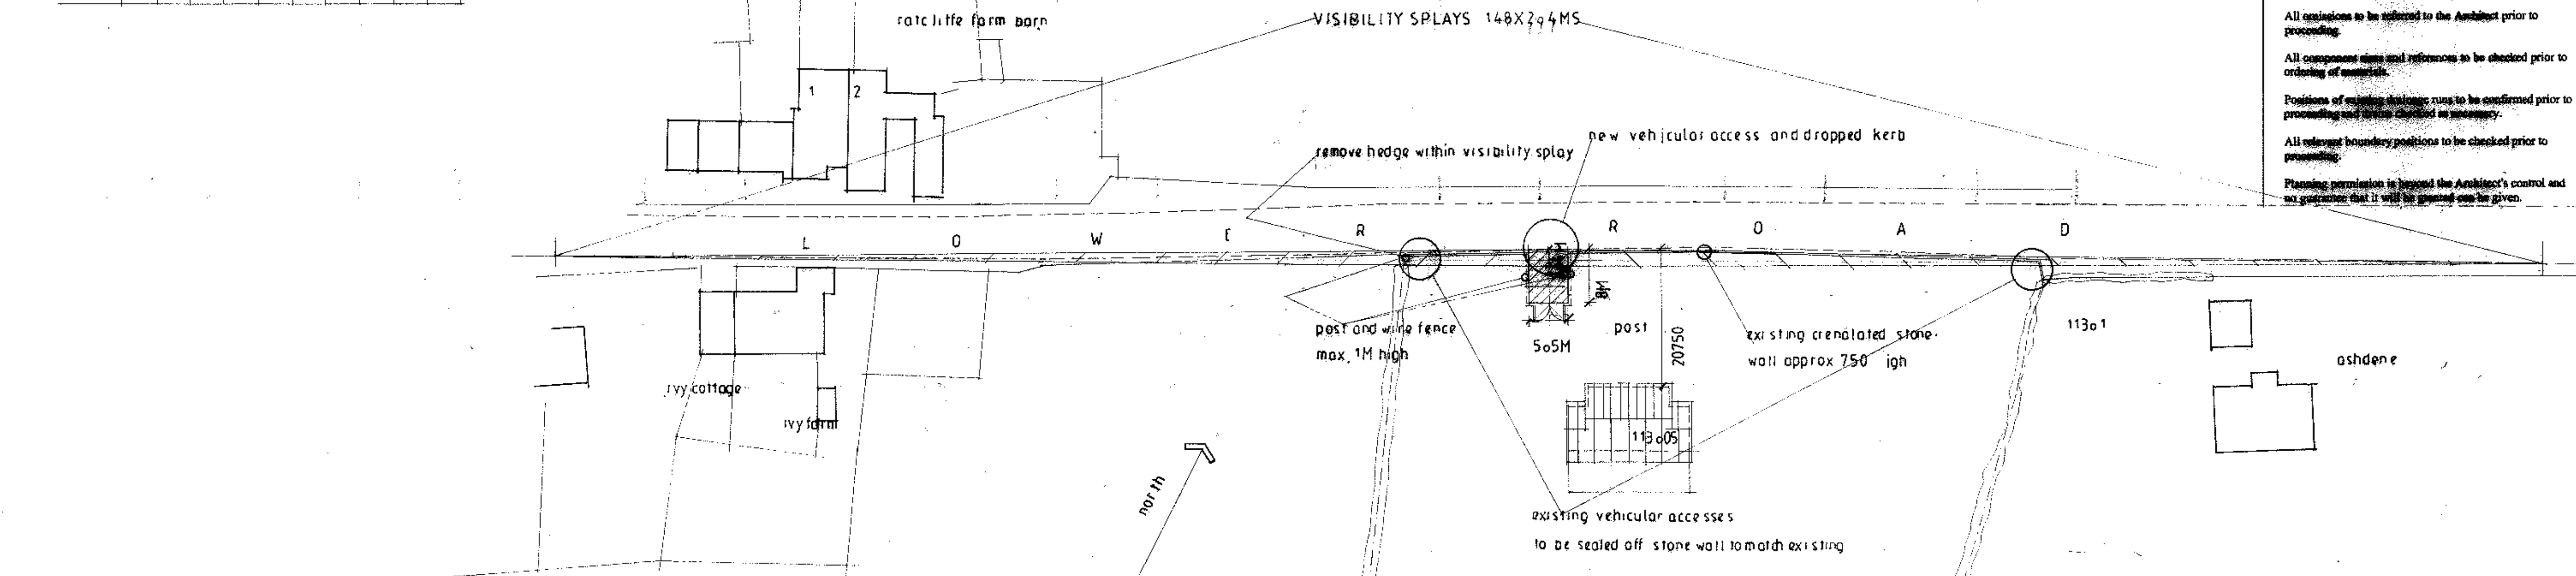

Notes

Copyright in all documents and drawings prepared by the Architect and any information contained therein shall remain the property of the Architect.

Do not Scale off this drawing.

All dimensions to be checked on site and any discrepancies to be referred to the Architect before proceeding.

All levels to be checked on site.

All discrepancies between information shown on the drawing and information in the specification to be referred to the Architect prior to proceeding.

All enquiries to be referred to the Architect prior to proceeding.

All components and materials to be checked prior to ordering of materials.

Positions of existing drainage runs to be confirmed prior to proceeding and shown checked as necessary.

All relevant boundary positions to be checked prior to proceeding.

Planning permission is beyond the Architect's control and no guarantee that it will be granted can be given.

Client c kelly esq		
Job Title proposed sheep shed field lower road dutton longridge preston		
Drawing Title plans elevations AS PROPOSED		
Michael Jackson CHARTERED ARCHITECTS Holly Cottage 223 Preston Road Chorley Lancashire PR3 9TR Tel: 01772 653420		
Scale 1:100 1:500	Rev 19	Rev RM
Dep. No. 1987/1		Rev. A

362500

363000

SD6238 SD6338
SD6237 SD6337

5239

SD6237 SD6337
SD6236 SD6336

362500

363000

Please return this sheet to us if you want to make any changes to the parcels shown on it.

FIELD AREA
LOWEVR ROAD
LONGRIDGE
PR3 2YL




OS MasterMap 1250/2500/10000 sca
Thursday, October 16, 2015, 11
BW1-0075001
www.blackwellmapping.co.uk


1:500 scale print at A2, Centre: 362445
437517

© Crown Copyright Ordnance Survey, License
no. 1000410



BLACKWELL
www.blackwellmapping.co.uk
TEL: 0114 266 7658
maps.sheffield@blackwell.co.uk

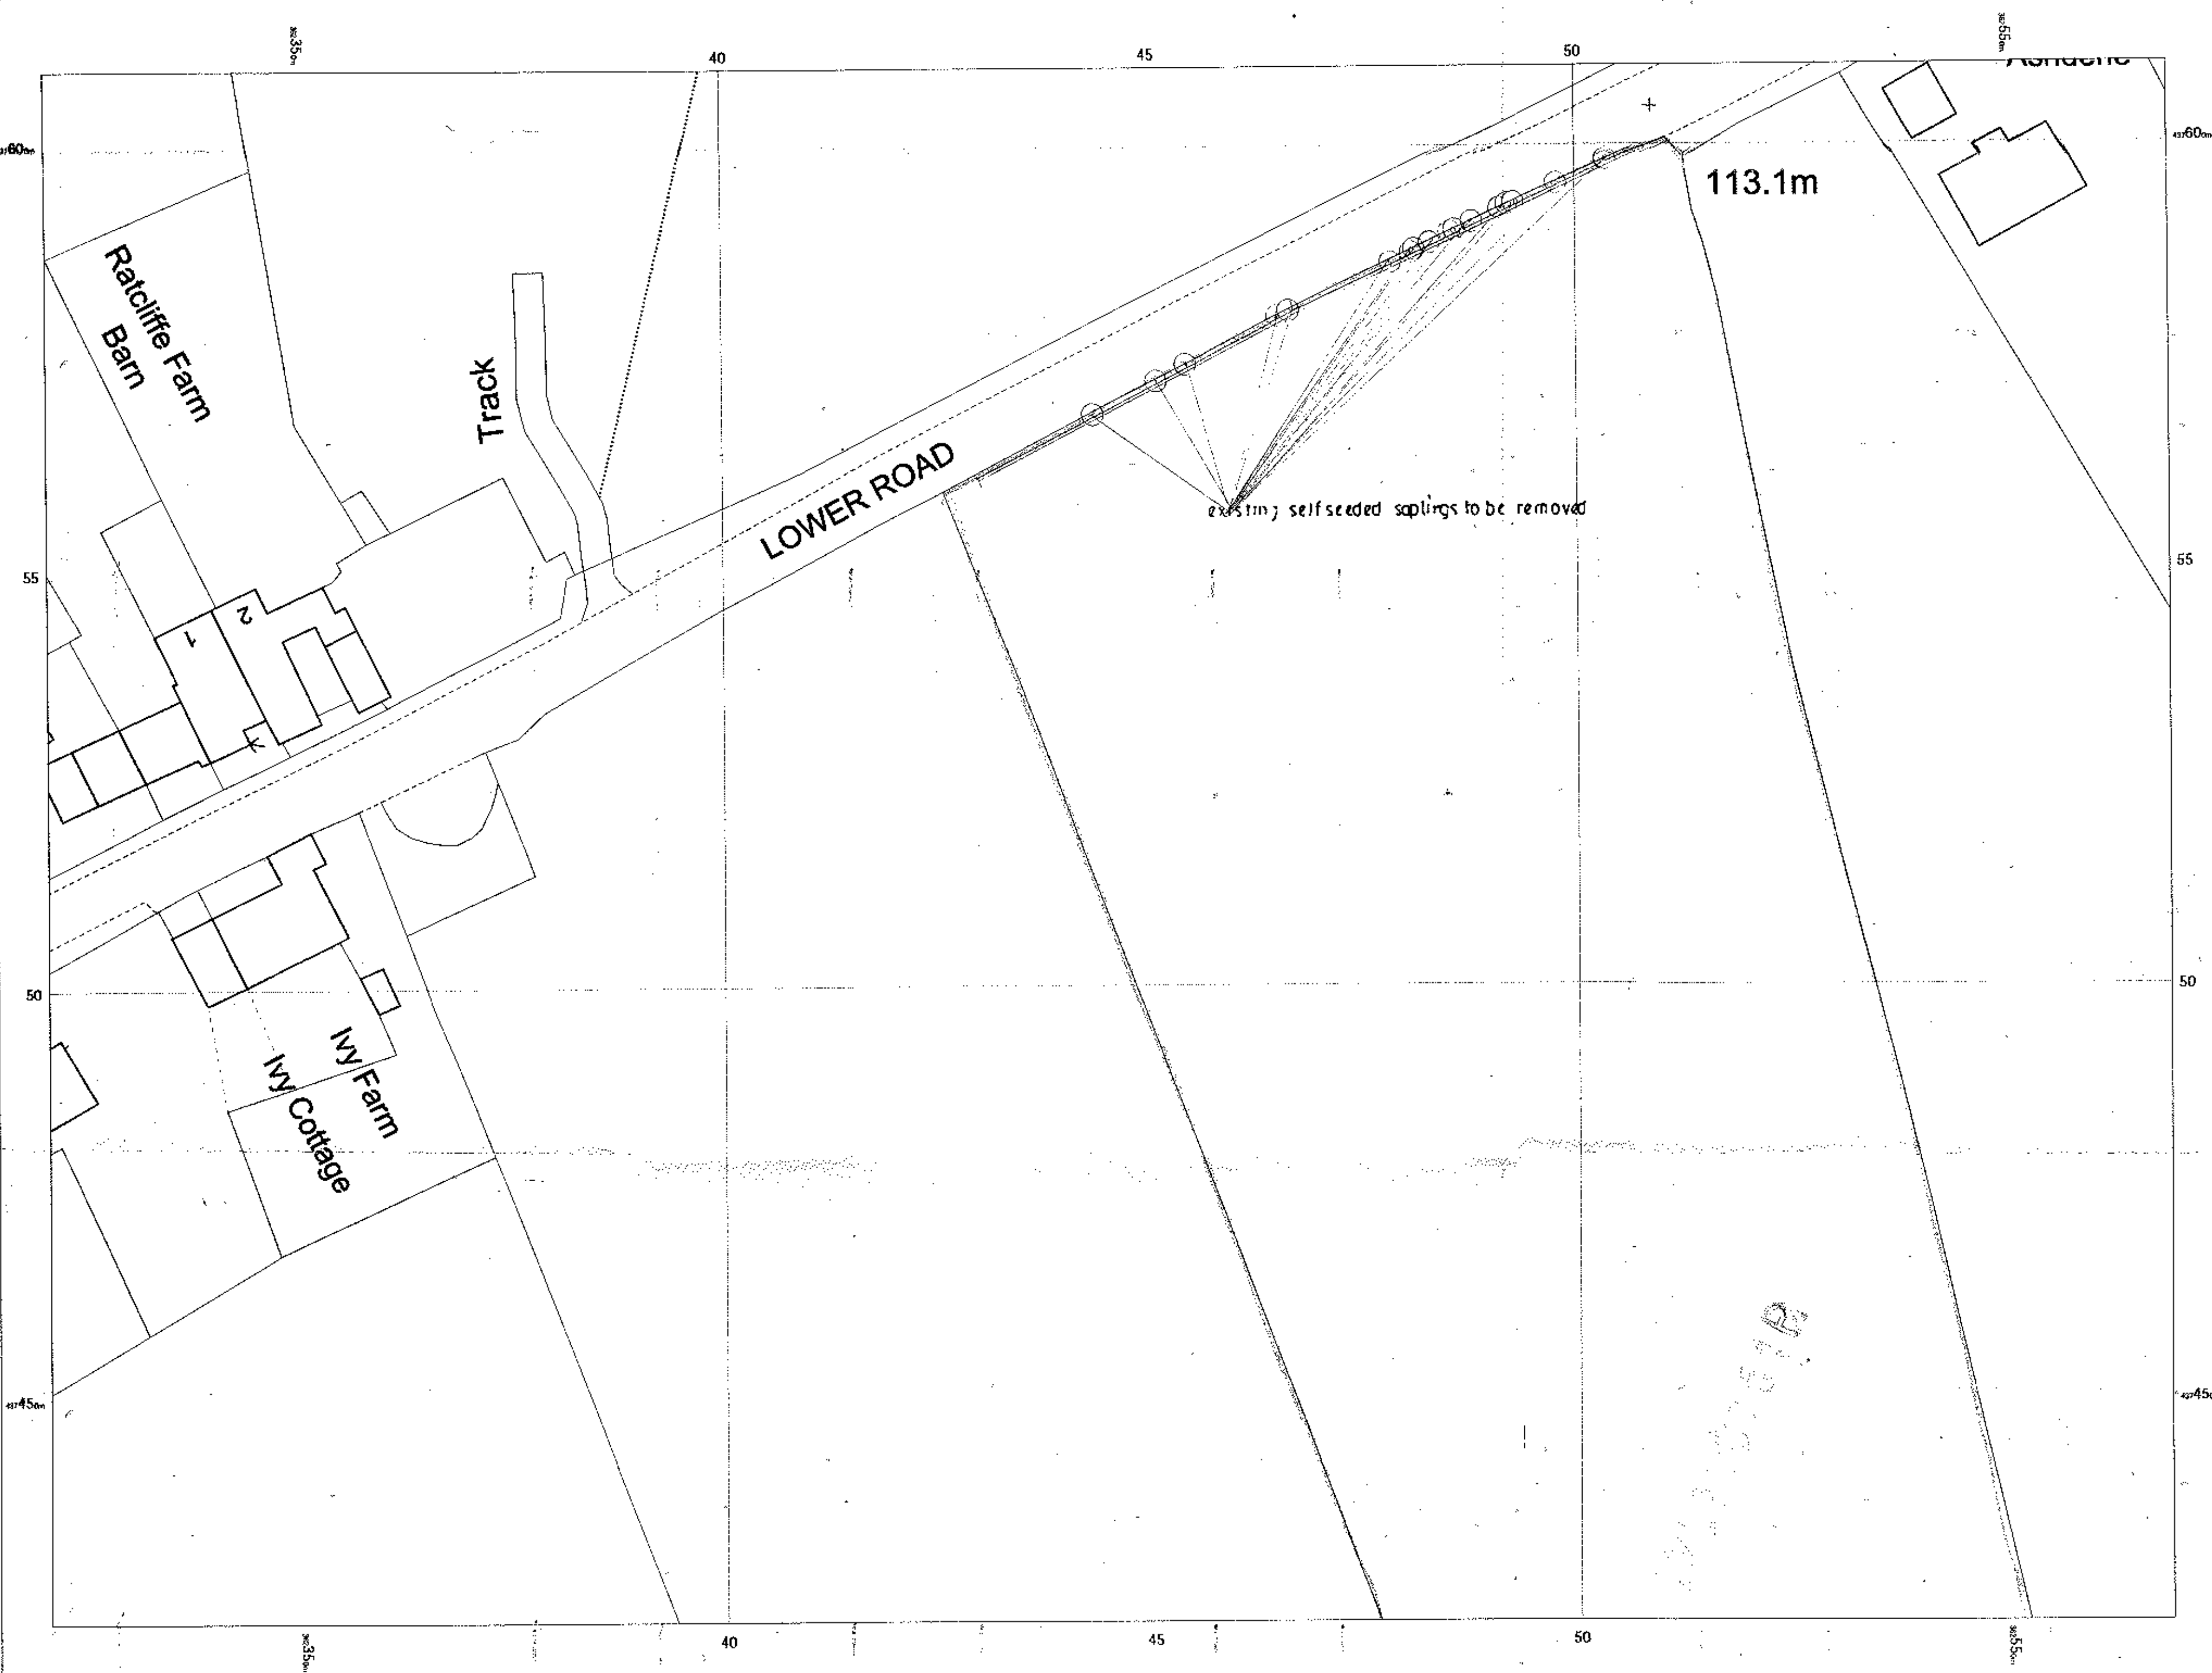

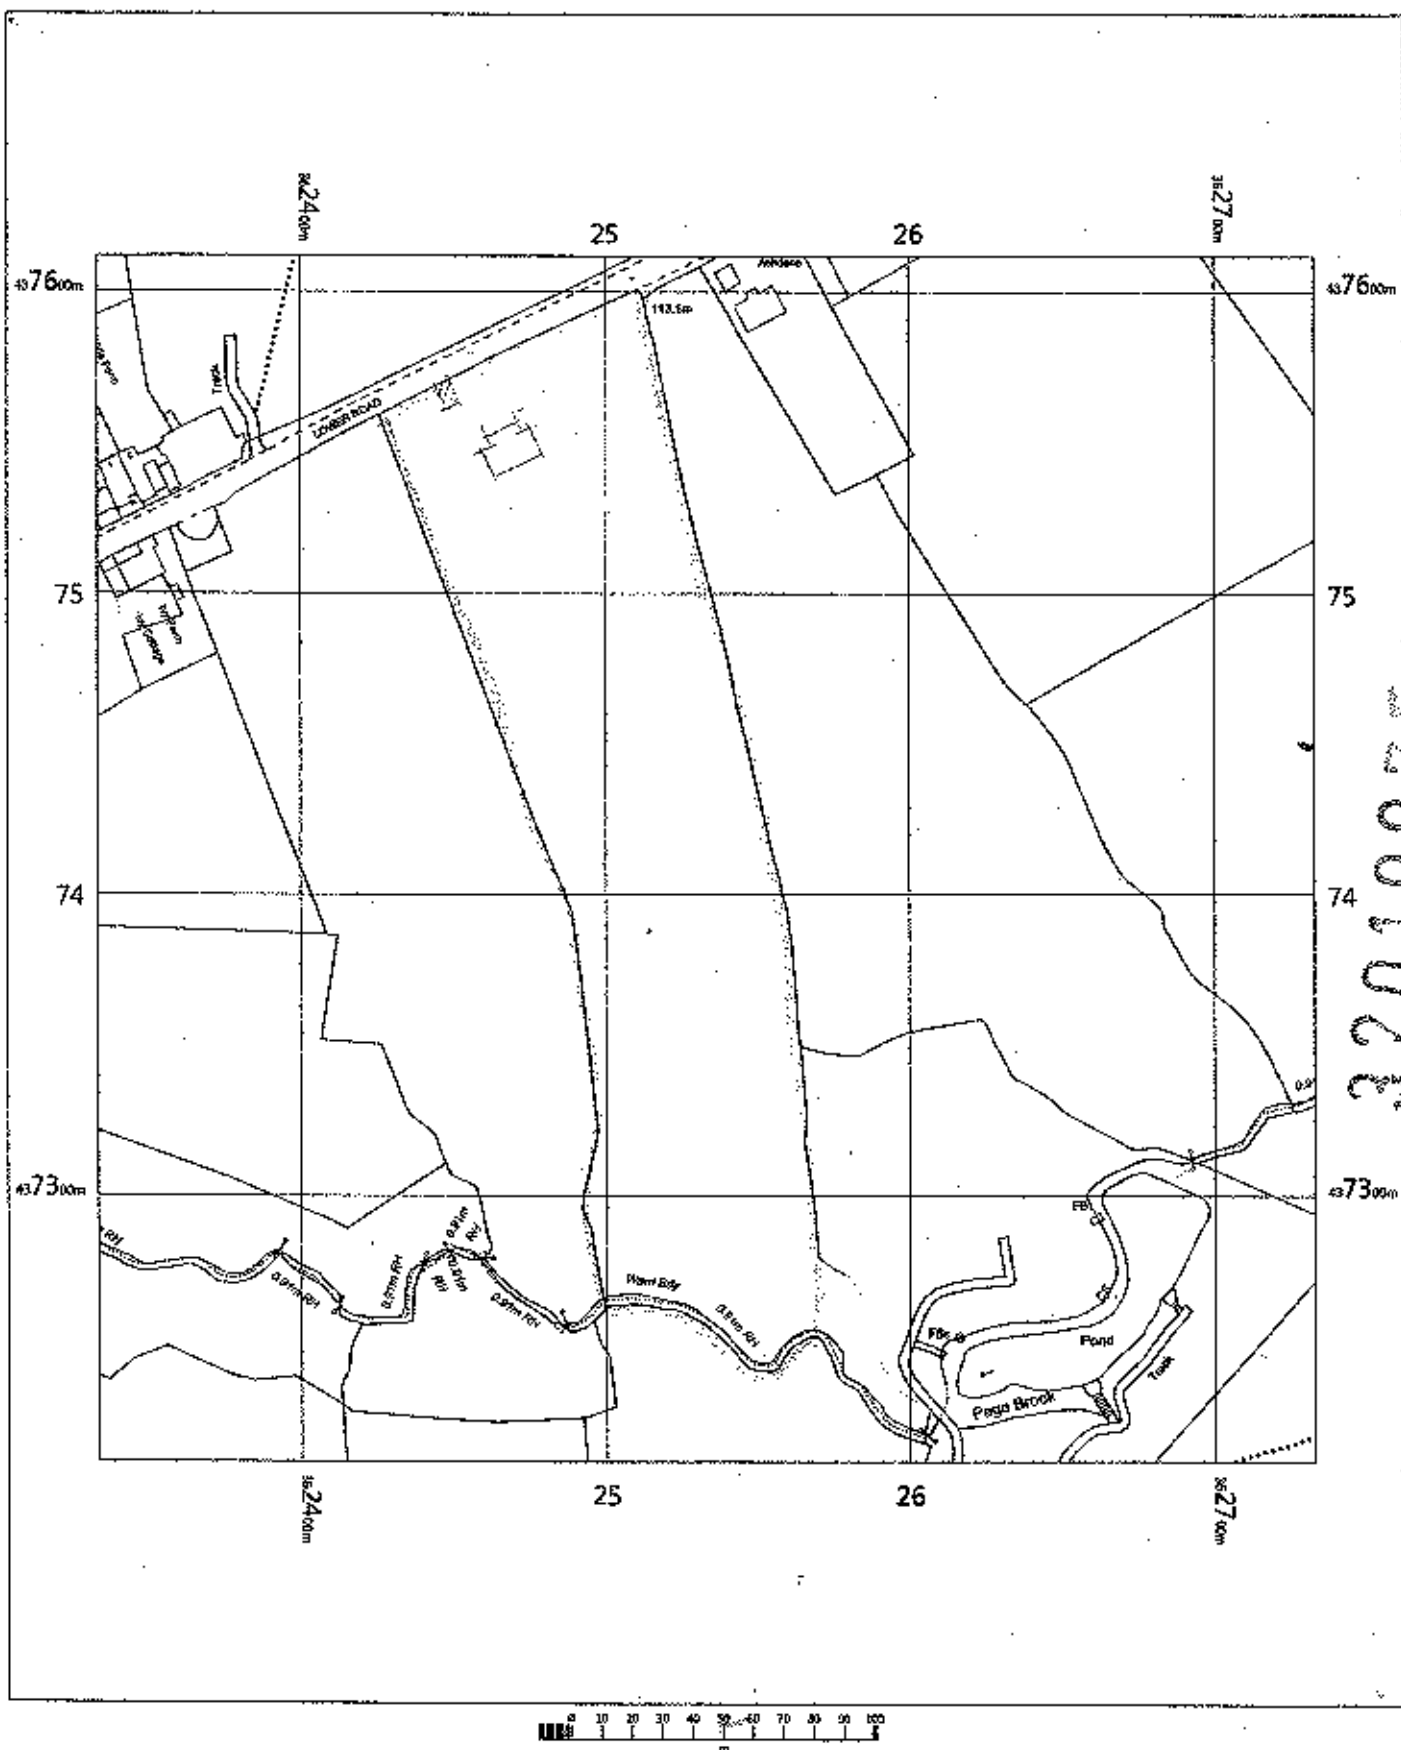


320907510
315706102E

FIELD AREA
LOWER ROAD
LONGRIDGE
PR3 2YL

OS MasterMap 1250/2500/10000 scale
Thursday, October 18, 2018, ID: 8W1-00750018
www.blackwellmapping.co.uk

1:2500 scale print at A4, Centre: 362533 E, 437412 N

© Crown Copyright Ordnance Survey. Licence no. 100041041

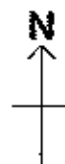

BLACKWELL'S
www.blackwellmapping.co.uk

TEL: 0114 268 7858
maps.sheffield@blackwell.co.uk