



east

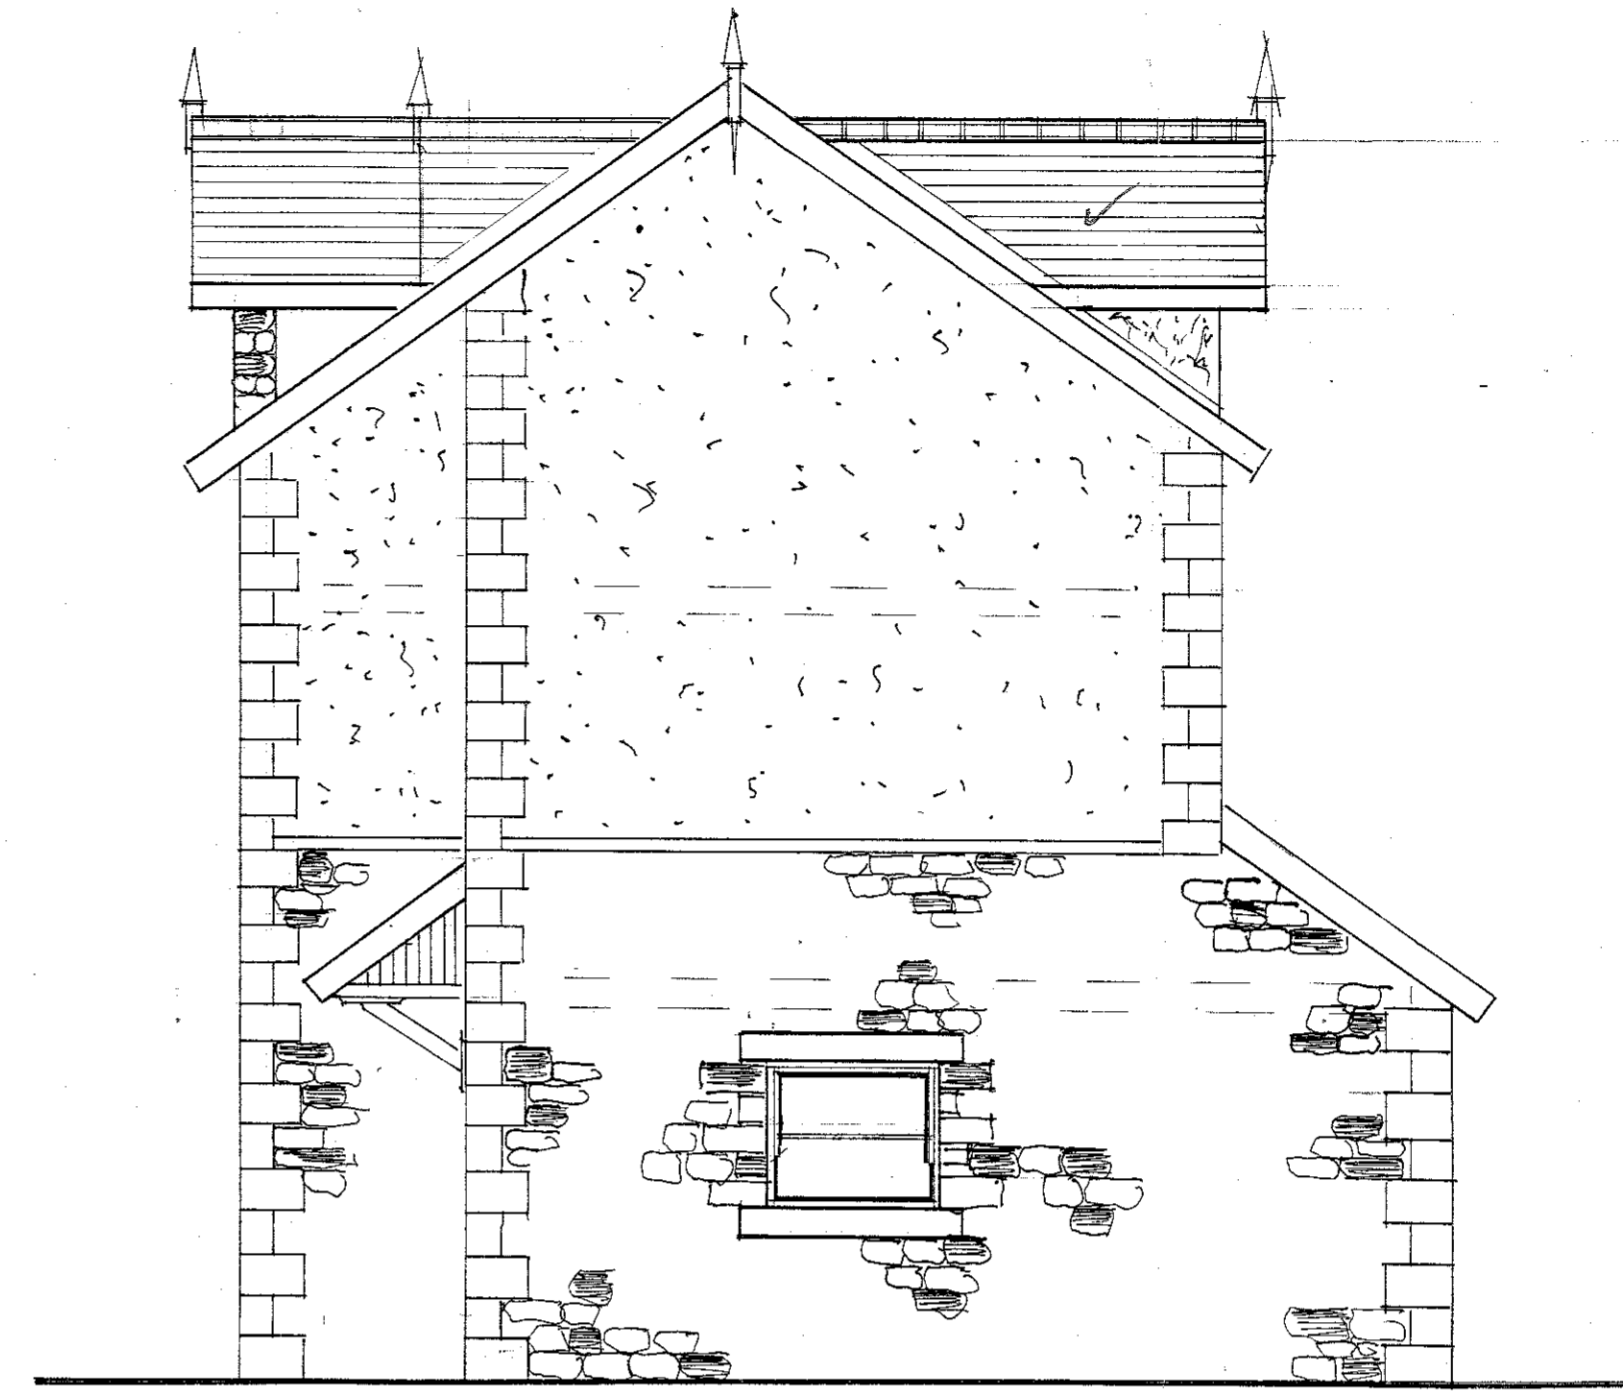

north

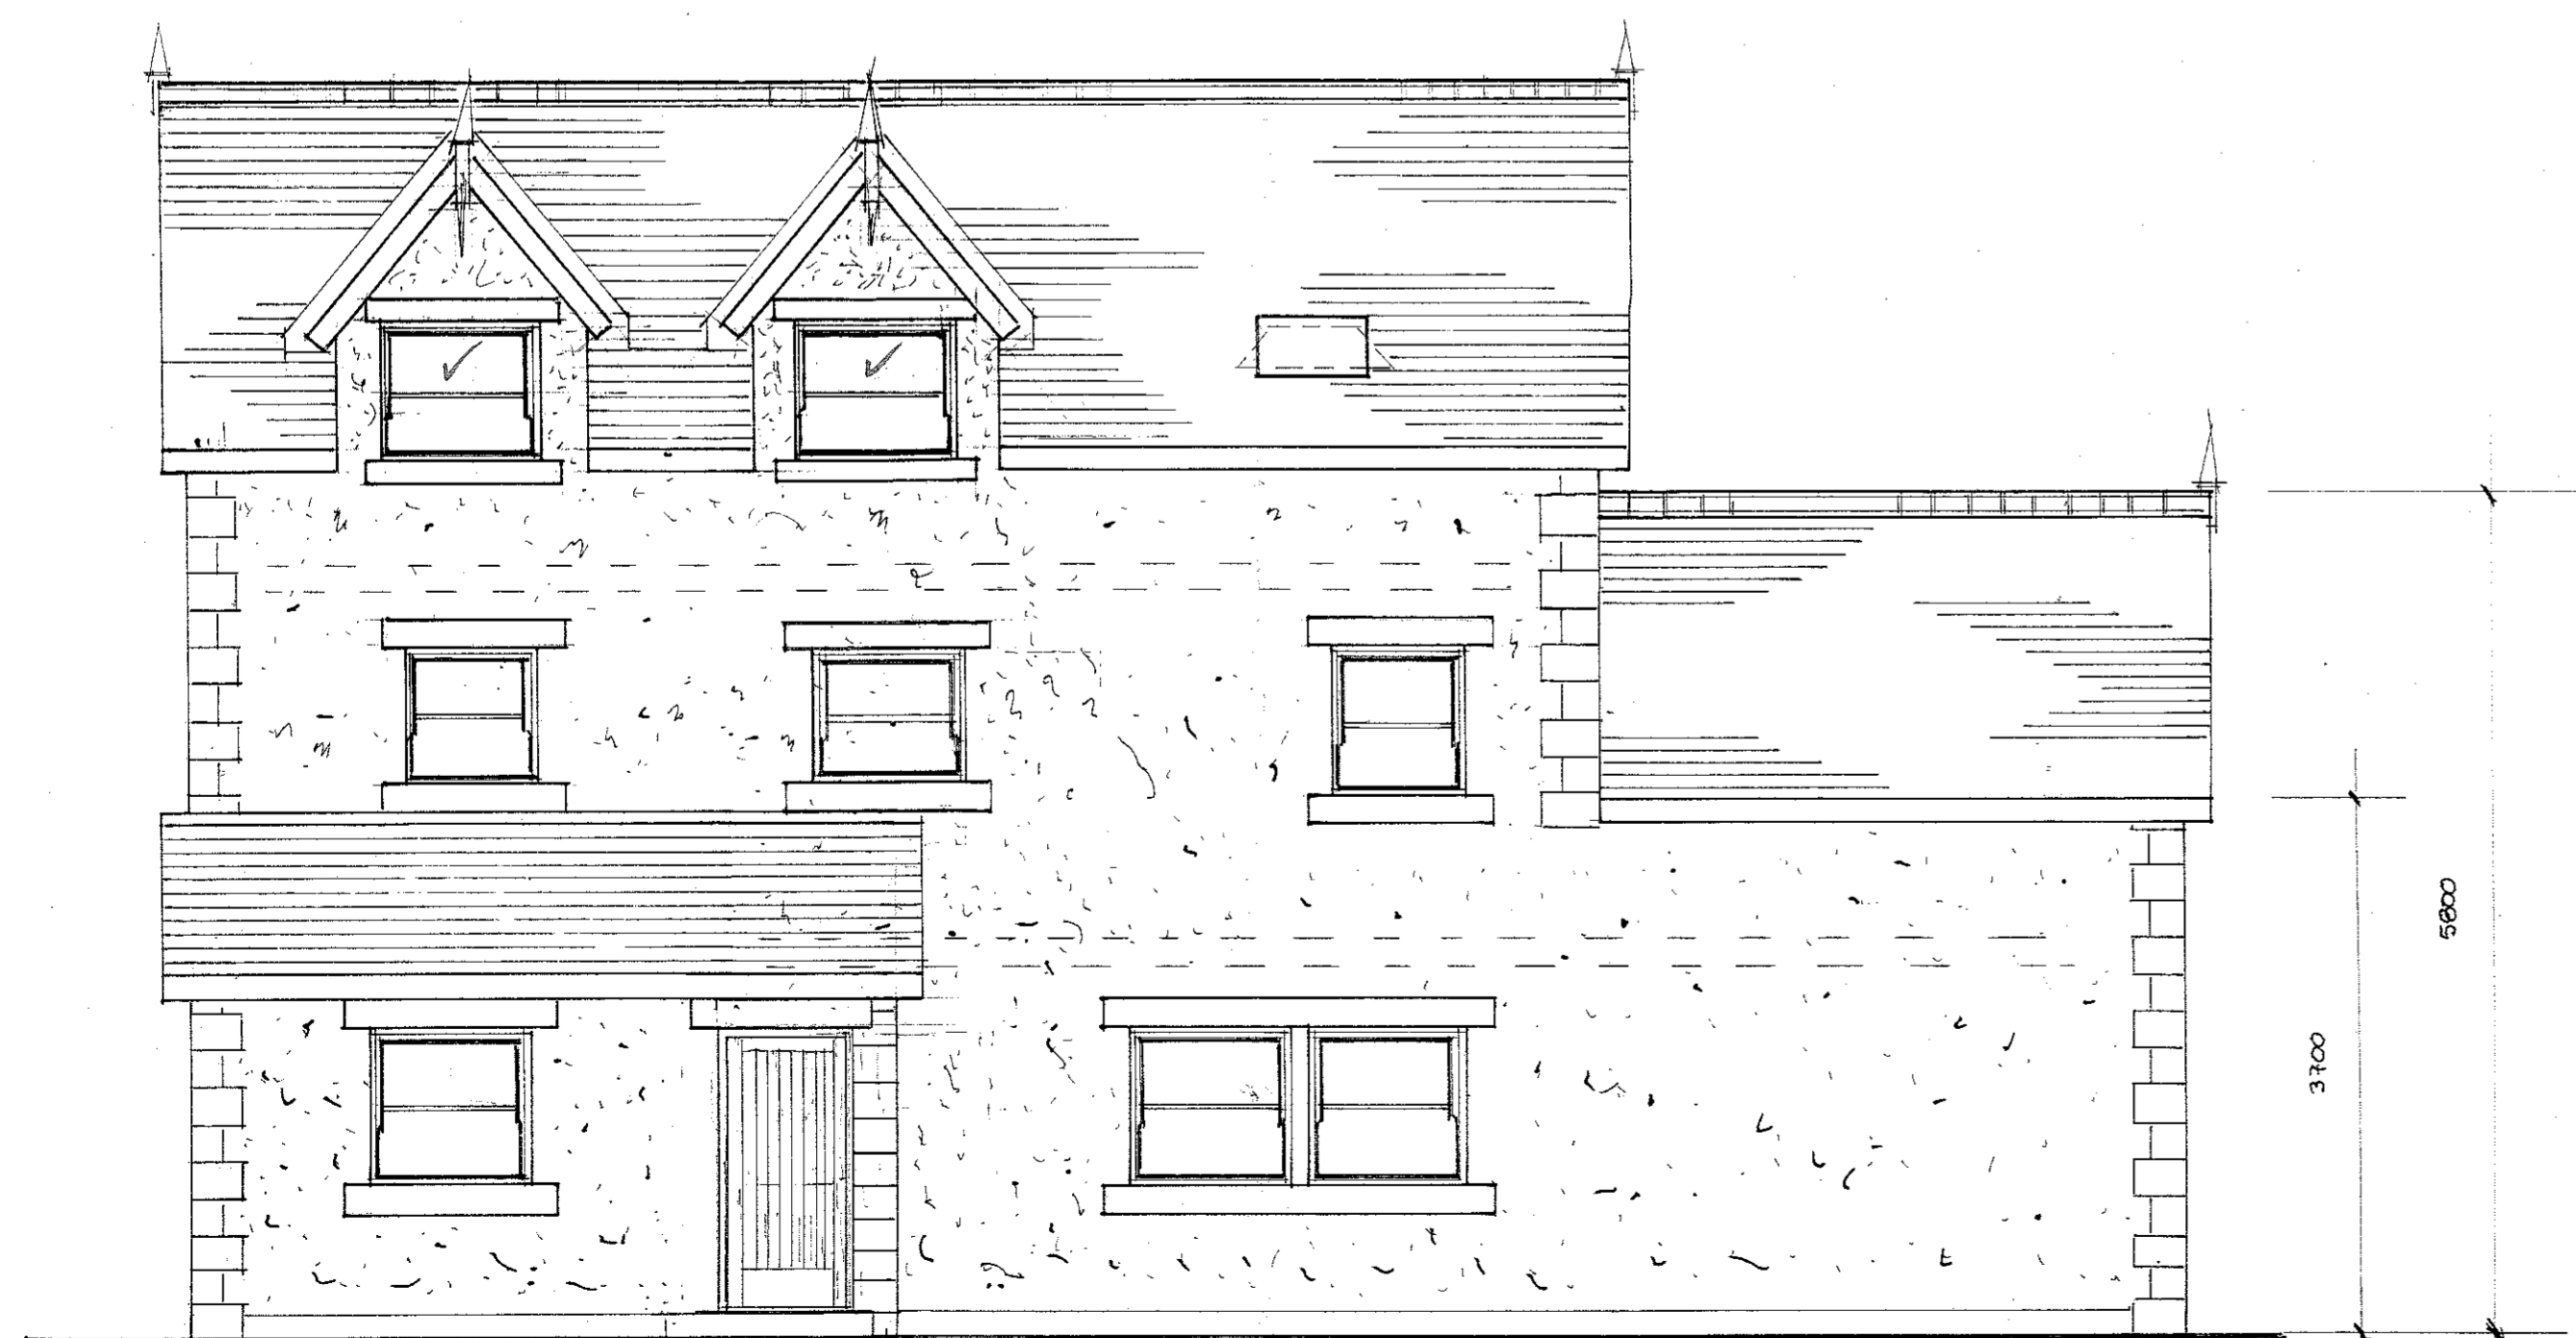

west



south

320190763P

S.J. Bialecki Limited
Building Surveyors

Drawing no 6003/a

Scale 1:50

Plot A Elevations

Proposed
Residential Development
On Land At
Ribblesdale View
Chatburn