



||d ||b ||c ||e

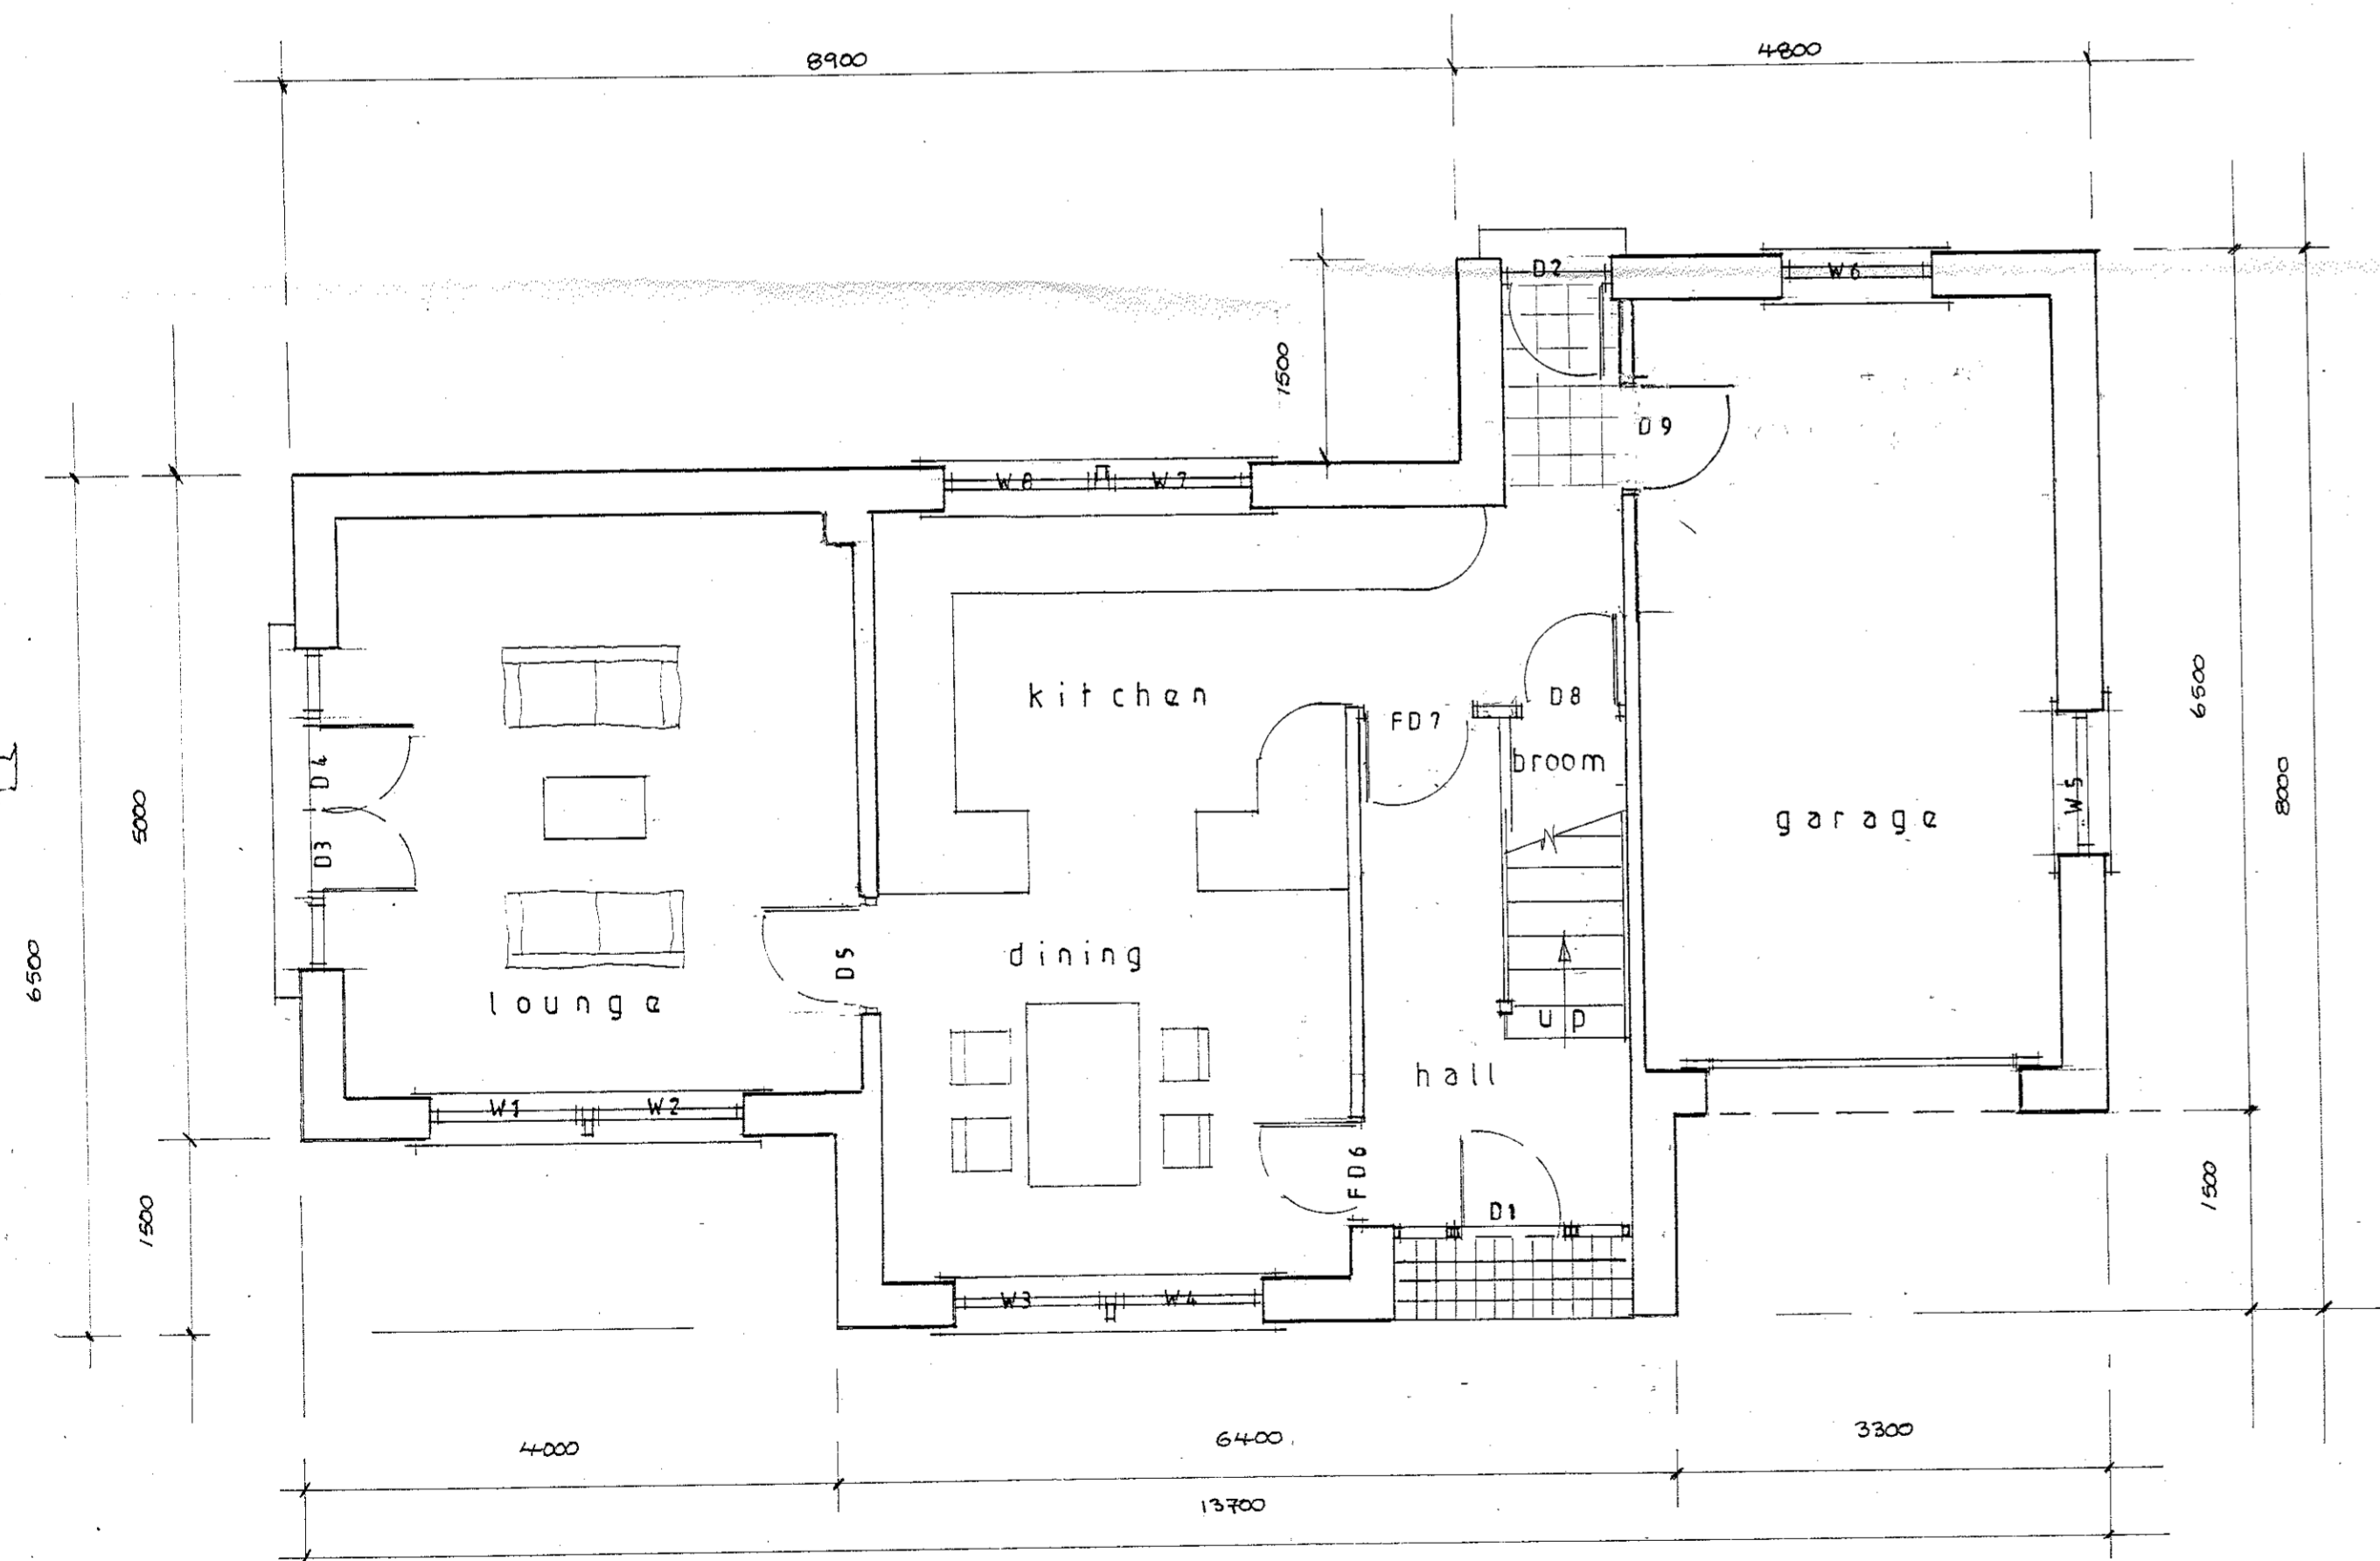

ground floor

||d ||b ||c ||e


||d

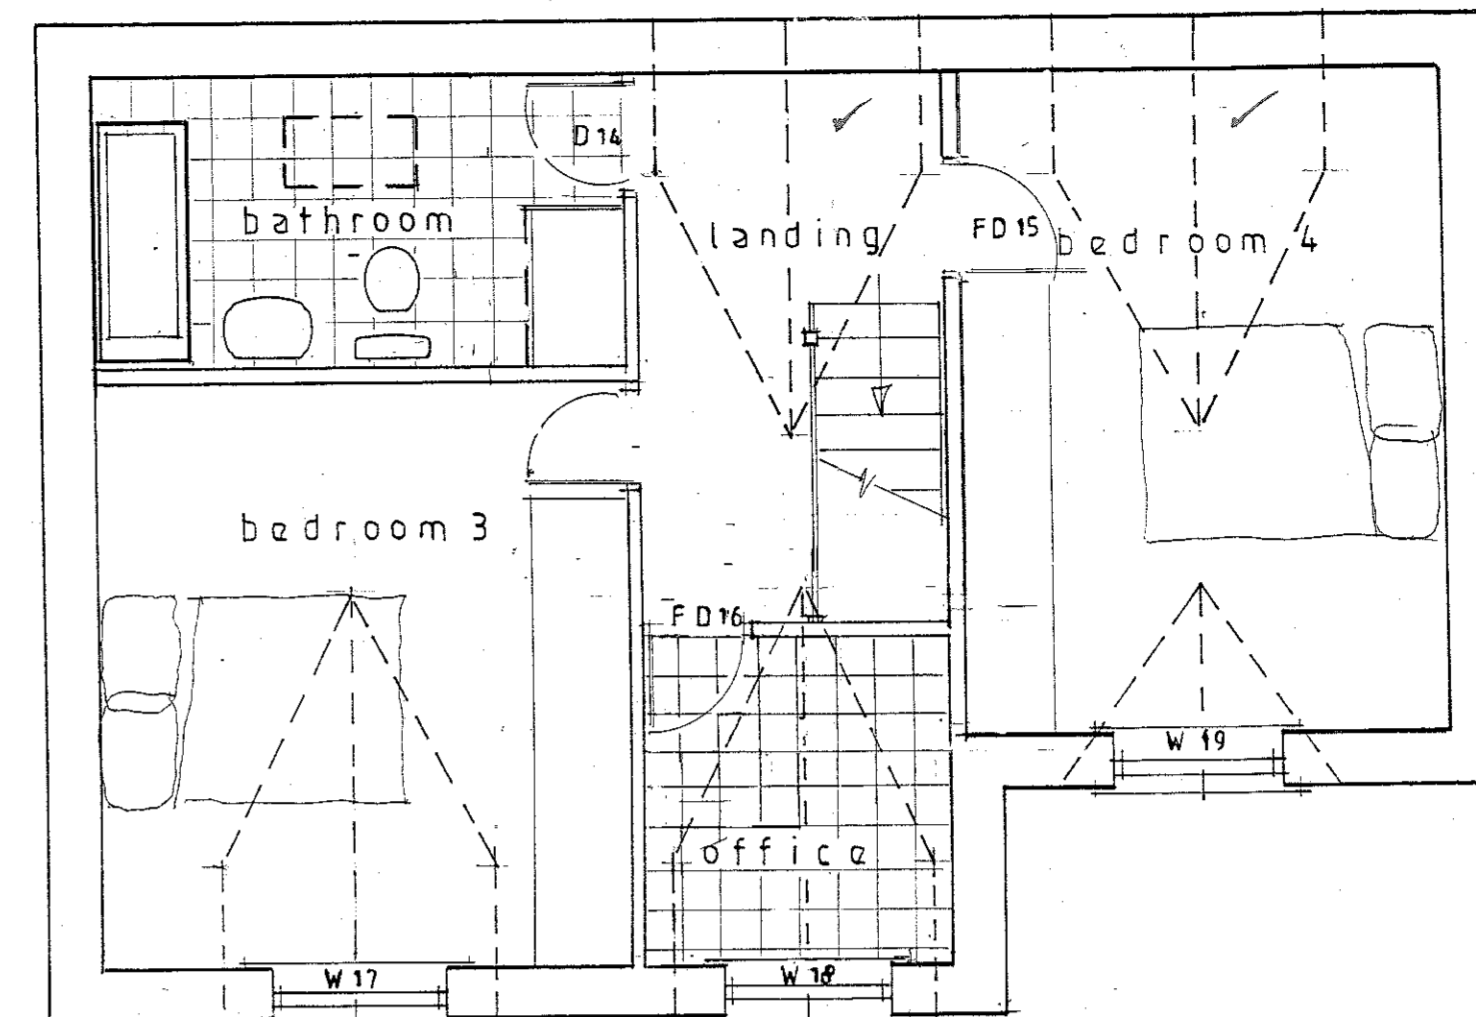

||d

second floor

d

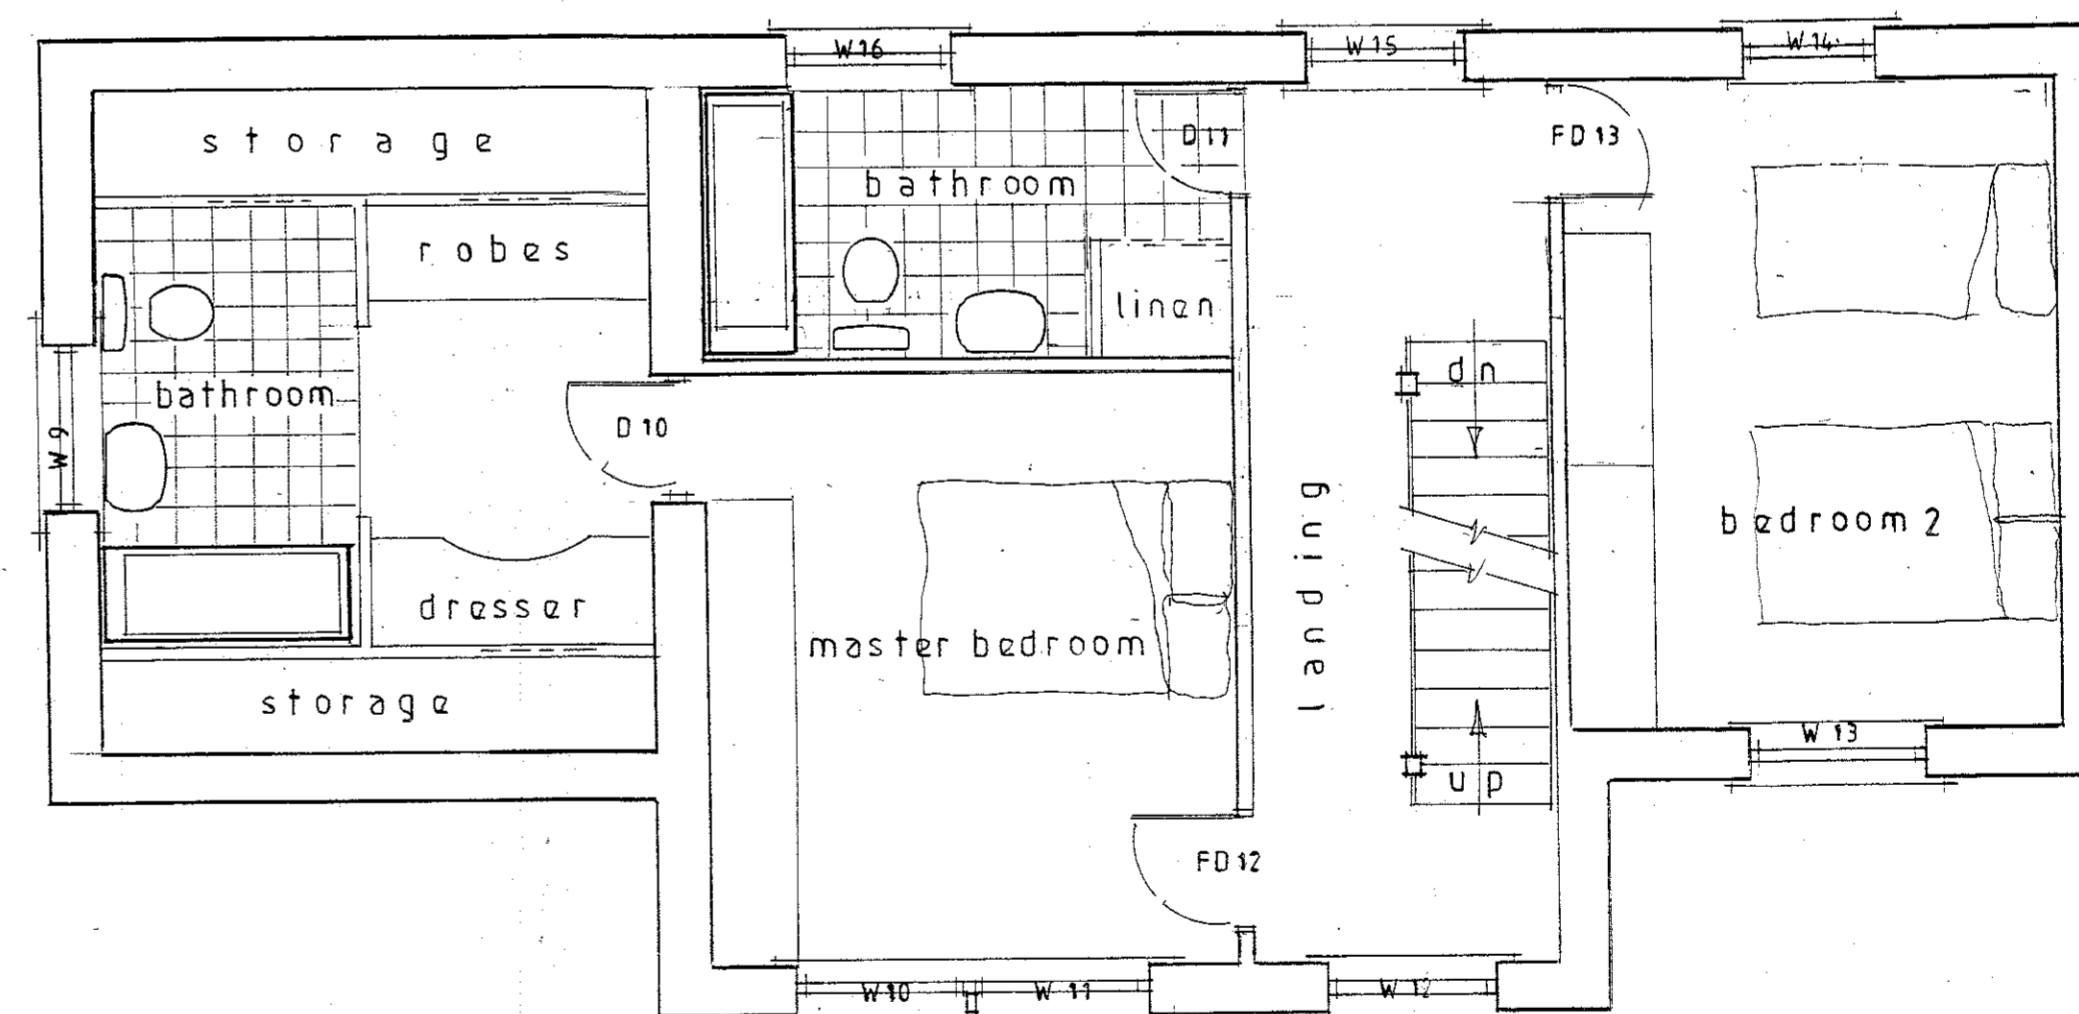

first floor

320190763P

||d

SJ Bialecki Limited Building Surveyors
Drawing no 6004-a
Scale 1:50
Plot A Floor Layouts
Proposed Residential Development On Land At Ribblesdale View Chatburn