



ground floor

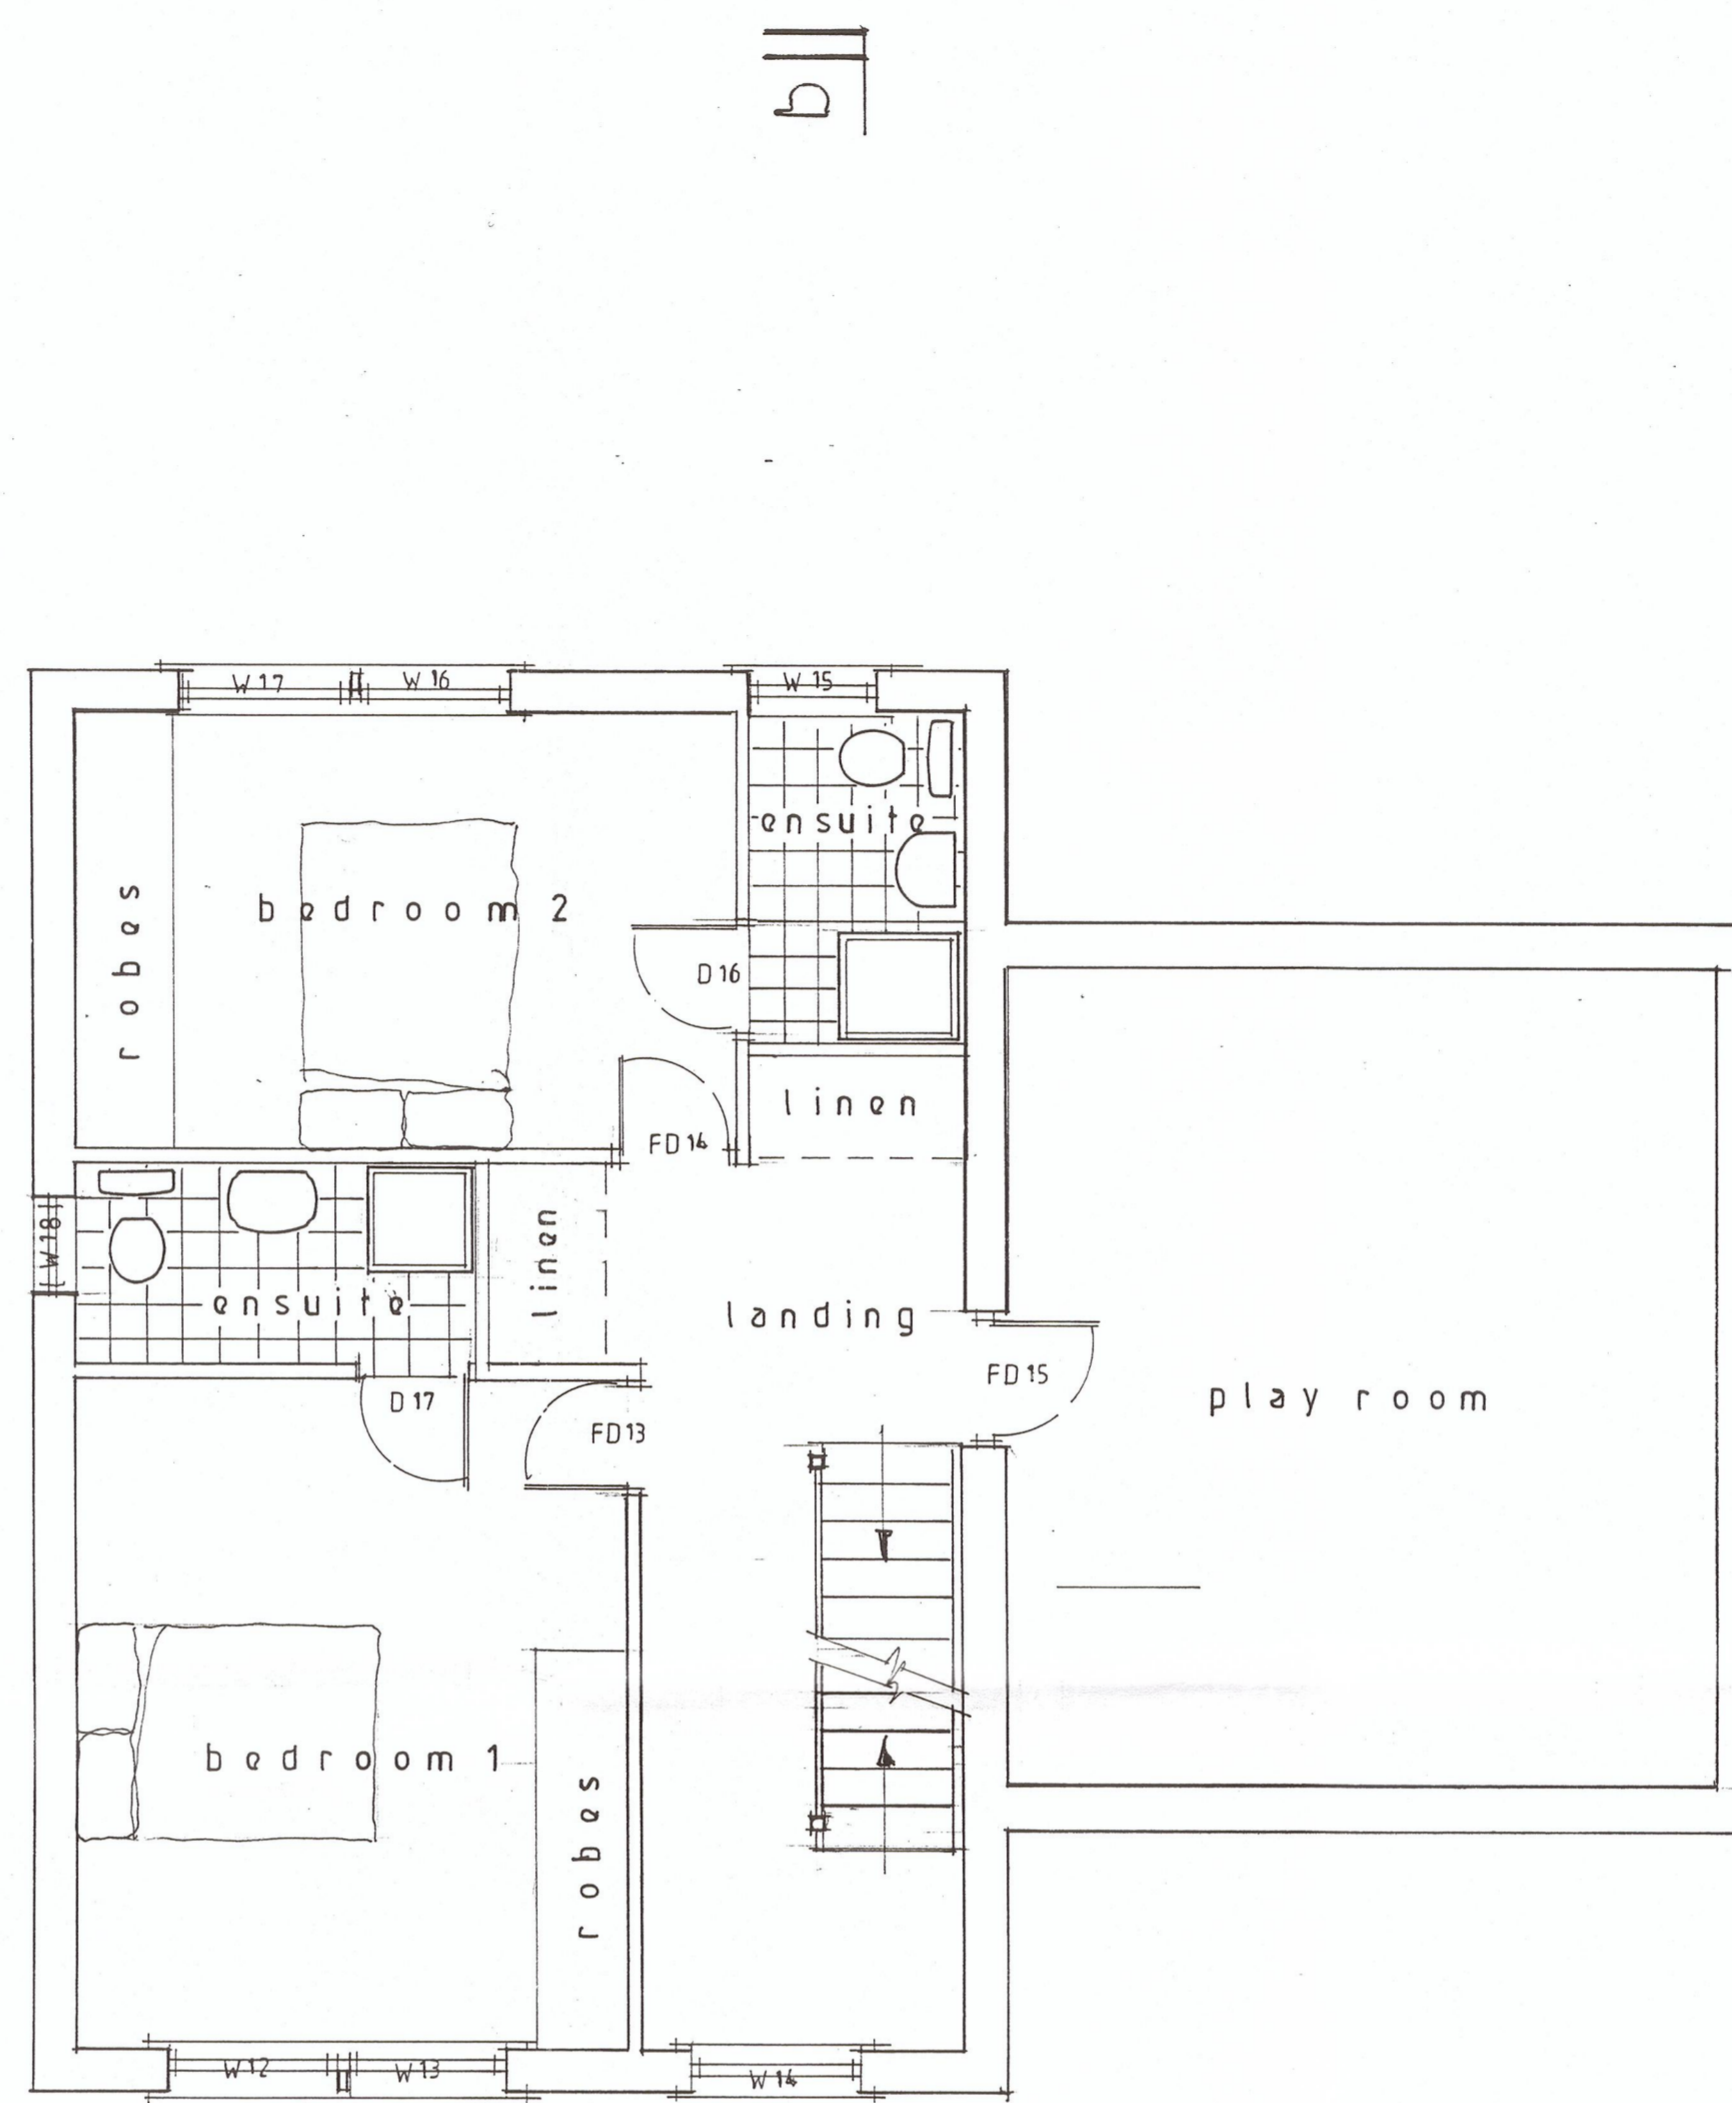

first floor

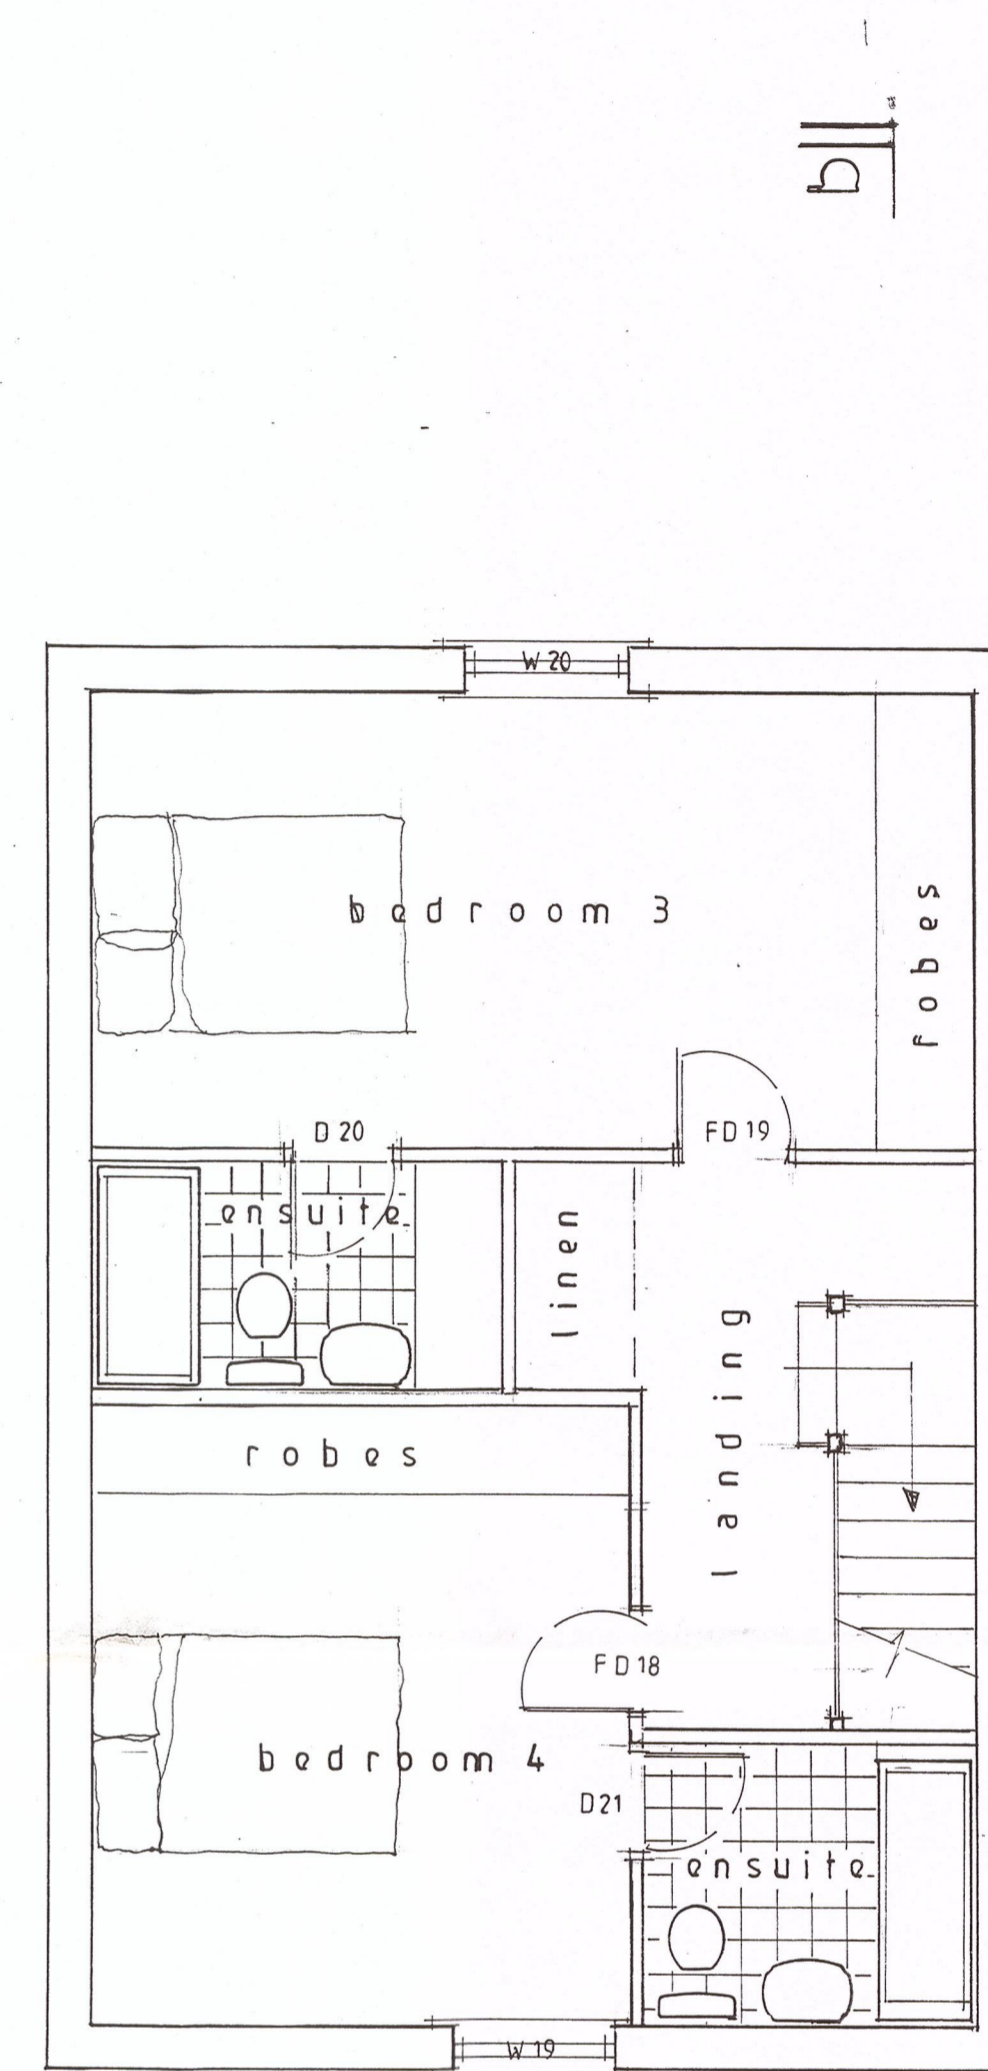

roof level

b

S.J. Bialecki Limited
Building Surveyors

Drawing no 6006

Scale 1:50

Plot B Floor Layouts

Proposed
Residential Development
On Land At
Ribblesdale View
Chatburn

3^0190763