



north west

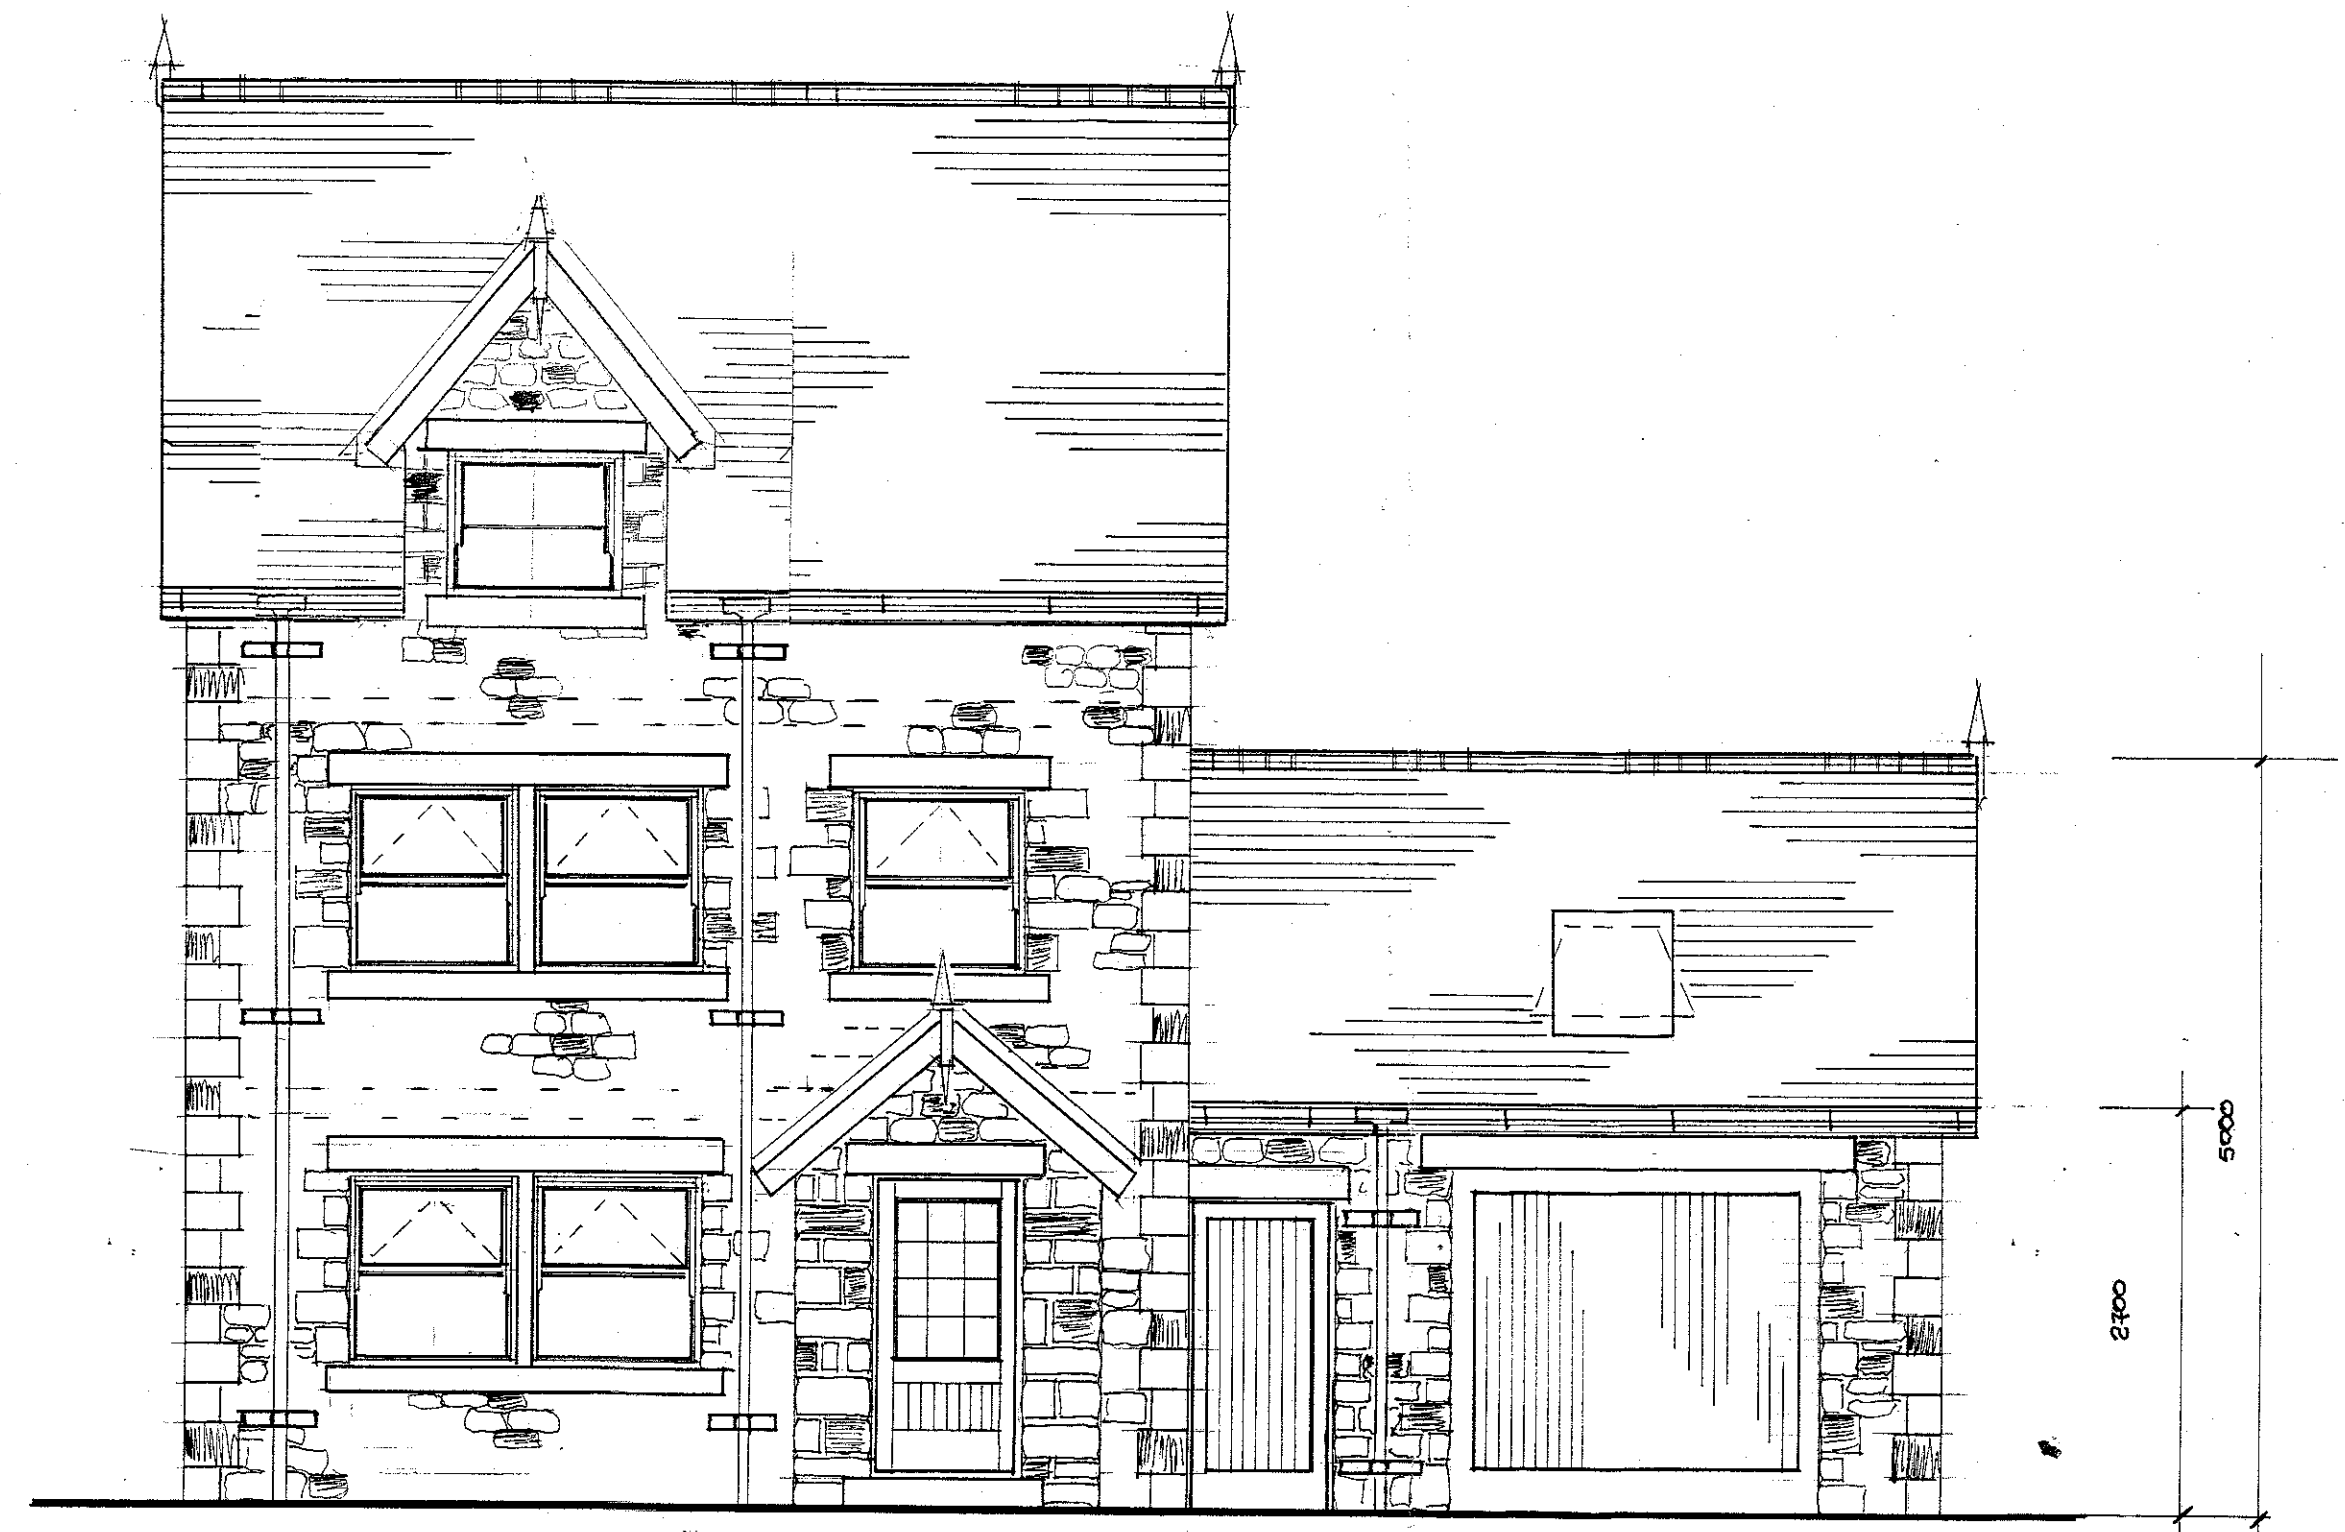

north east

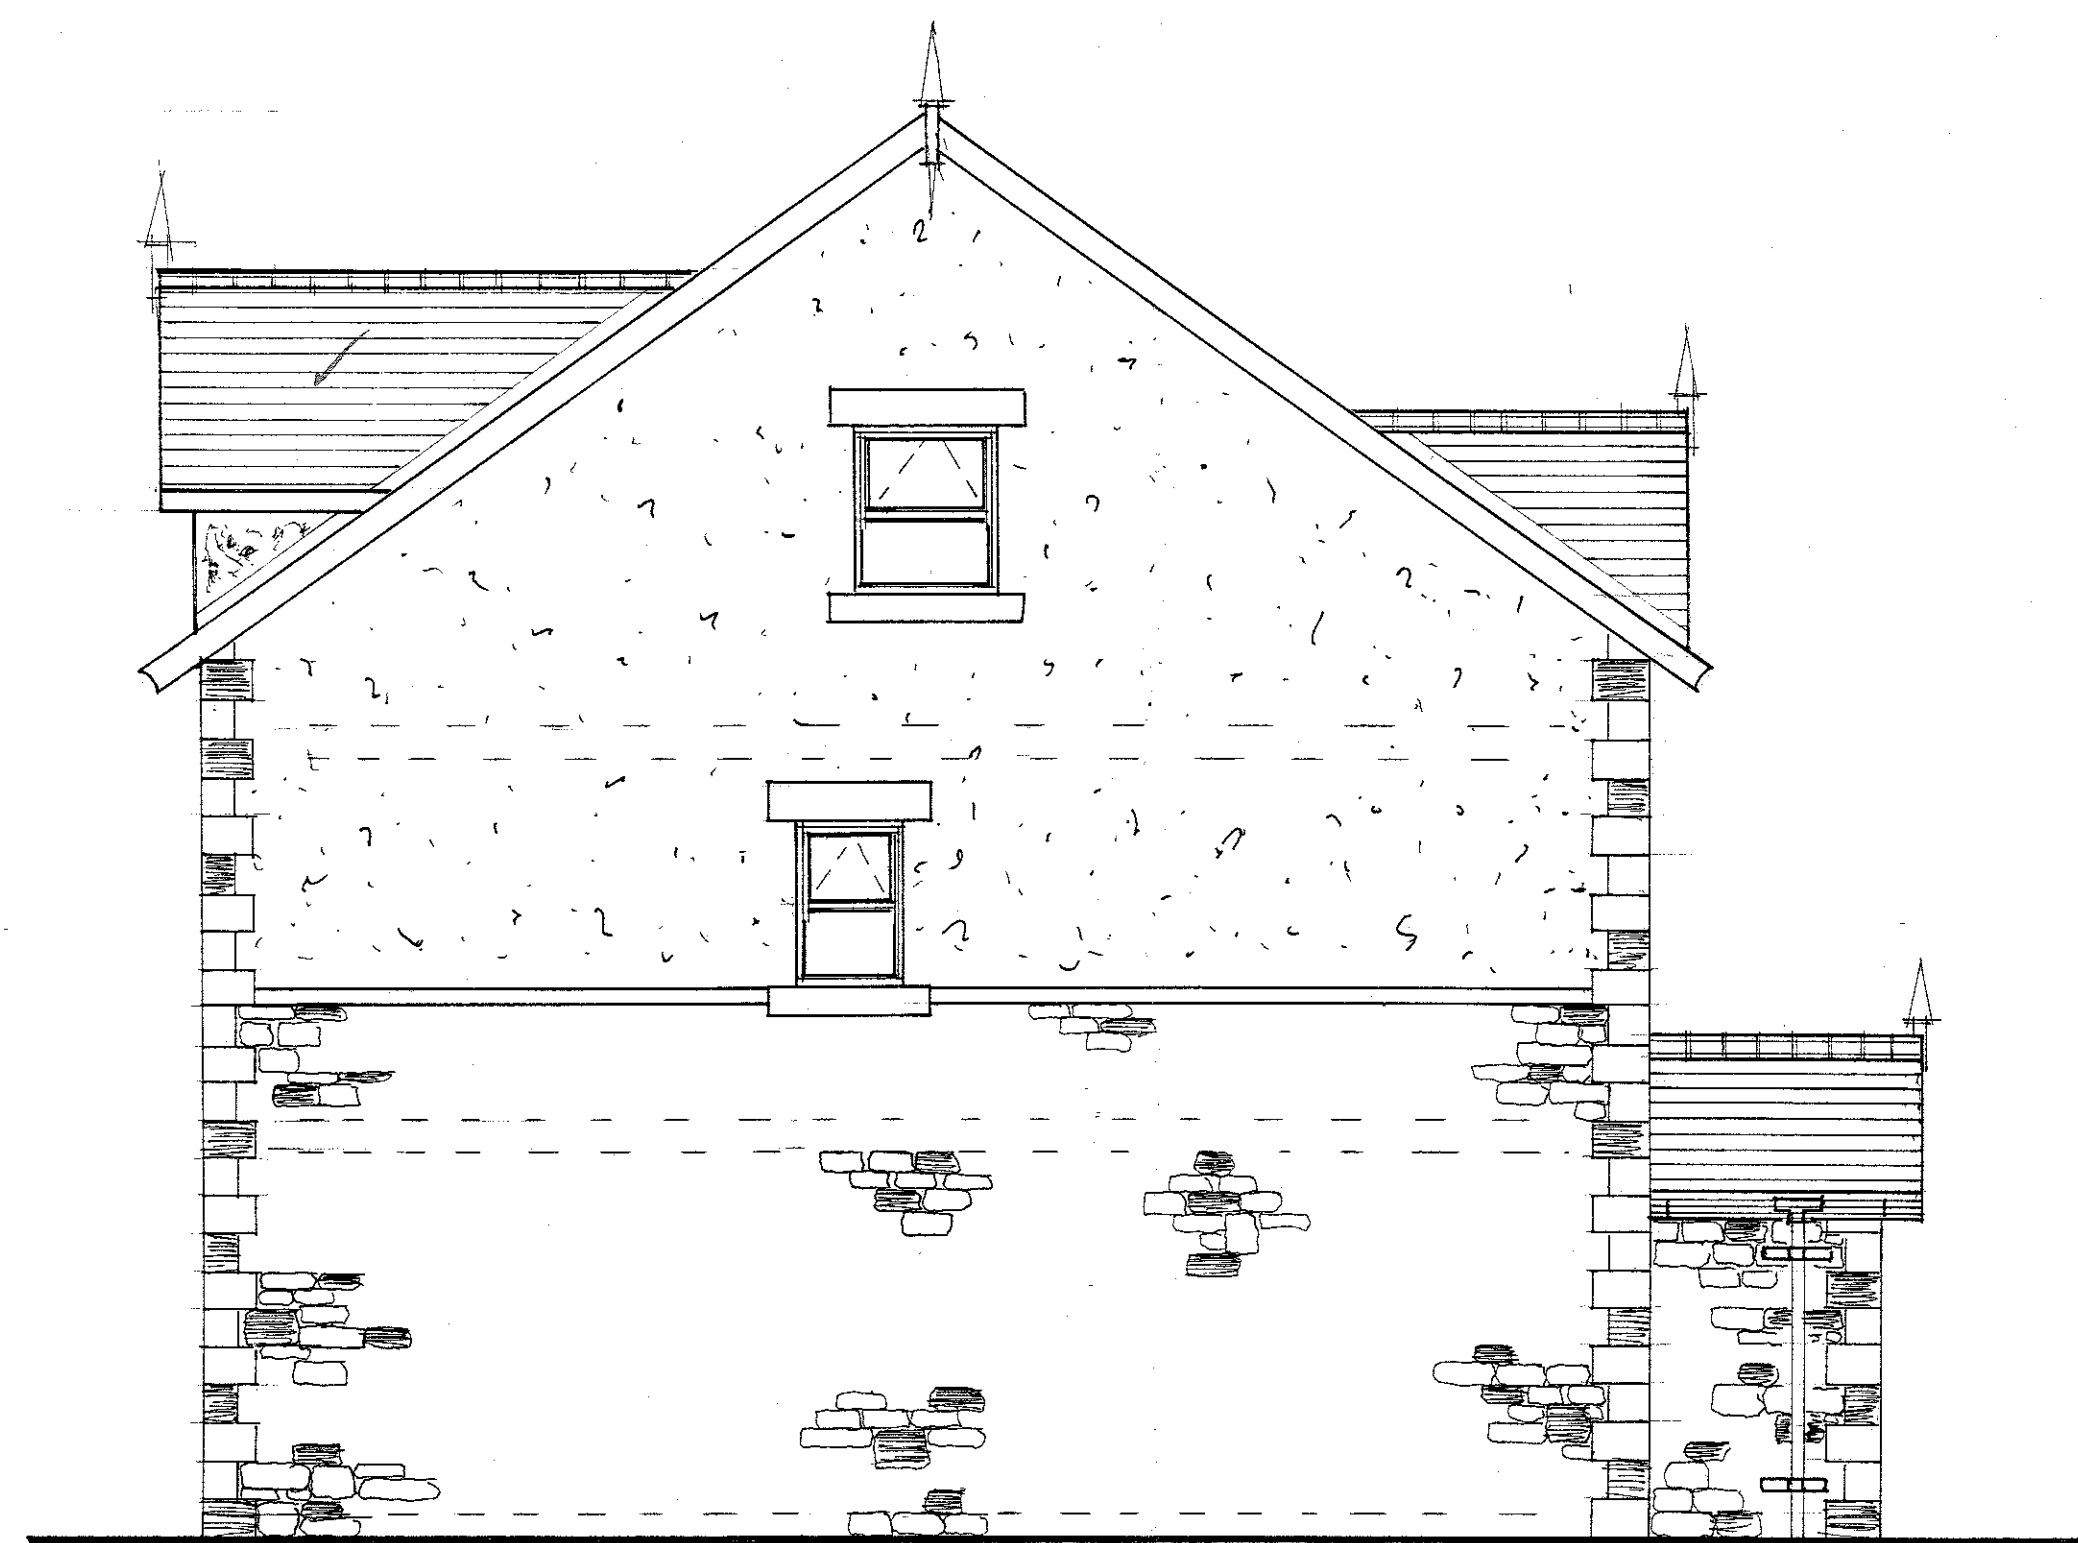

south east



south west

320190763P

S.J. Bialecki Limited  
Building Surveyors

Drawing no 6008/a

Scale 1:50

Plot C Elevations

Proposed  
Residential Development

On Land At  
Ribblesdale View  
Chatburn